


**STORM  
700 & 800**

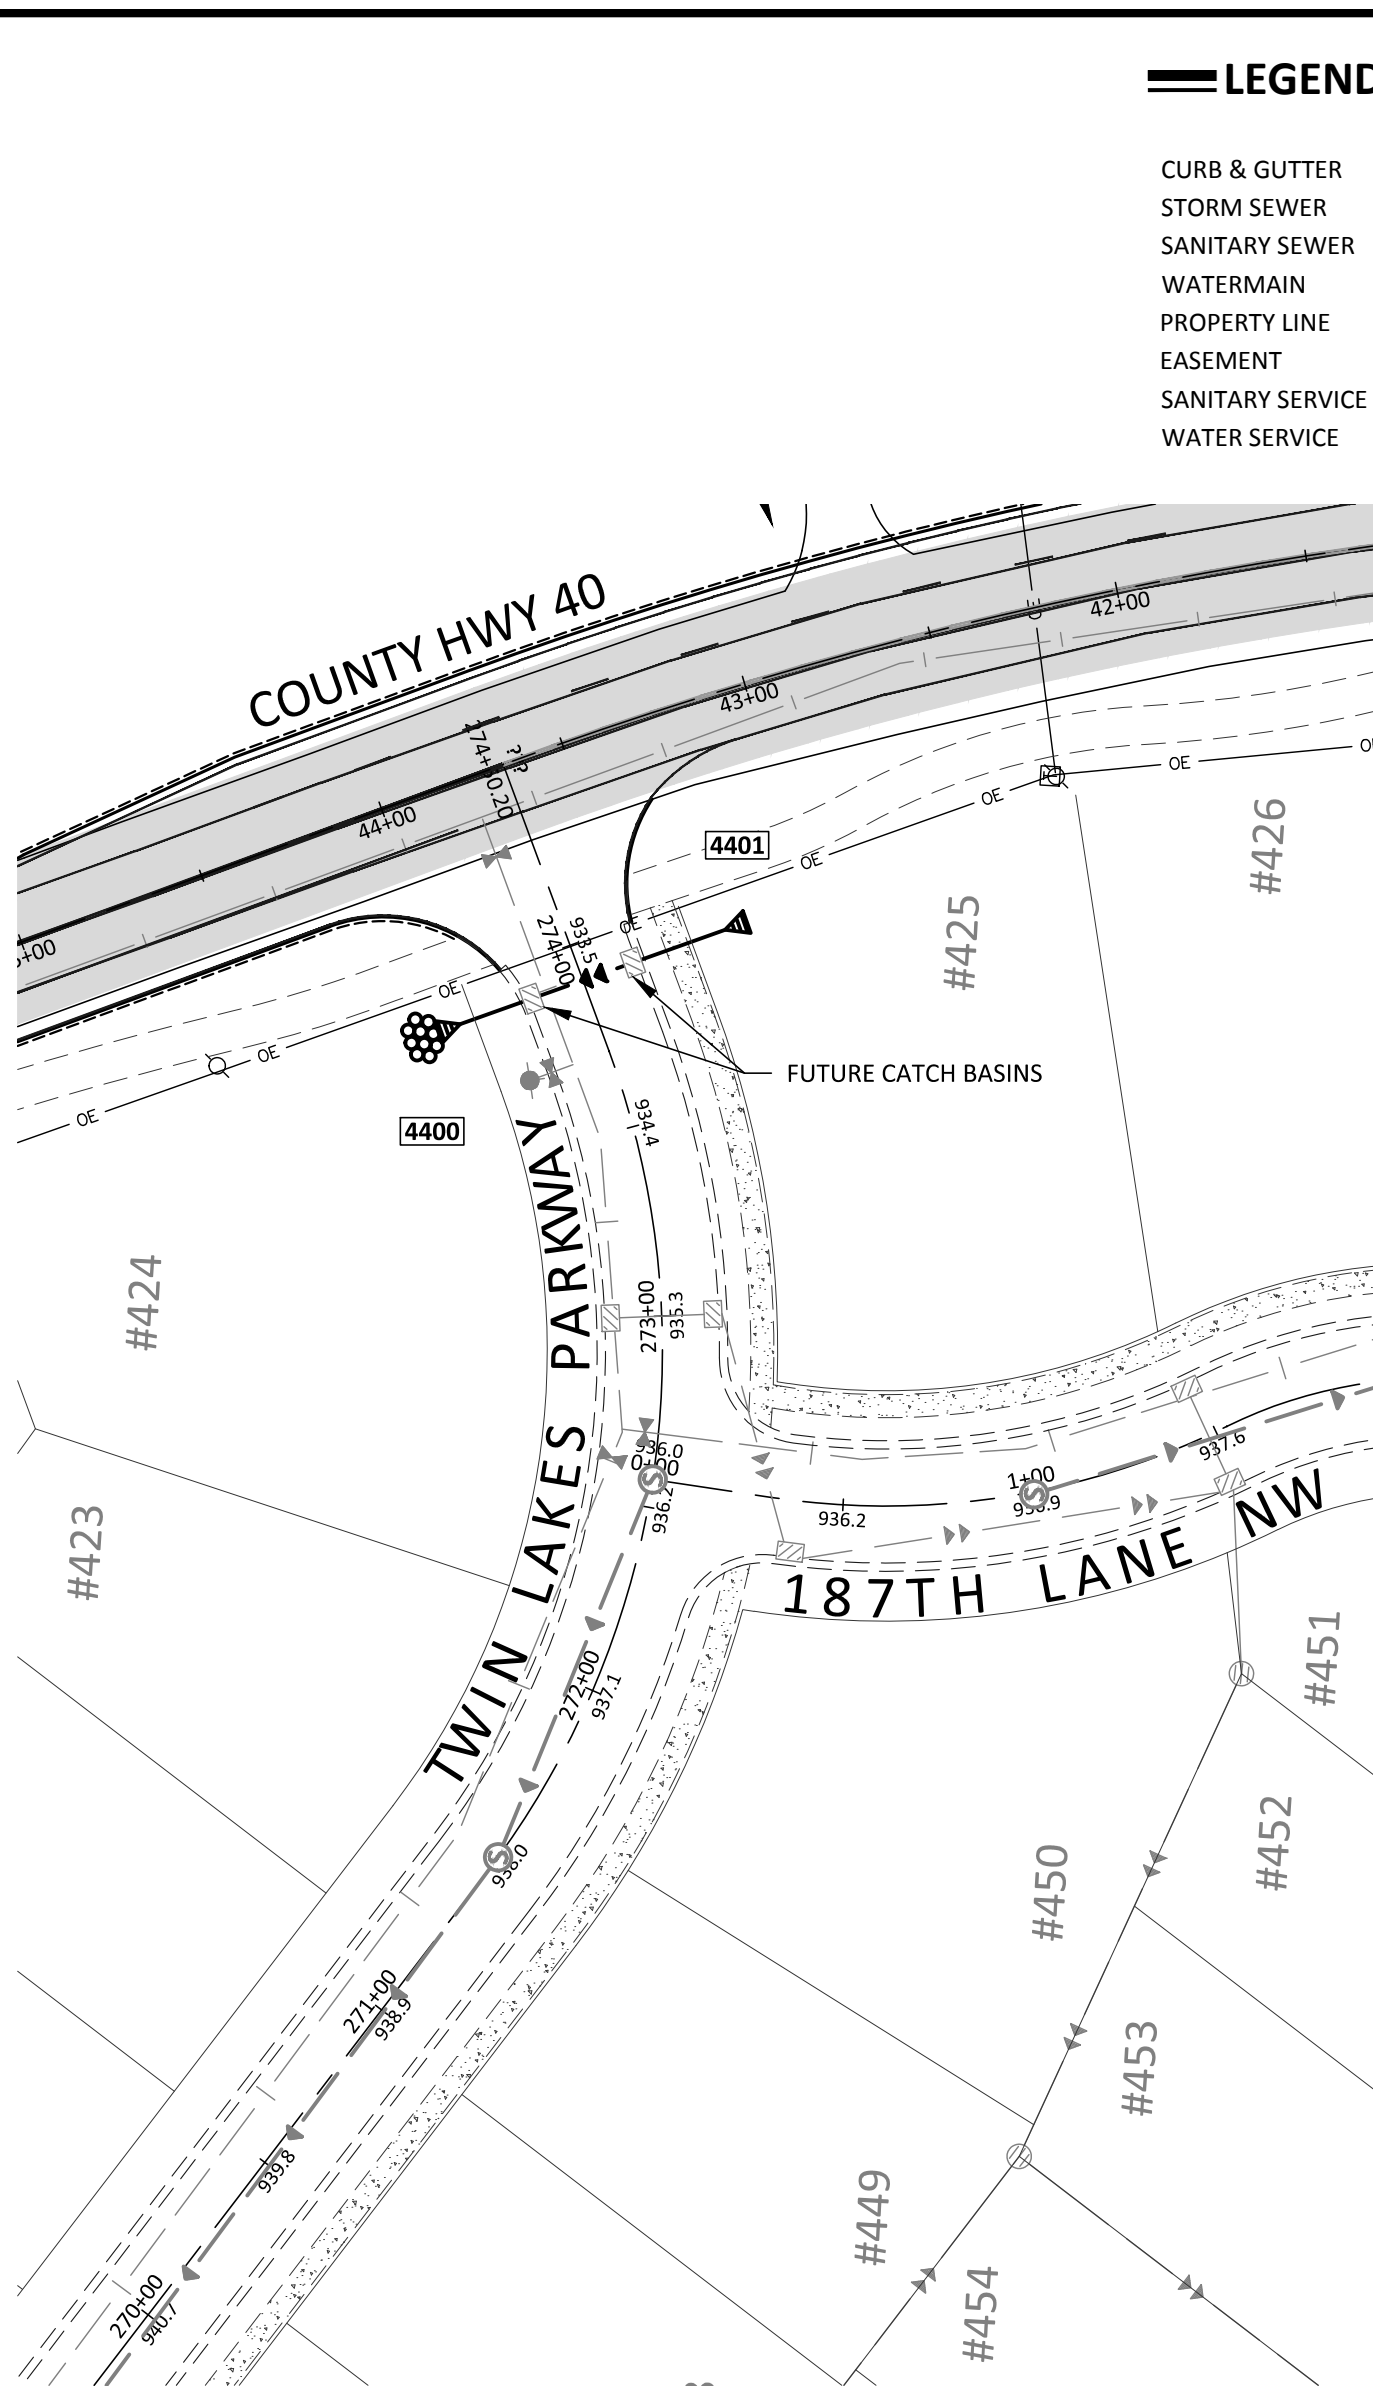


**STORM  
4400**

**LEGEND**

PROPOSED	EXISTING	FUTURE



Know what's below.  
Call before you dig.

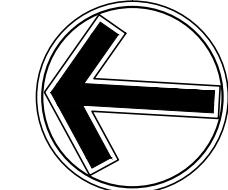

**NORTH**  
0 50 100  
SCALE IN FEET

**Structure Table**

STR. #	TYPE	DIA.	RIM	BLD	IE	CASTING
704	CBMH	48"Ø	937.4	3.2	934.2	R-4342
801	STMH	48"Ø	940.0	2.9	937.1	R-1733-C
802	CBMH	60"Ø	943.6	8.8	938.3	R-3067
803	CBMH	48"Ø	943.6	4.3	939.4	R-3067
803A	CB	2'x3'	944.2	4.0	940.2	R-3067-V
804	CB	2'x3'	947.2	4.0	943.2	R-3067-V

**FES Table**


STR. LBL	TYPE	DIA.	IE	FLEXAMAT
705	FES	15"	937.0	INLET
800	FES	24"	937.0	8X8
4400	FES	15"	928.7	8X8
4401	FES	15"	929.6	INLET

**STORM  
EX 703 - 705**

**STORM  
800 - 804**

**STORM  
802 - 803A**

**STORM  
4400 - 4401**

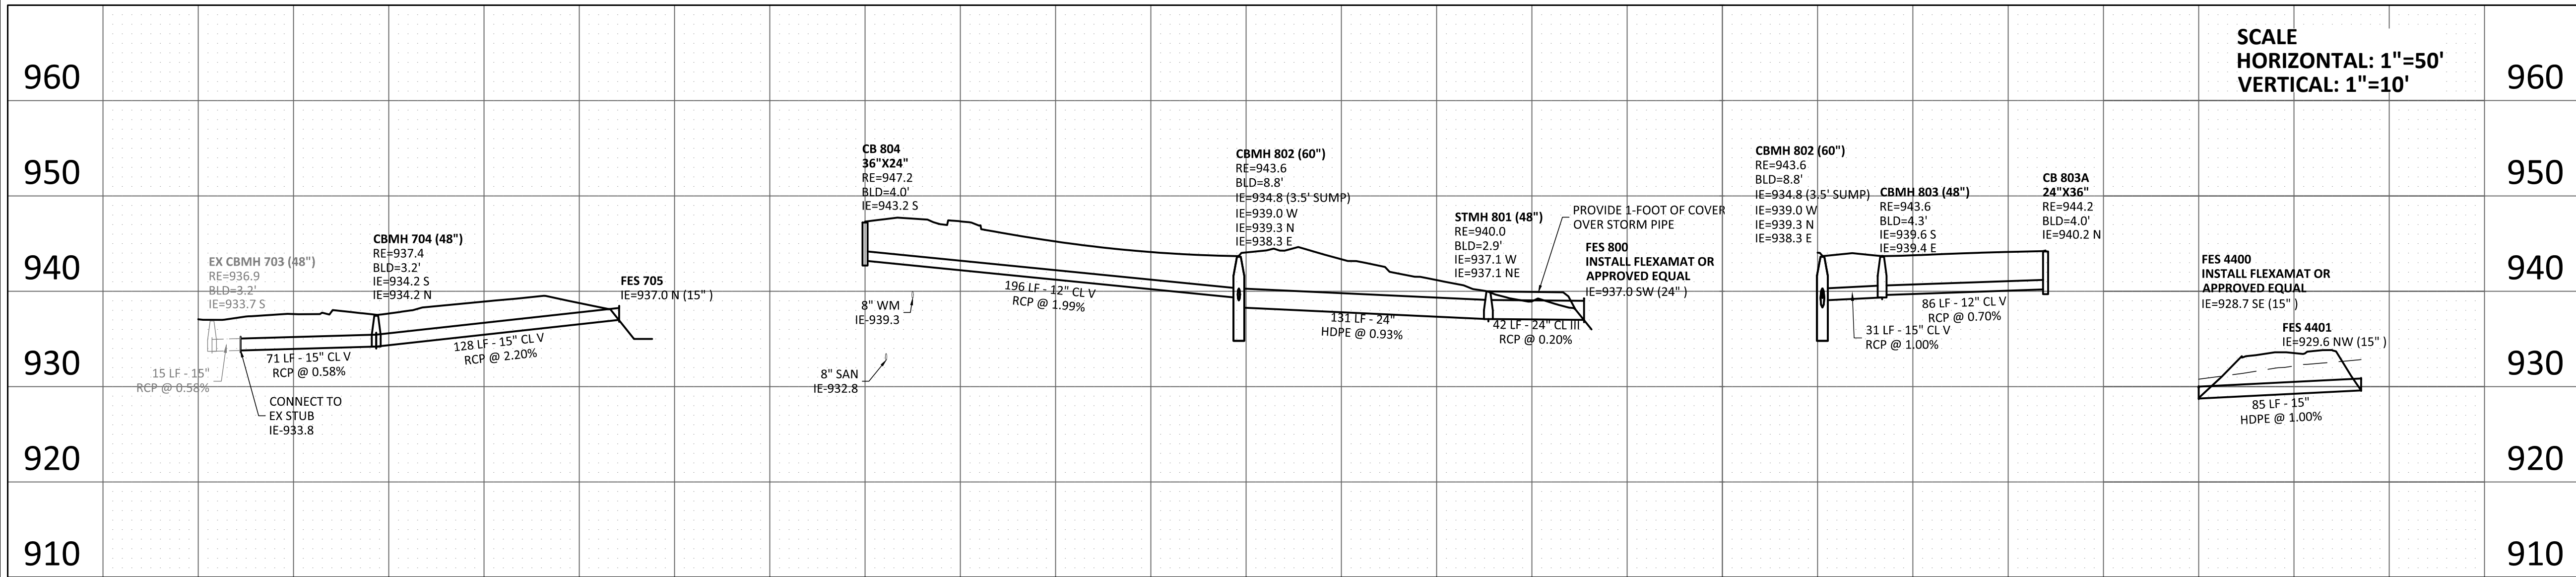

**SCALE  
HORIZONTAL: 1"=50'  
VERTICAL: 1"=10'**