



STORM
1800, 1900 &
2800

LEGEND

	PROPOSED	EXISTING	FUTURE
CURB & GUTTER			
STORM SEWER			
SANITARY SEWER			
WATERMAIN			
PROPERTY LINE			
EASEMENT			
SANITARY SERVICE			
WATER SERVICE			



Know what's below.
Call before you dig.

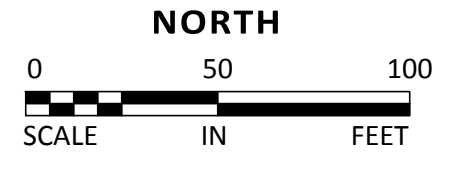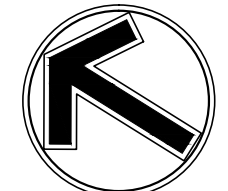

STORM
2800-2801

970	2800-2801	970
960		960
950		950
940		940
930	CONTRACTOR TO BERM 1' MIN OVER TOP OF PIPE FES 2801 IE=927.0 E (24") FES 2800 IE=926.8 W (24") 21 LF - 24" CL III RCP @ 1.00%	930
920		920
910		910

Structure Table

STR. #	TYPE	DIA.	RIM	BLD	IE	CASTING
1801	CBMH	60"	940.1	12.1	931.6	R-3067-V
1802	CBMH	48"	940.9	8.4	932.5	R-3067-V
1803	CBMH	48"	937.1	3.3	933.9	R-3067-V
1804	CB	27"	941.1	3.0	938.1	R-3067-V


FES Table

STR. LBL	TYPE	DIA.	IE	FLEXAMAT
1800	FES	21"	927.0	8X8
1900	FES	18"	925.0	INLET
1901	FES	18"	922.0	8X8
2800	FES	24"	926.8	8X8
2801	FES	24"	927.0	INLET

STORM
1800-1804

STORM
1801 - 1801B

STORM
1900-1901

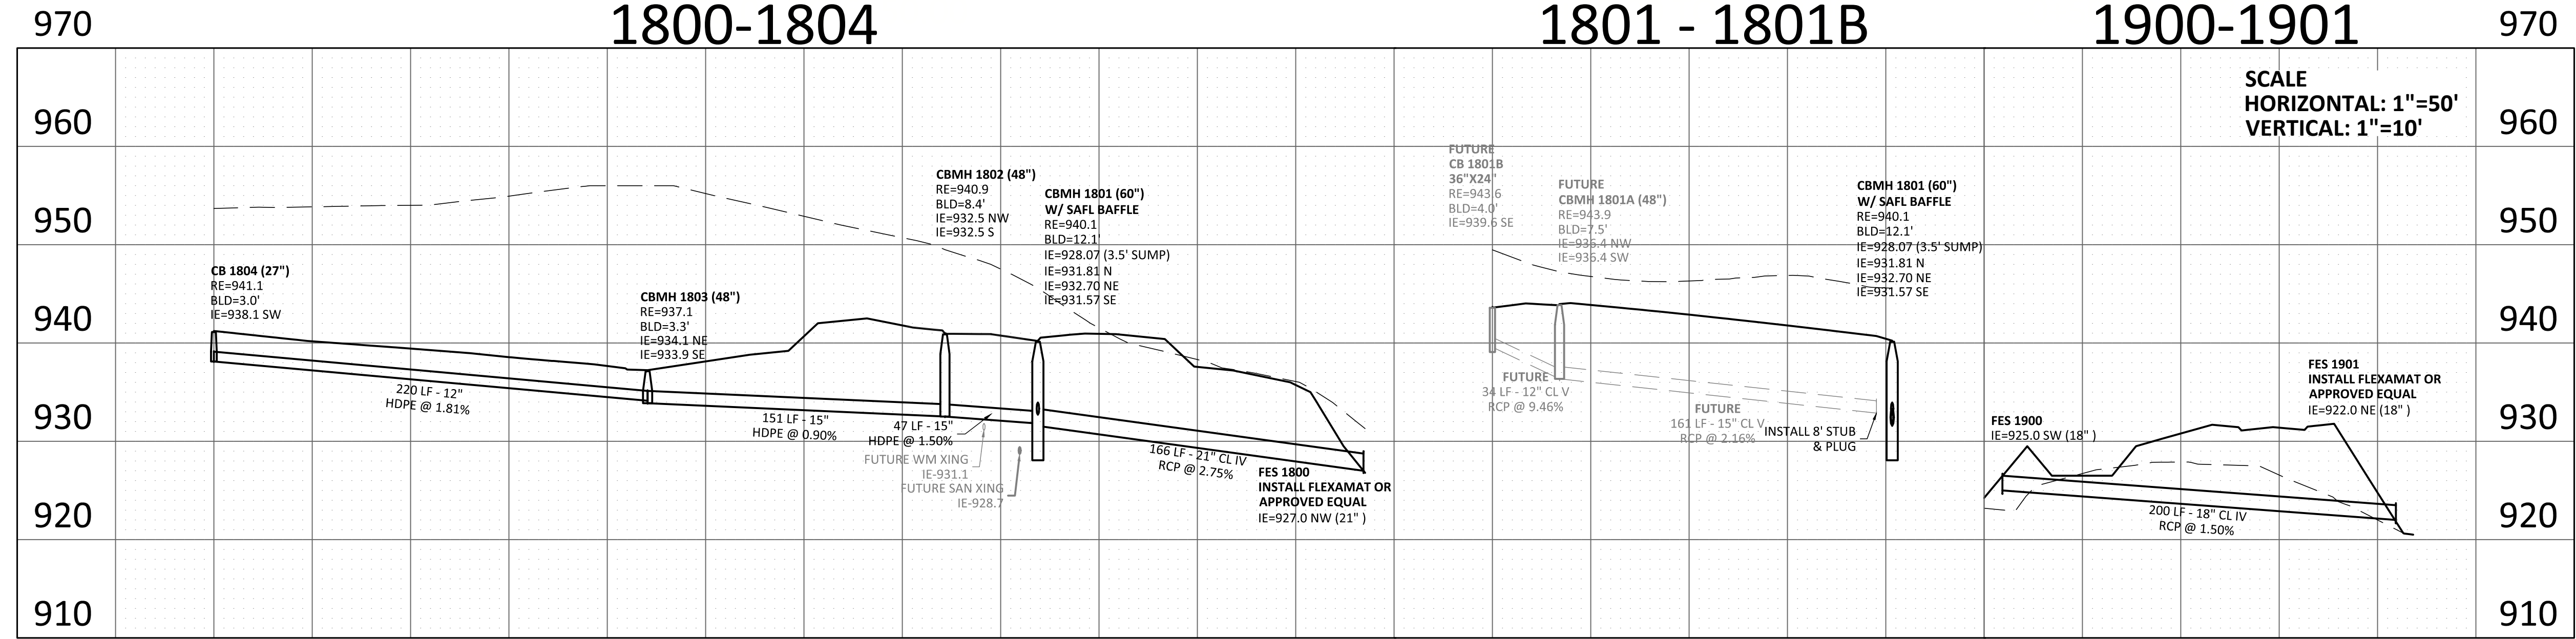

Client
PAXMAR, LLC.

3495 NORTHDAL BLVD. NW
SUITE 210
COON RAPIDS, MN 55448

Project
MISKE
MEADOWS
FIFTH ADDITION

Location
ELK RIVER, MN

Certification
I hereby certify that this plan, specification or report was prepared by me or under my direct supervision and that I am a duly licensed professional ENGINEER under the laws of the state of Minnesota.

Eric T. Luth
Eric T. Luth
Registration No. 50475 Date: 03/26/2018

Summary
Designed: ETL Drawn: MMQ
Approved: ETL Initial Issue: 3/26/2018
Phase: CD'S

Revision History
No. Date By Submittal / Revision
06/14/18 MMQ CONSTRUCTION DOCUMENTS

Sheet Title
STORM SEWER
PLAN & PROFILE
(1800, 1900,
2800)
Sheet No. Revision
C7.03

Project No. 20460.06