



# WEST MAIN STREET

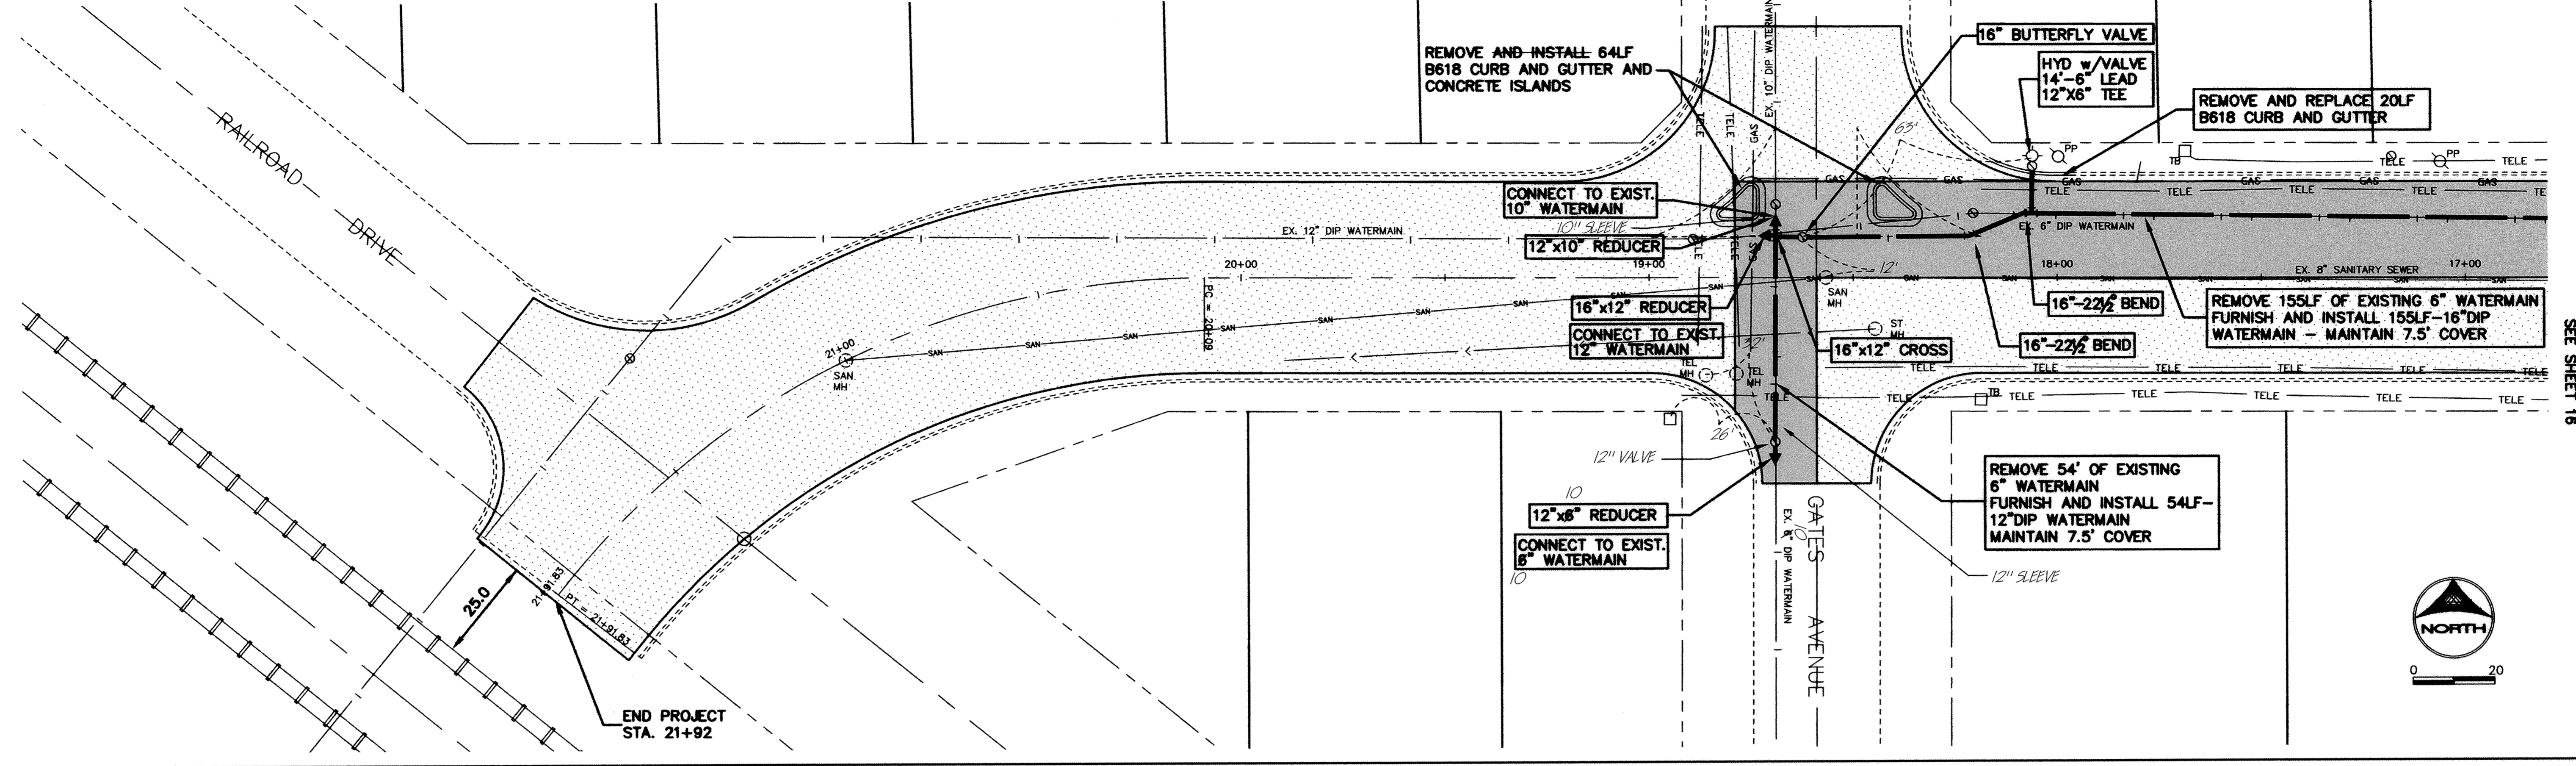


SEE SHEET 16

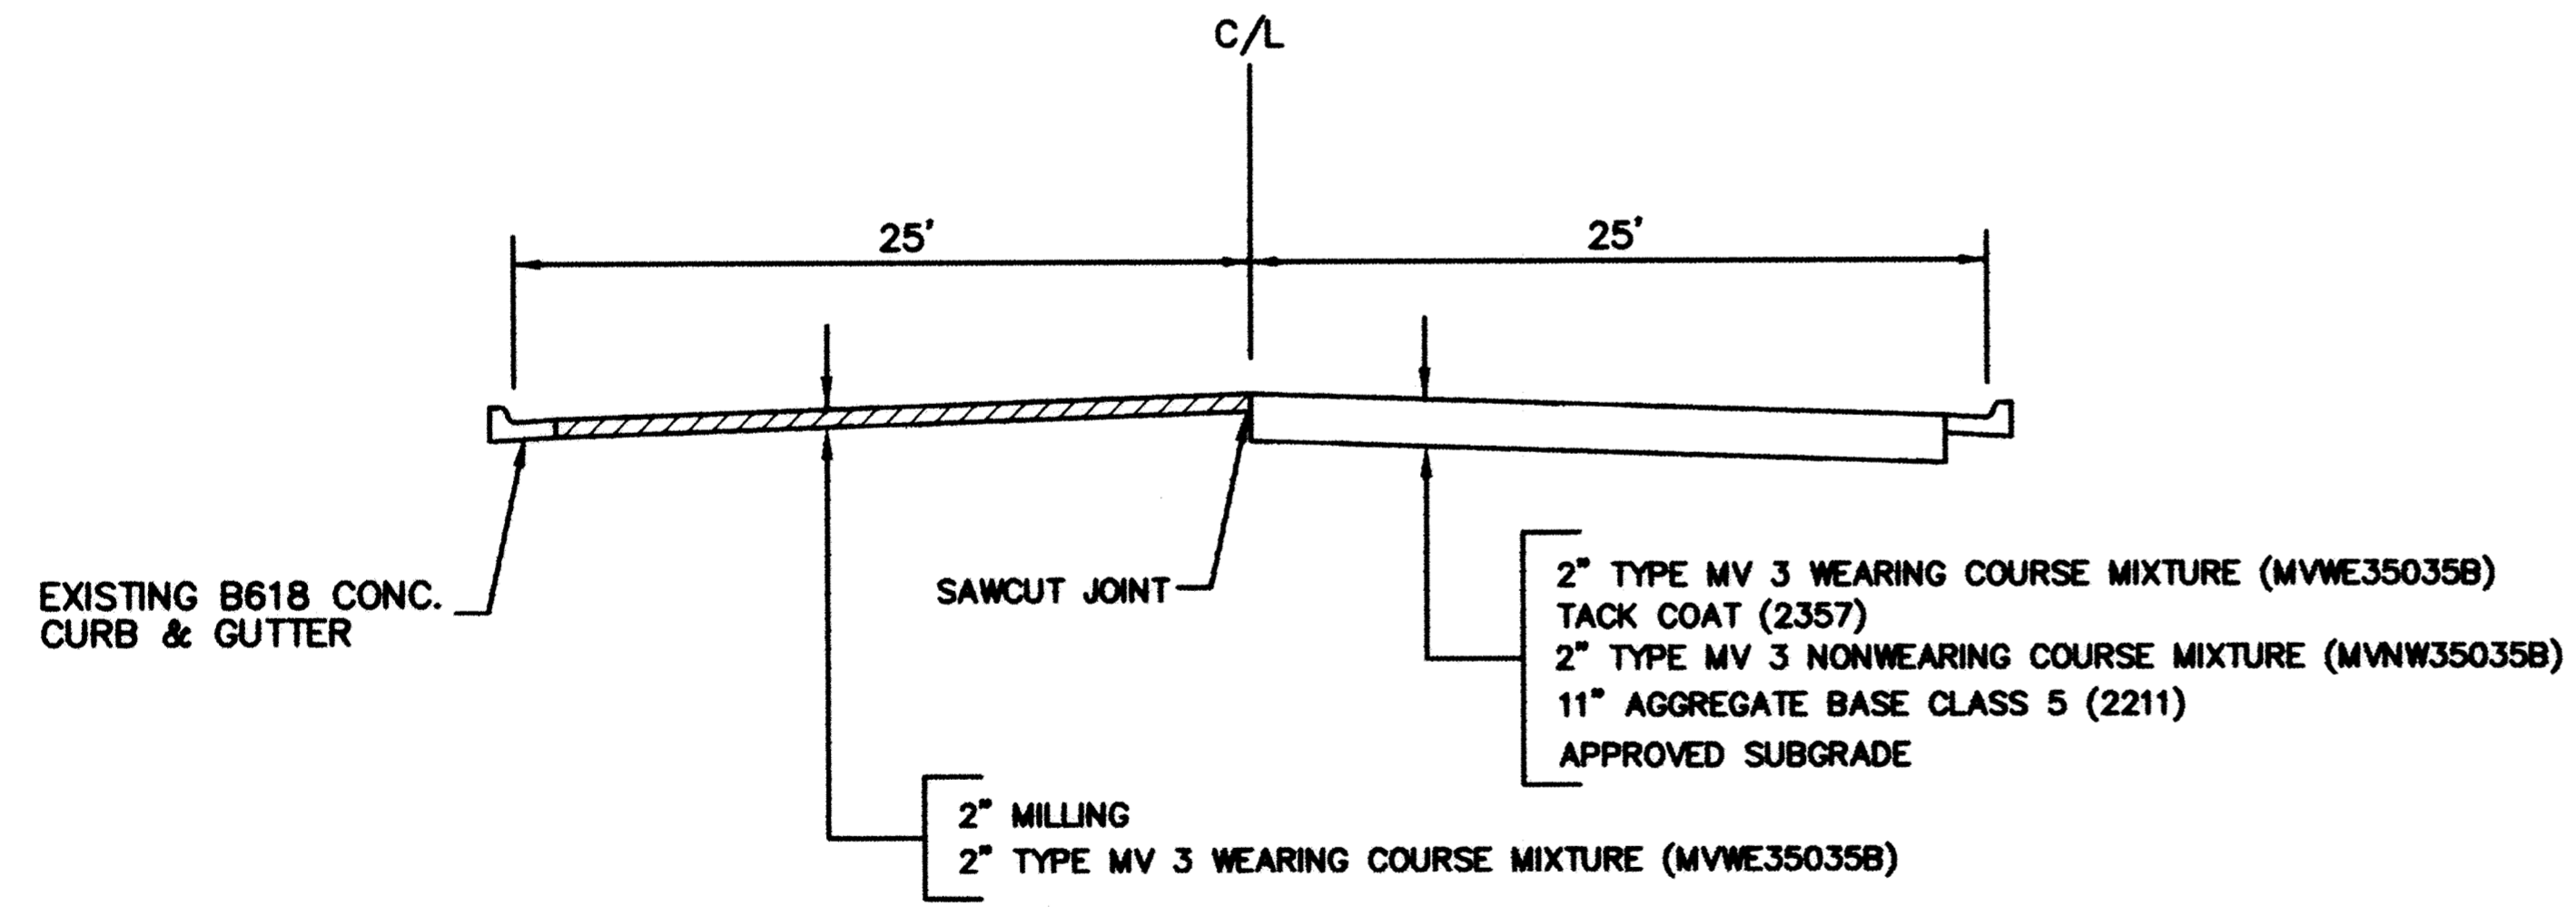

**NOTES**

1. ROUT AND SEAL ALL CRACKS AFTER MILLING AND BEFORE OVERLAY PLACEMENT.
2. ALL LEAD SERVICES SHALL BE REPLACED TO THE PROPERTY LINE AND RECEIVE NEW CURB STOPS AND BOXES.
3. EXISTING COPPER SERVICES SHALL BE RECONNECTED TO THE NEW MAIN.
4. WATER SERVICE SHALL BE MAINTAINED TO ALL BUILDINGS EXCEPT WHILE INDIVIDUAL SERVICES ARE BEING CONNECTED.

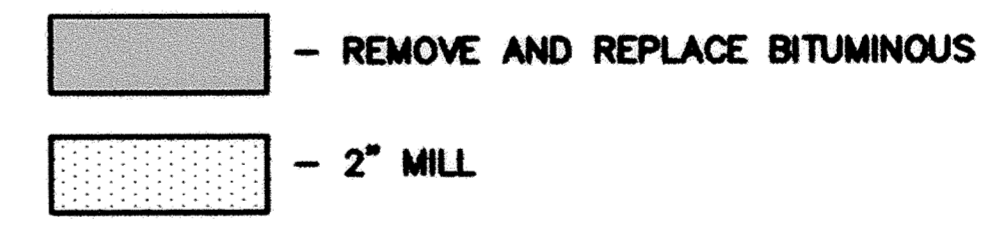

DESIGNED BY: DESIGNED\_BY DRAWN BY: EY  
 APPROVED BY: APPROVED\_BY JOB NUMBER 808200  
 CAD DATE: June 23, 2000 10:39:34 a.m.  
 CAD FILE: 808200\808200P-4B.DWG

I HEREBY CERTIFY THAT THIS PLAN, SPECIFICATION, OR REPORT WAS PREPARED BY ME OR UNDER MY DIRECT SUPERVISION AND THAT I AM A DULY REGISTERED PROFESSIONAL ENGINEER UNDER THE LAWS OF THE STATE OF MINNESOTA.  
 DATE \_\_\_\_\_ REG. NO. \_\_\_\_\_

NO.	DATE	BY	REVISION DESCRIPTION

1326 ENERGY PARK DRIVE  
 ST. PAUL, MINNESOTA 55108  
 (651) 644-4389

**Howard R. Green Company**  
 CONSULTING ENGINEERS

**CITY OF ELK RIVER**  
 EASTERN AREA PHASE III  
 STREET AND UTILITY IMPROVEMENTS

**WATERMAIN IMPROVEMENTS AND STREET RECONSTRUCTION**  
 WEST MAIN STREET  
 21+92 TO 17+00

SHEET NO.  
**15**  
 OF  
**46**

SARGO PRODUCTS • NEW HAVEN, MINNESOTA  
 REGISTERED BY PART NUMBER 8082  
 SARGO PRODUCTS • NEW HAVEN, MINNESOTA  
 REGISTERED BY PART NUMBER 8082  
 SARGO PRODUCTS • NEW HAVEN, MINNESOTA  
 REGISTERED BY PART NUMBER 8082  
 SARGO PRODUCTS • NEW HAVEN, MINNESOTA  
 REGISTERED BY PART NUMBER 8082