
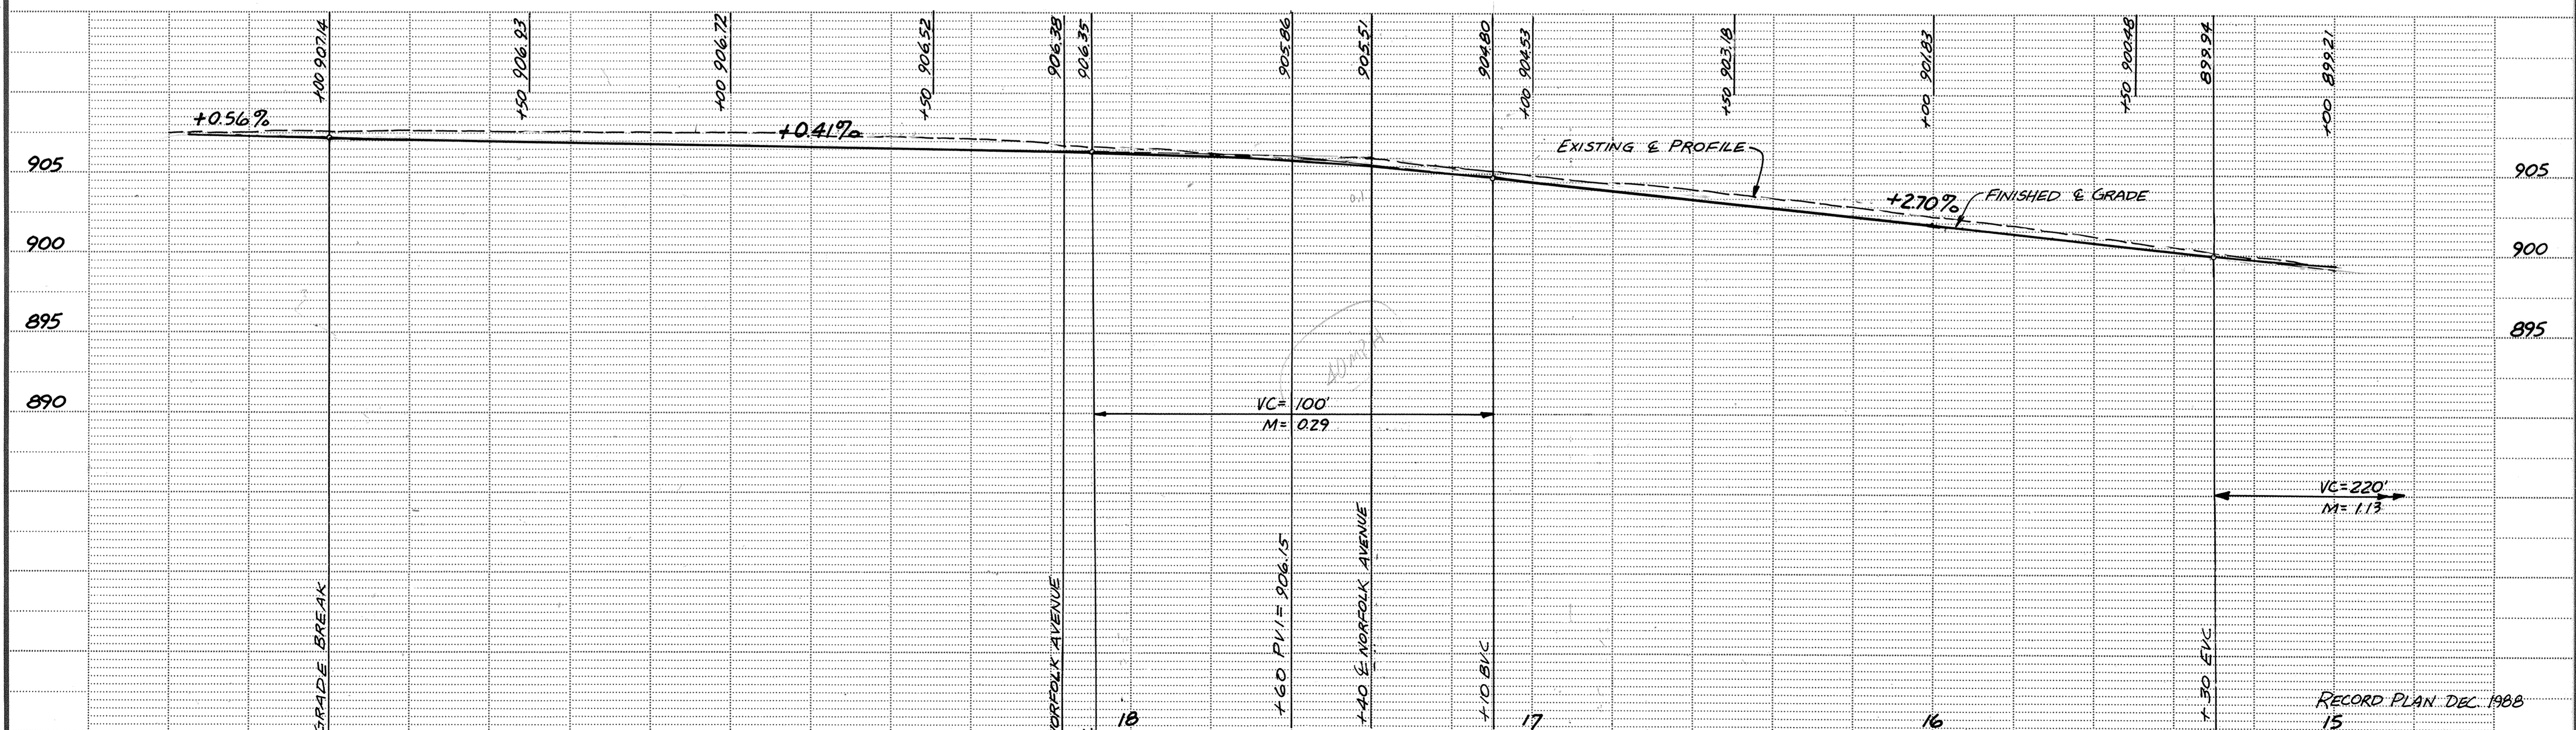


MAIN STREET

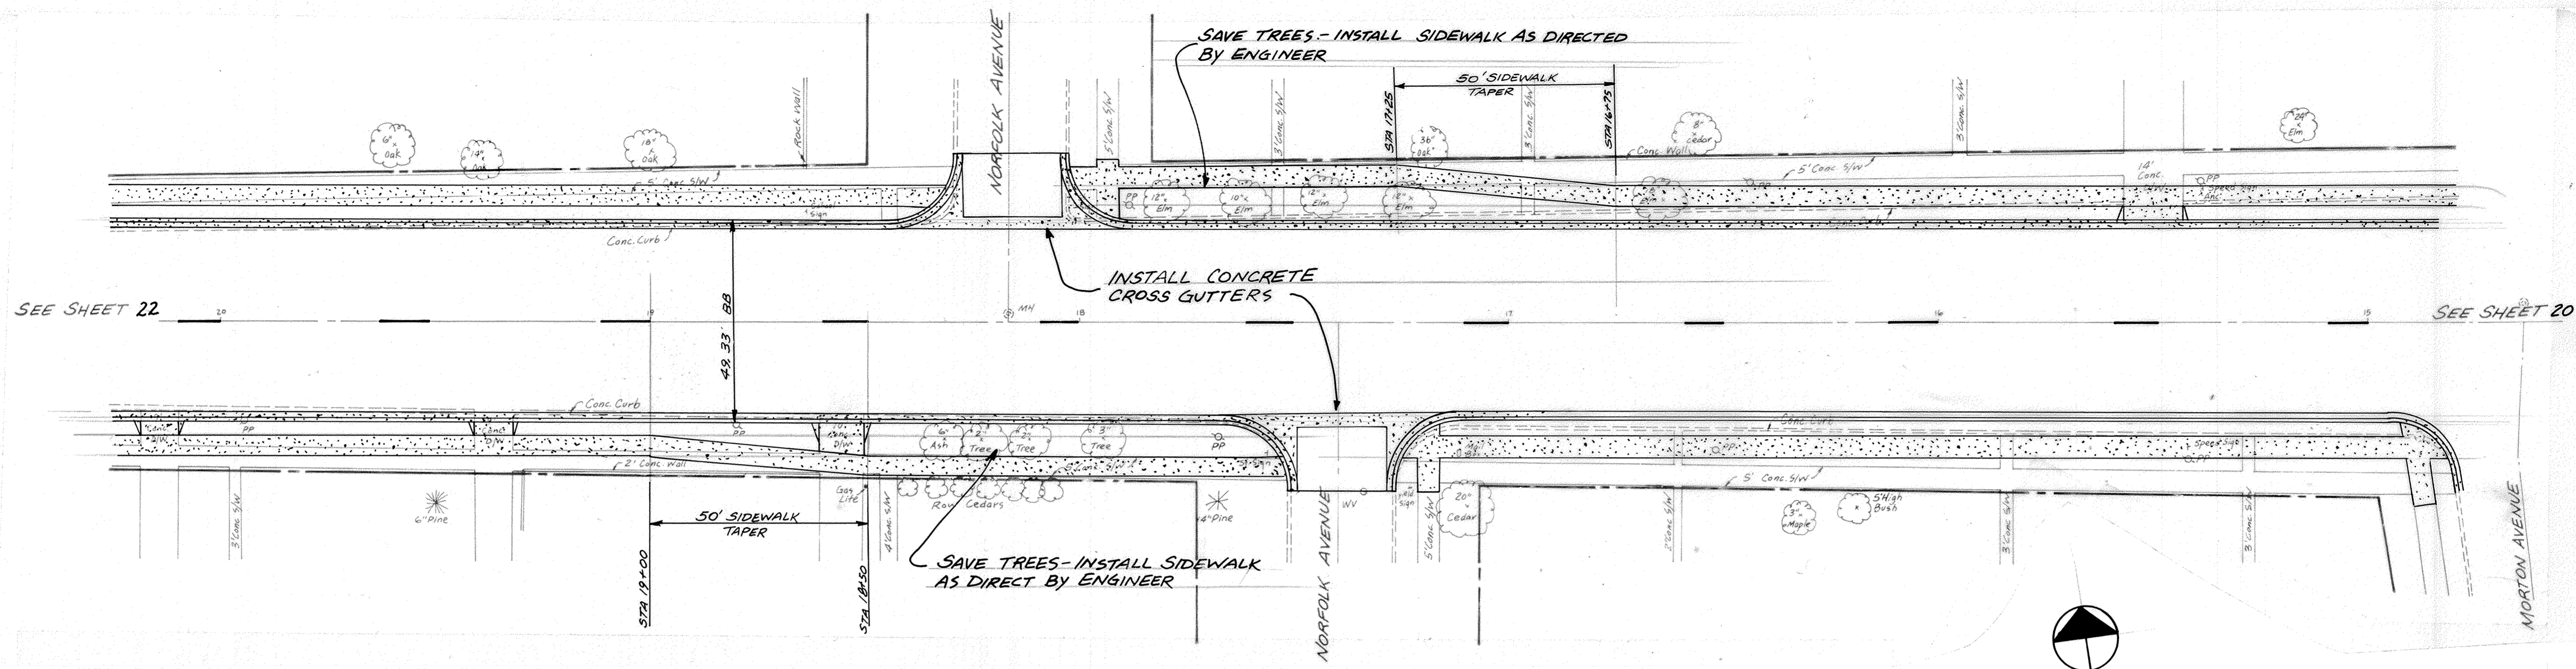

MSA CONSULTING ENGINEERS
Maier Stewart & Associates Inc.
 1959 SLOAN PLACE (612) 774-6021 ST. PAUL, MINNESOTA 55117

REVISIONS	DATE	DESCRIPTION	DESIGNED	CHECKED	DRAWN
	3/15/88	Street Grades			MRJ

GRAPHIC SCALE
 0' HORIZ. 20'
 0' VERT. 5'

CITY OF ELK RIVER
STREET CONSTRUCTION
MAIN STREET

DATE OCT 1987 SHEET 21 OF 42 SHEETS PROJECT NO. 230-014

DRAWING NUMBER
 MAINS 87
 21
 DRAWING NUMBER
 MAINS 87
 21
 DRAWING NUMBER
 MAINS 87
 21