


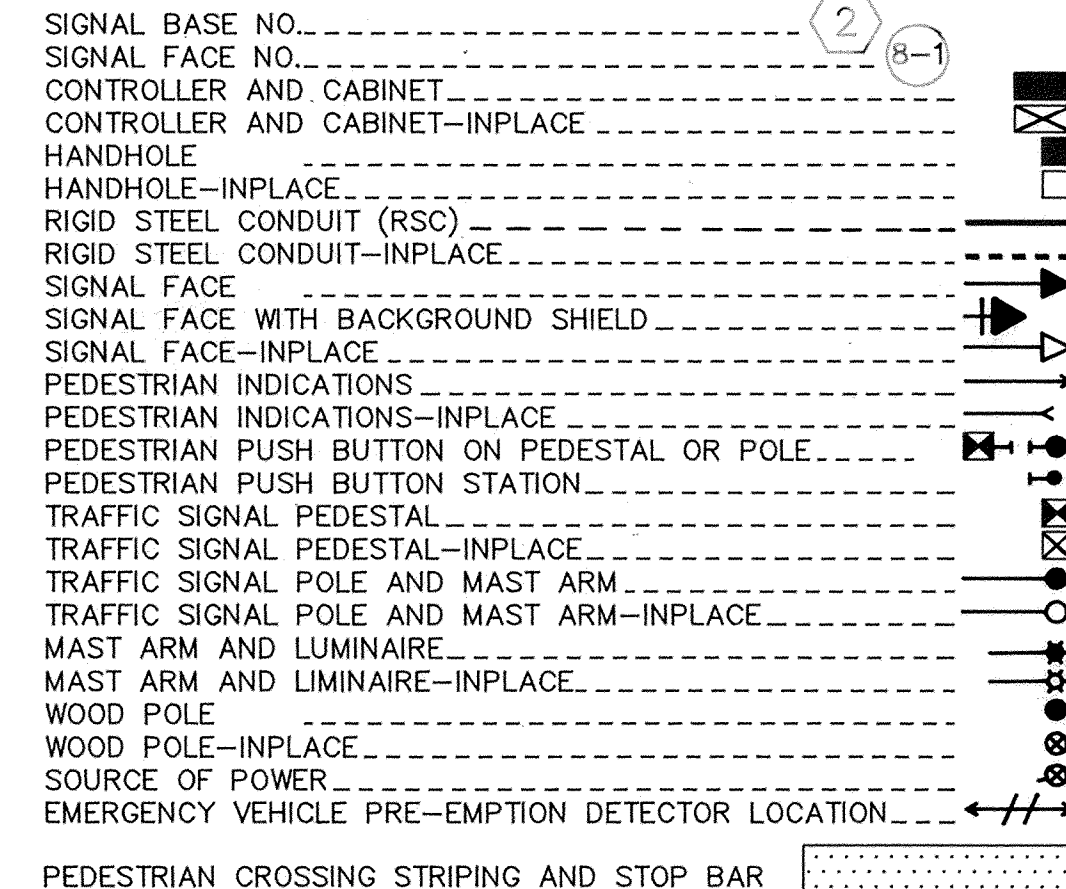

WSD CONSULTING ENGINEERS

Maier Stewart & Associates Inc.

9800 SHELARD PARKWAY (612) 546-0432 MINNEAPOLIS, MINNESOTA 55444
1959 SLOAN PLACE (612) 774-6021 ST. PAUL, MINNESOTA 55117

CITY OF ELK RIVER

PROPOSED TRAFFIC CONTROL SIGNAL SYSTEM

MAIN STREET AT TH 169

INTERSECTION LAYOUT PLAN

S.A.P. 204-113-05

DATE	MARCH,1991	SHEET	9	OF	17	SHEETS	PROJECT NO.	230-099
------	------------	-------	---	----	----	--------	-------------	---------