
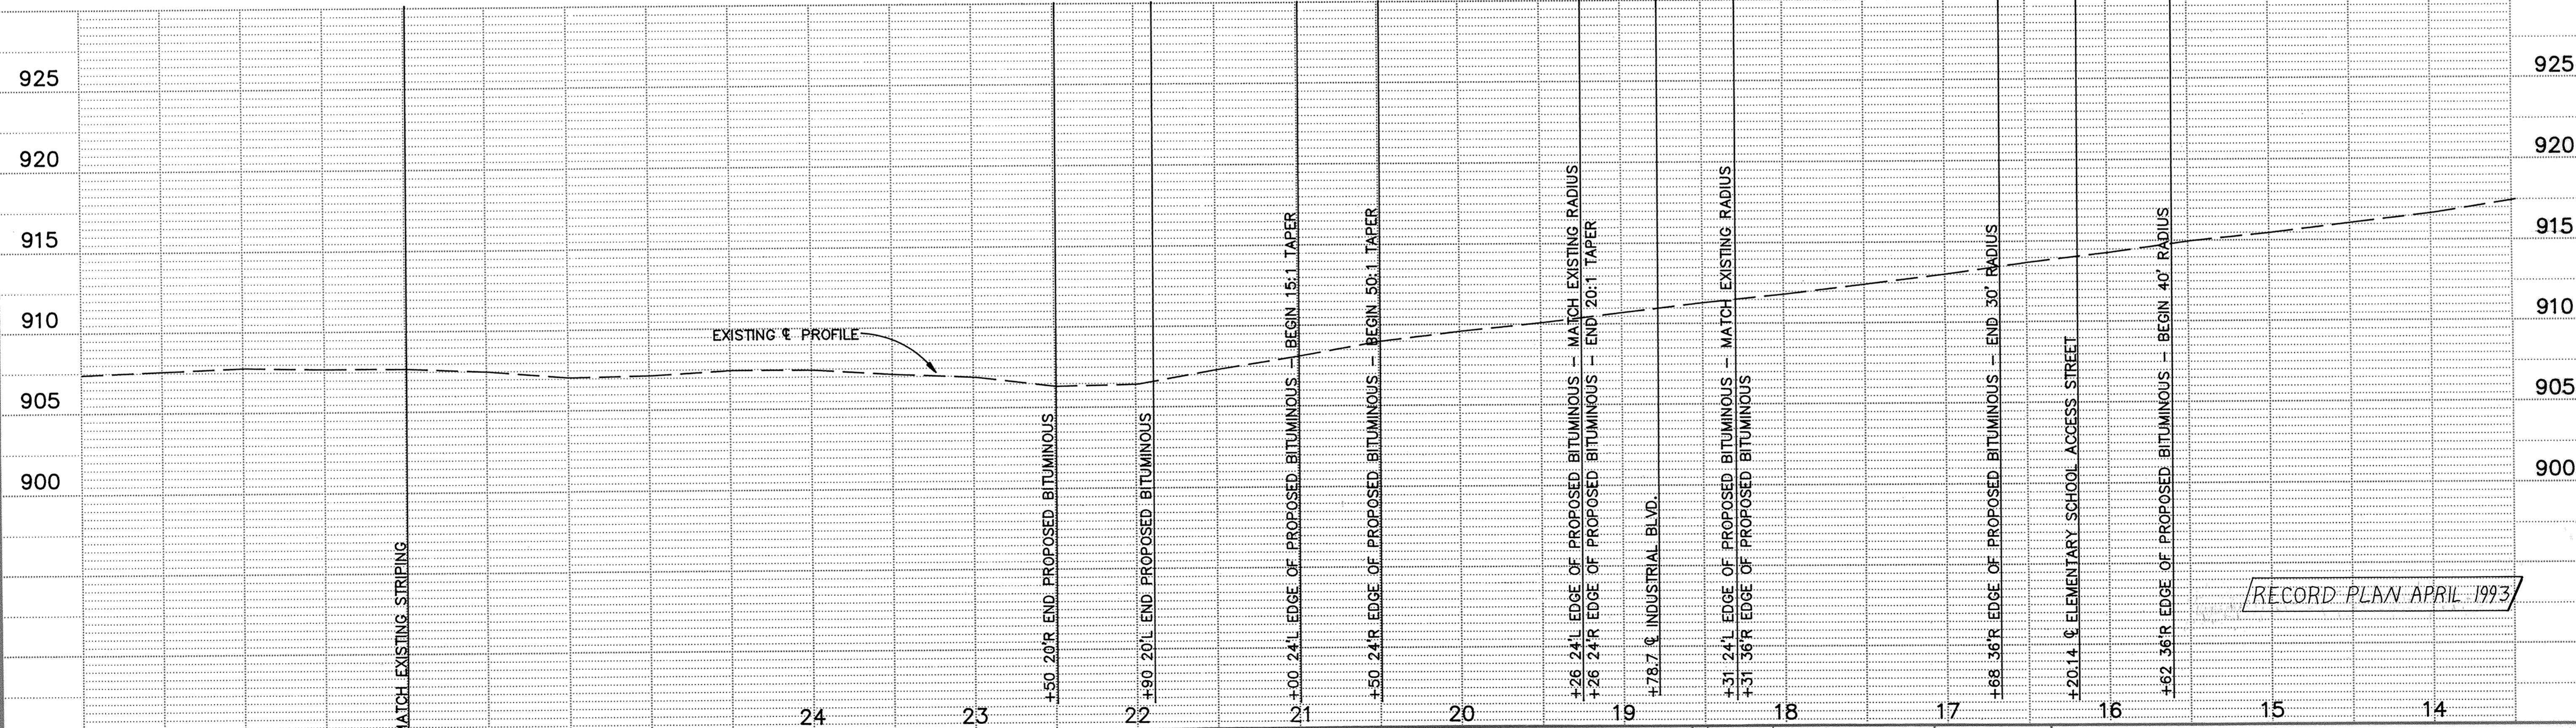


C.S.A.H. NO. 1

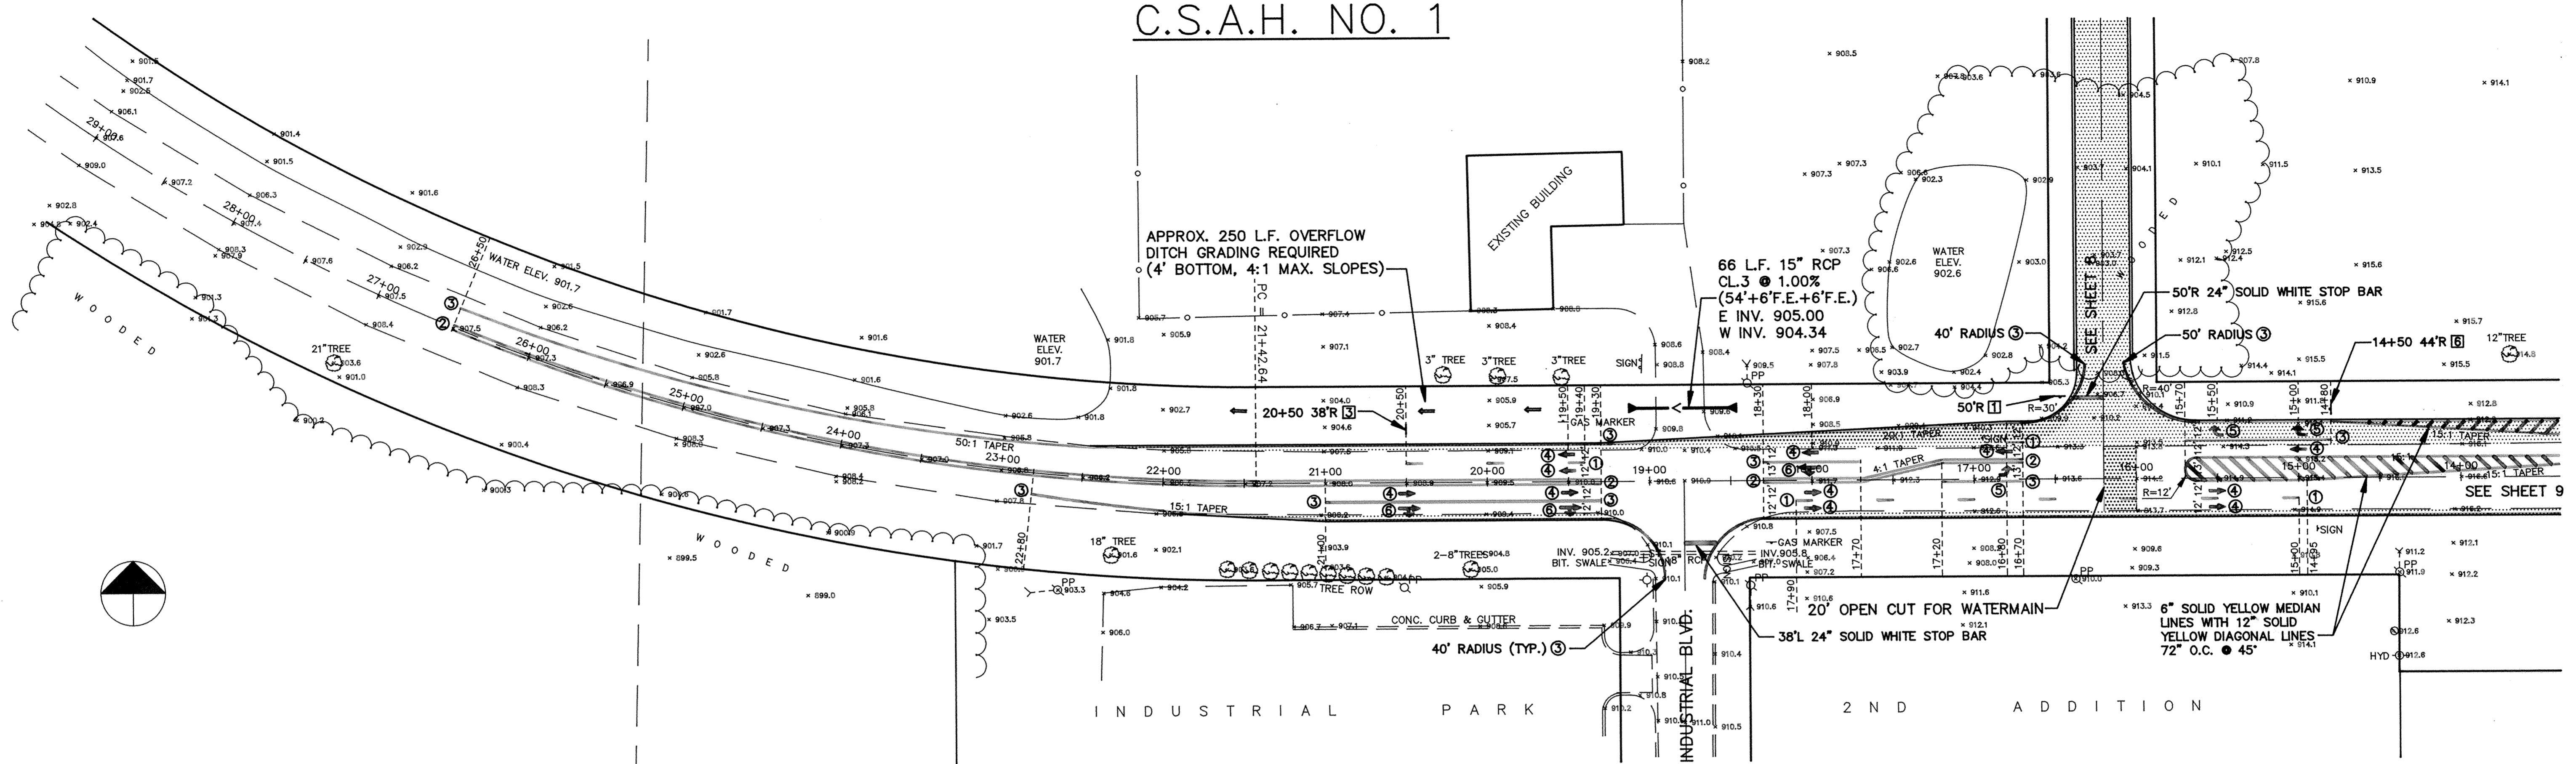

DATE	DESCRIPTION	DESIGNED

I HEREBY CERTIFY THAT THIS PLAN, SPECIFICATION, OR REPORT WAS PREPARED BY ME OR UNDER MY DIRECT SUPERVISION AND THAT I AM A DULY REGISTERED PROFESSIONAL ENGINEER UNDER THE LAWS OF THE STATE OF MINNESOTA.

Virgil S. Hankus
 DATE 9/12/91 REG. NO. 19941

Maier Stewart & Associates Inc.
 CONSULTING ENGINEERS
 1959 SLOAN PLACE (612) 774-6021 ST. PAUL, MINNESOTA 55117

DATE	DESCRIPTION	DESIGNED

CITY OF ELK RIVER
 STREET IMPROVEMENTS
 C.S.A.H. NO. 1

DATE AUG. 1991 SHEET 10 OF 14 SHEETS PROJECT NO. 230-125

* SEE SHEET 506A FOR REVISED SIGNING & STRIPING 565