

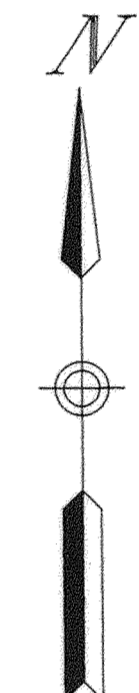
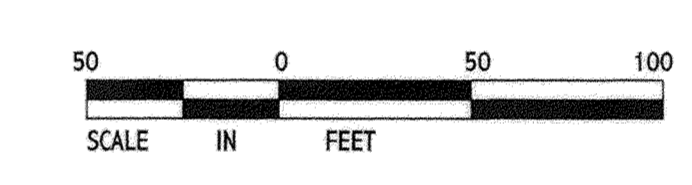
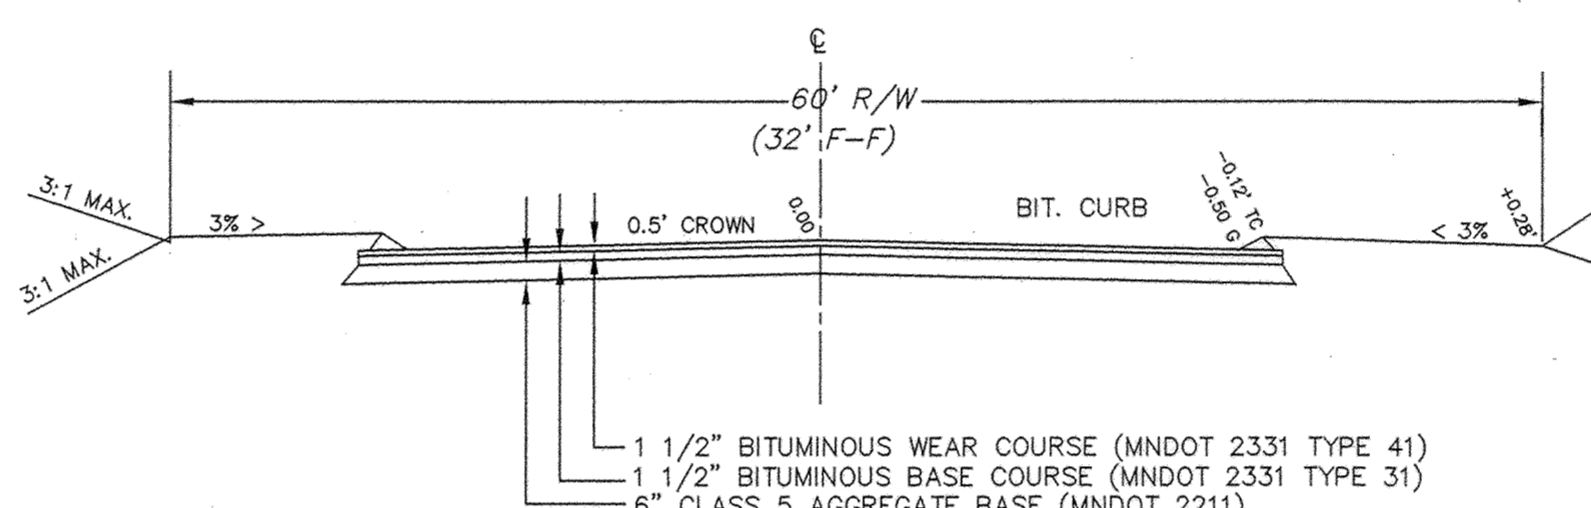


KNOLLWOOD WEST 2ND ADD.

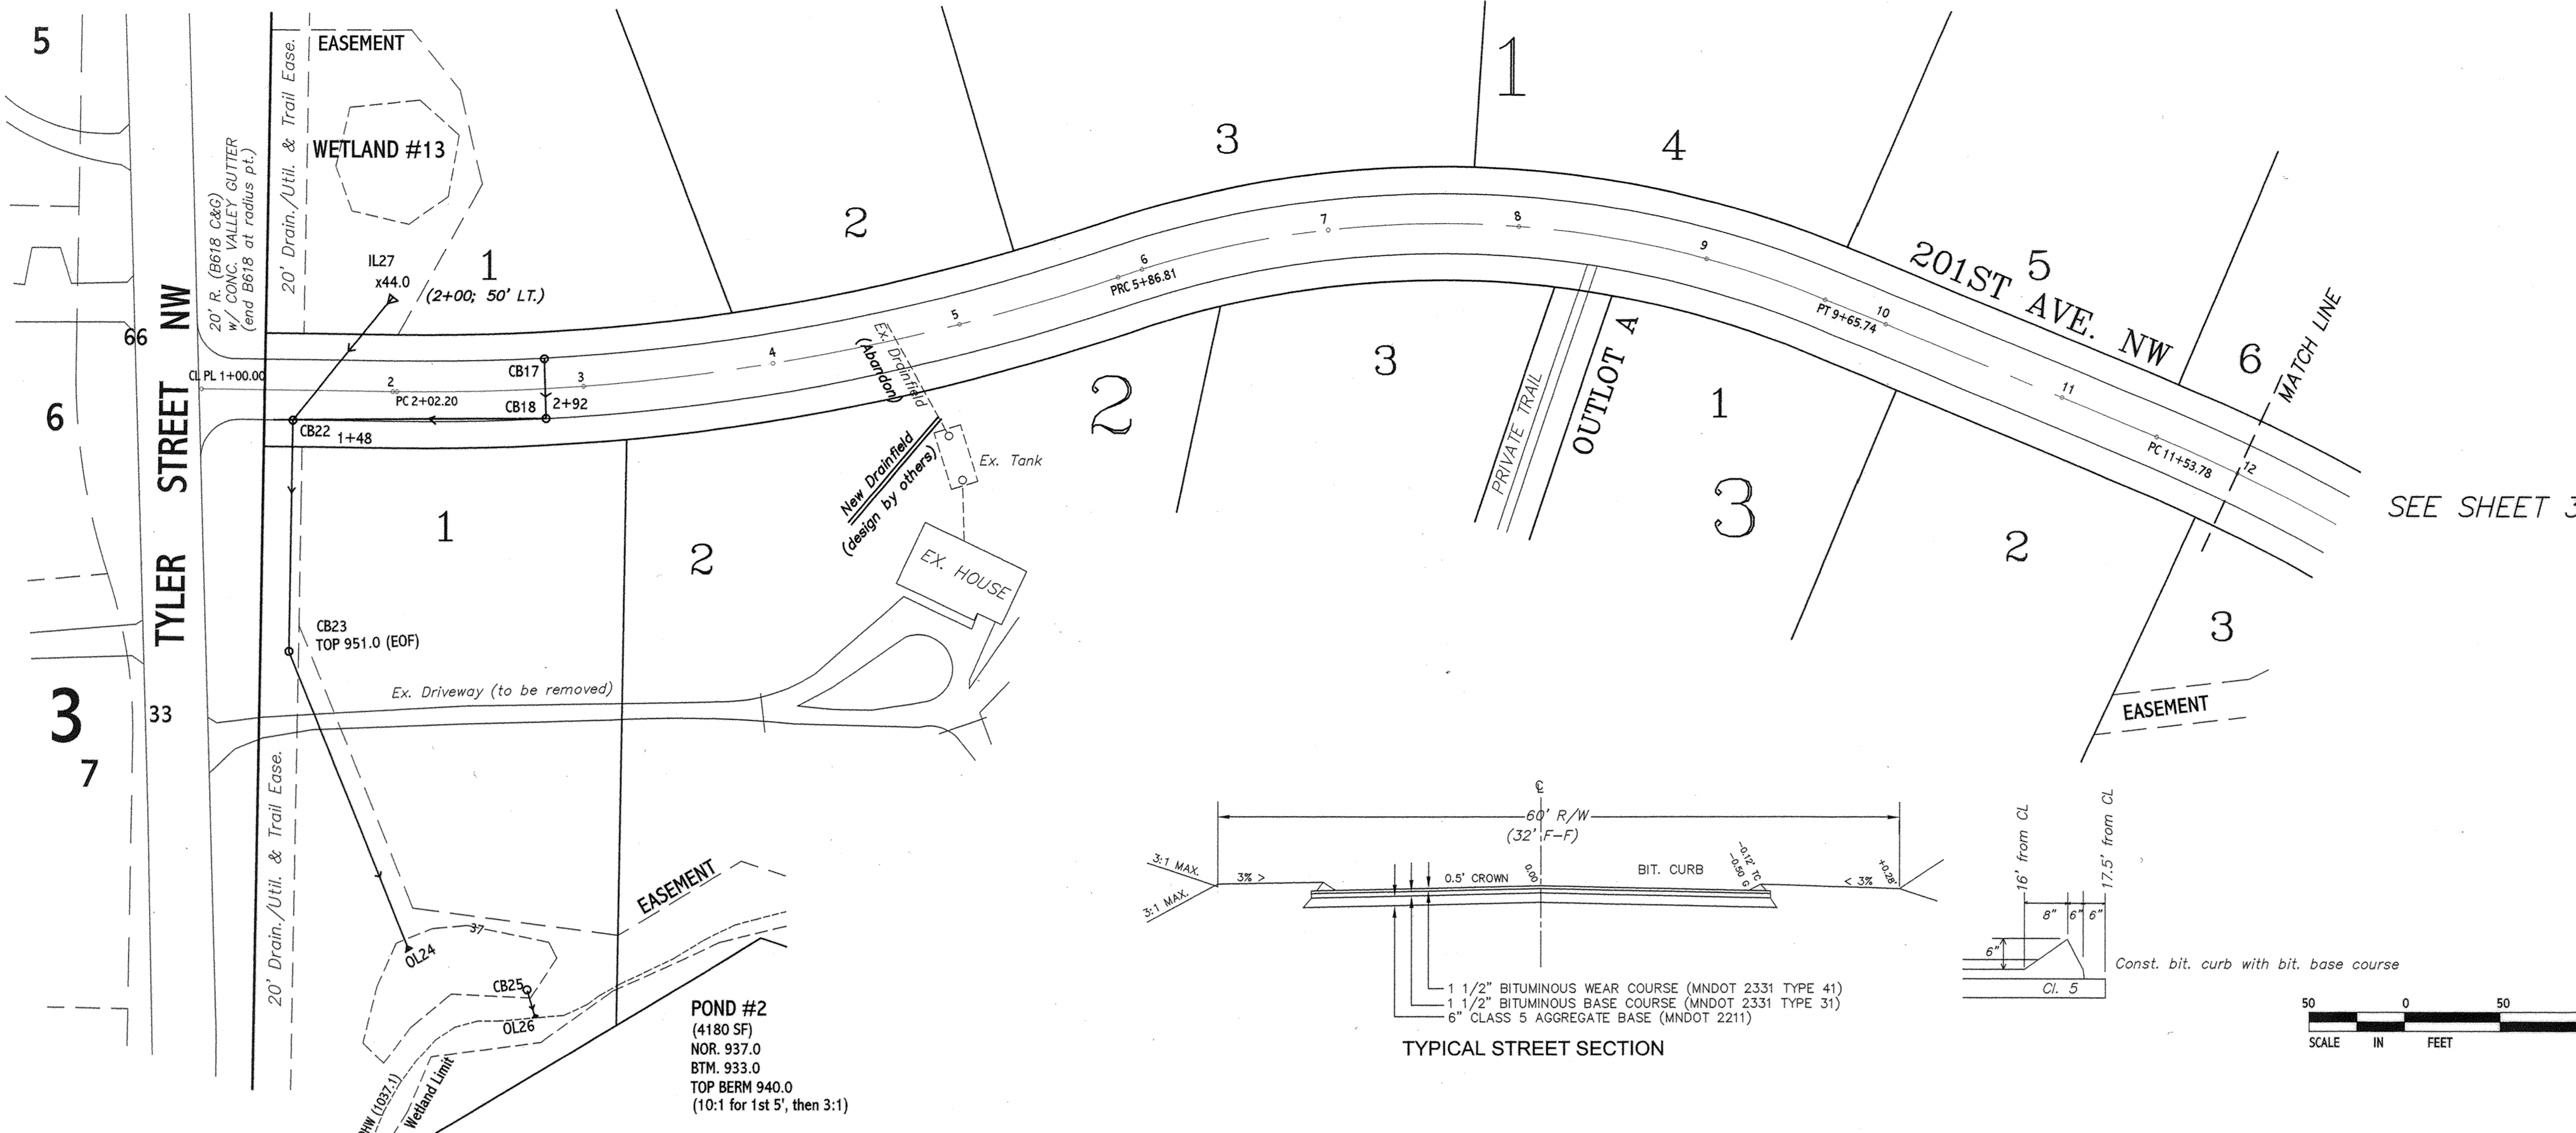

SEE SHEET 3

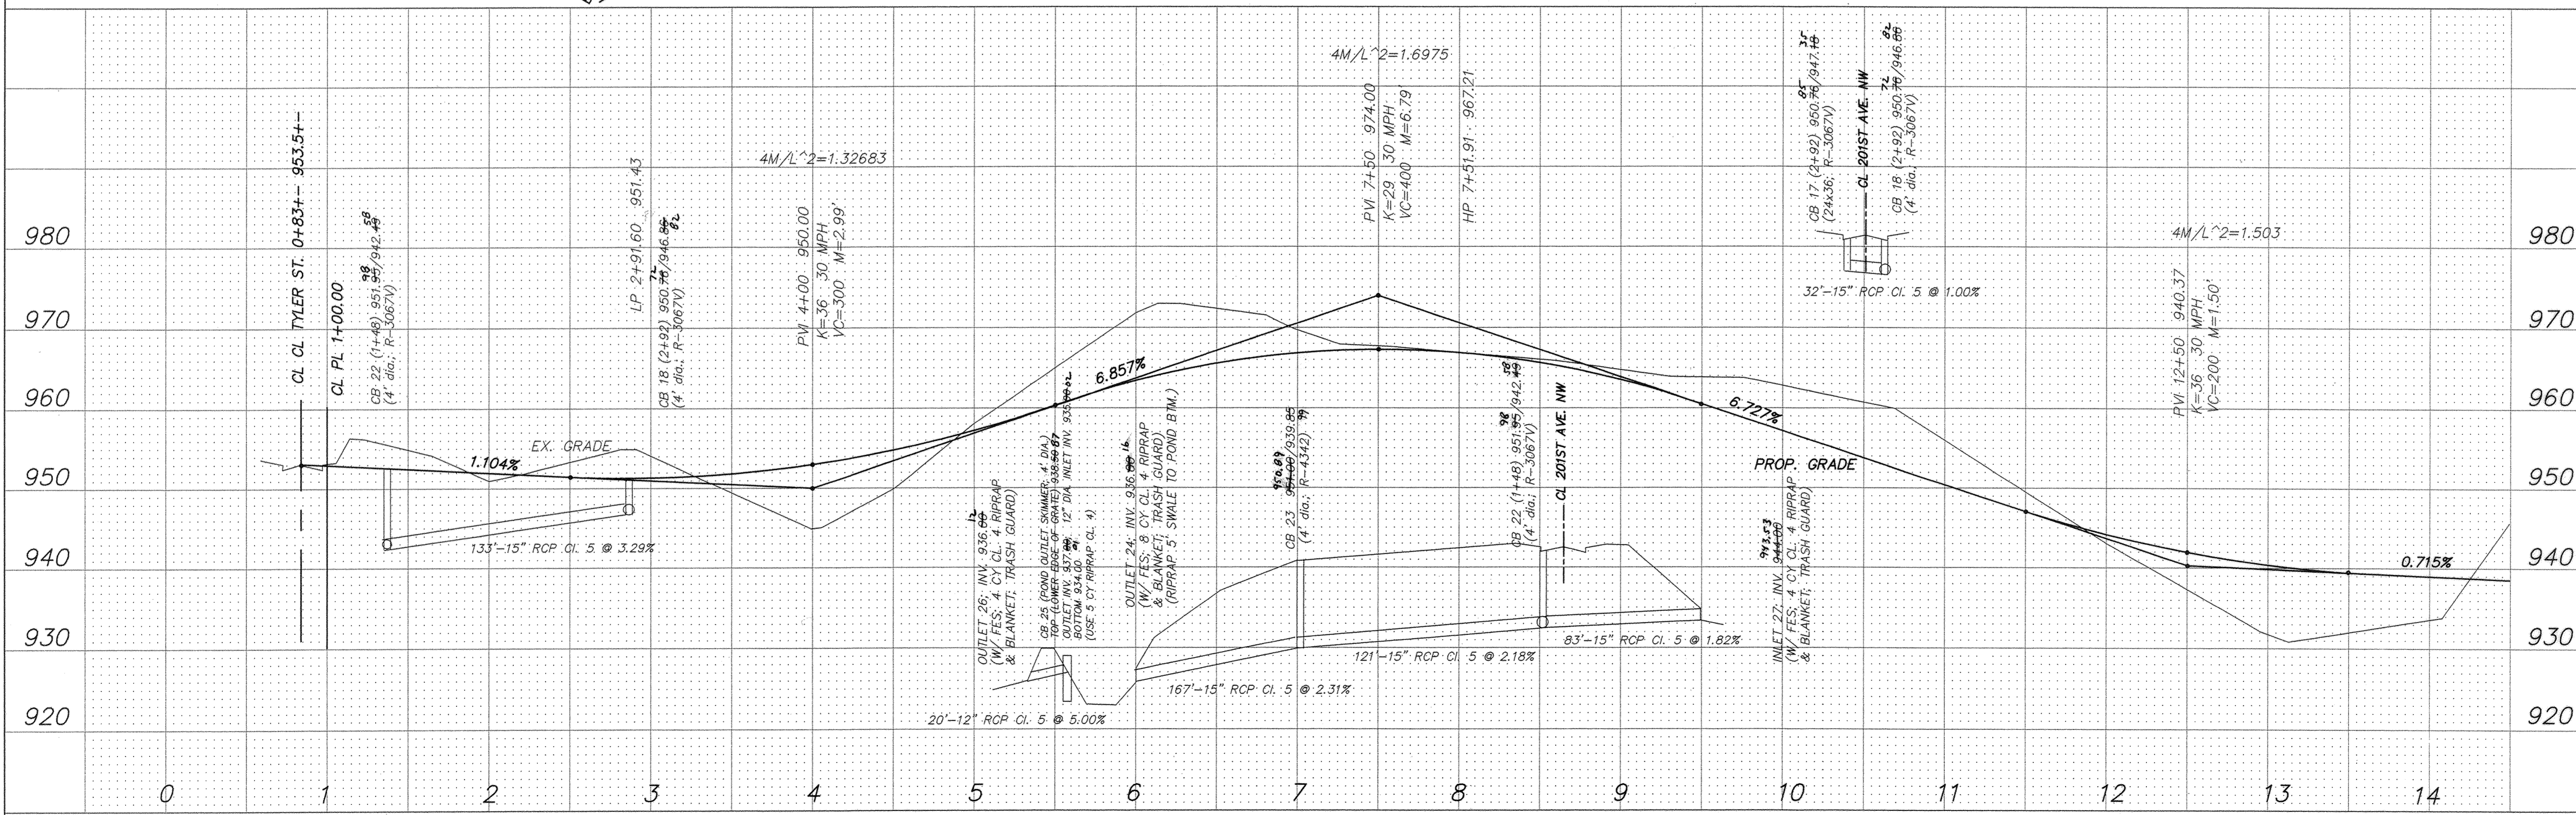

REVISIONS
10/11/99 Revise per City Engineer
11/13/99 Revise storm
5/19/00 Revise Drawing

DESIGNED P.J.K.
DRAWN H.A.L.
CHECKED P.J.K.

I hereby certify that this plan or report was prepared by me, or under my direct supervision and that I am a duly Licensed Professional Engineer under the laws of the State of Minnesota.

Peter J. Knoke
Date: 9/30/99 Reg. No. 14844

TERRA ENGINEERING, INC.
6001 Glenwood Ave.
Minneapolis, MN 55422
(612-593-9325)

Civil Engineering - Land Planning - Consulting

SHEET TITLE
STORM SEWER & STREET PLAN

PROJECT
PRESERVE ESTATES
ELK RIVER, MINNESOTA

DATE
9/30/99

PROJECT NO.
98-116

SHEET NO.
2

2

5000 USERNW LINDA AVE SUITE 100
MINNETONKA, MN 55345
TEL: 952-895-1100 FAX: 952-895-1101
WWW.TERRA-ENG.COM