
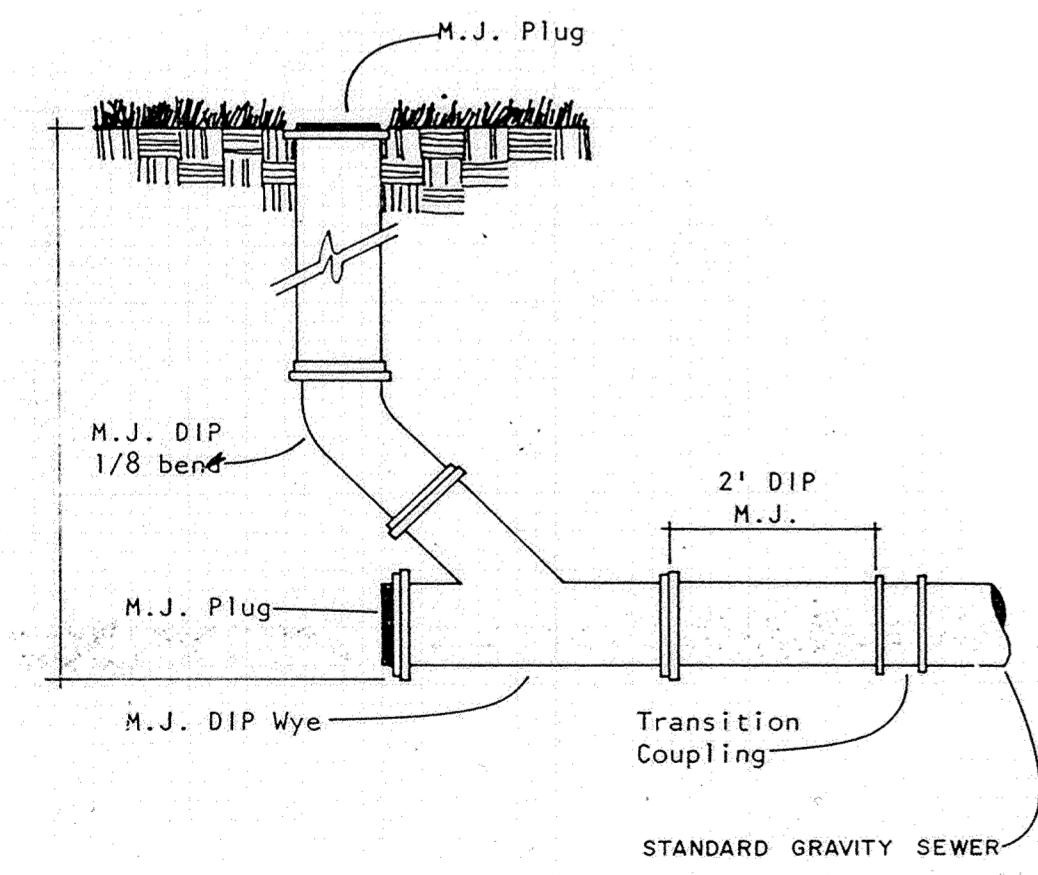
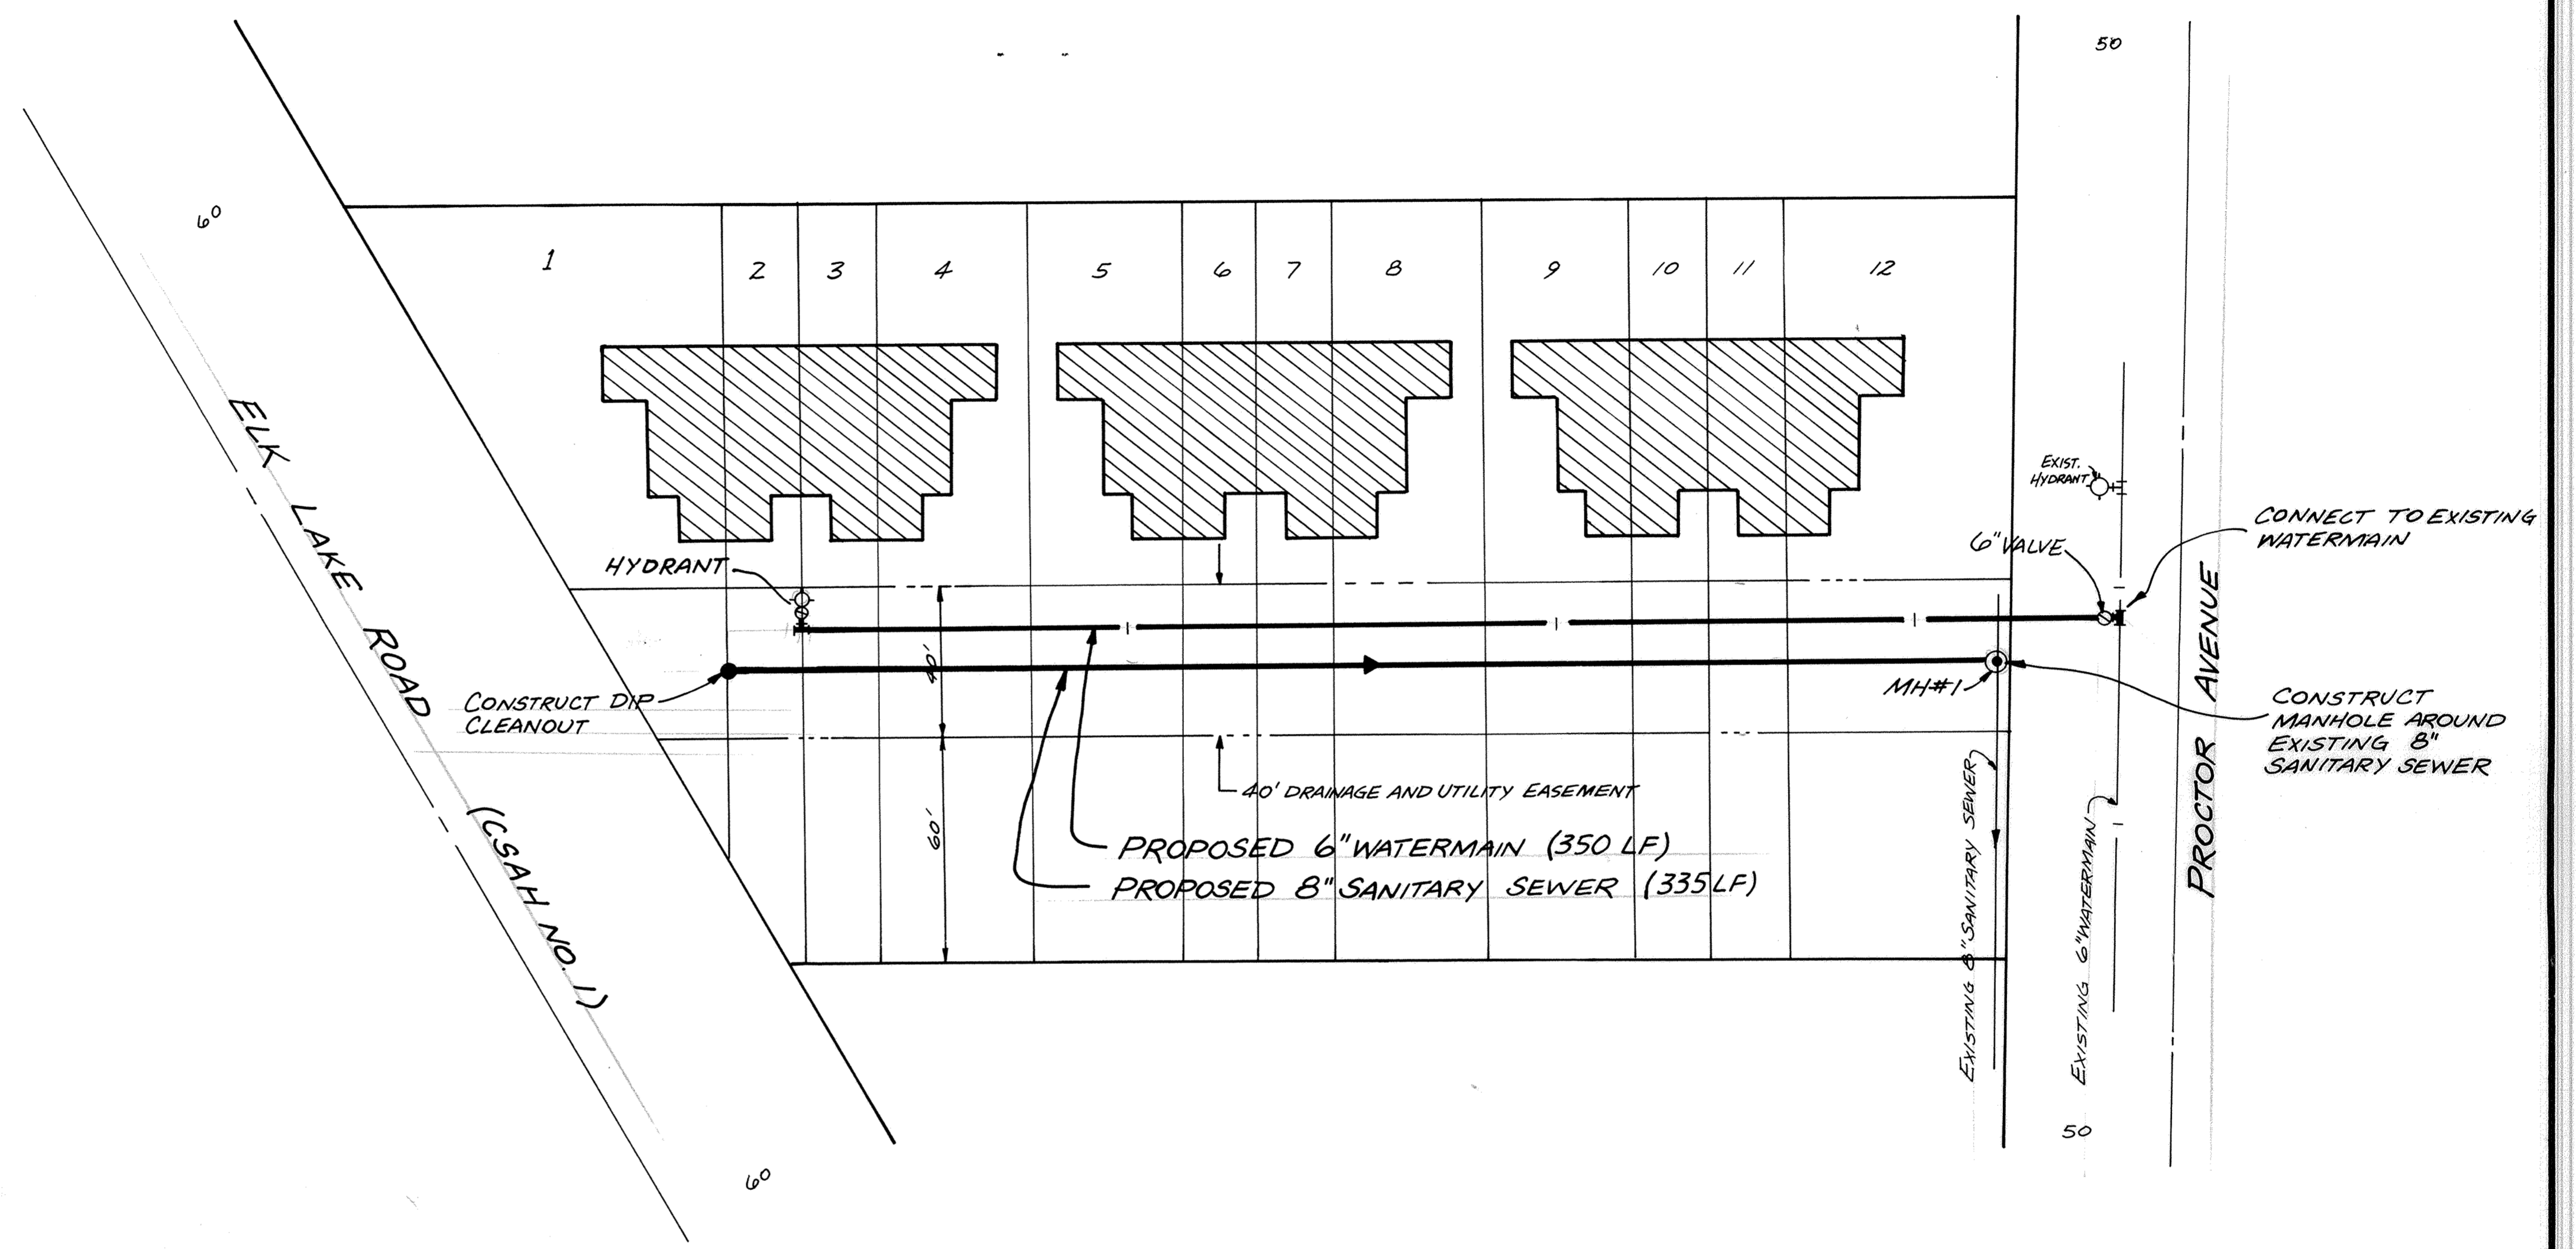


SARCO PRODUCTS • NEW HOPE, MINNESOTA  
REORDER BY PART NUMBER 6522  
SARCO PRODUCTS • NEW HOPE, MINNESOTA  
REORDER BY PART NUMBER 6522  
SARCO PRODUCTS • NEW HOPE, MINNESOTA  
REORDER BY PART NUMBER 6522  
SARCO PRODUCTS • NEW HOPE, MINNESOTA  
REORDER BY PART NUMBER 6522

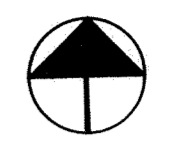

CLEANOUT DETAIL

NOTE: INSTALL 1" WATER SERVICE AND 4" SANITARY SEWER SERVICE TO EACH UNIT.

*Proctor St*  
*Pg. 293*  
*CITY OF ELK RIVER*  
*PROCTOR ST*  
*HYDRANT LOCUST*  
*30.050.11*

I HEREBY CERTIFY THAT THIS PLAN, SPECIFICATION, OR REPORT WAS PREPARED BY ME OR UNDER MY DIRECT SUPERVISION AND THAT I AM A DULY REGISTERED PROFESSIONAL ENGINEER UNDER THE LAWS OF THE STATE OF MINNESOTA.  
*Terry J. Maier*  
DATE *3/21/88* REG. NO. *15316*

**MSA** CONSULTING ENGINEERS  
**Maier Stewart & Associates Inc.**  
1959 SLOAN PLACE (612) 774-6021 ST. PAUL, MINNESOTA 55117

REVISIONS	DATE	DESCRIPTION	DESIGNED	CHECKED	DRAWN	GRAPHIC SCALE
					<i>NRJ</i>	0 HORIZ. 30 0 VERT.

DATE	
------	--