
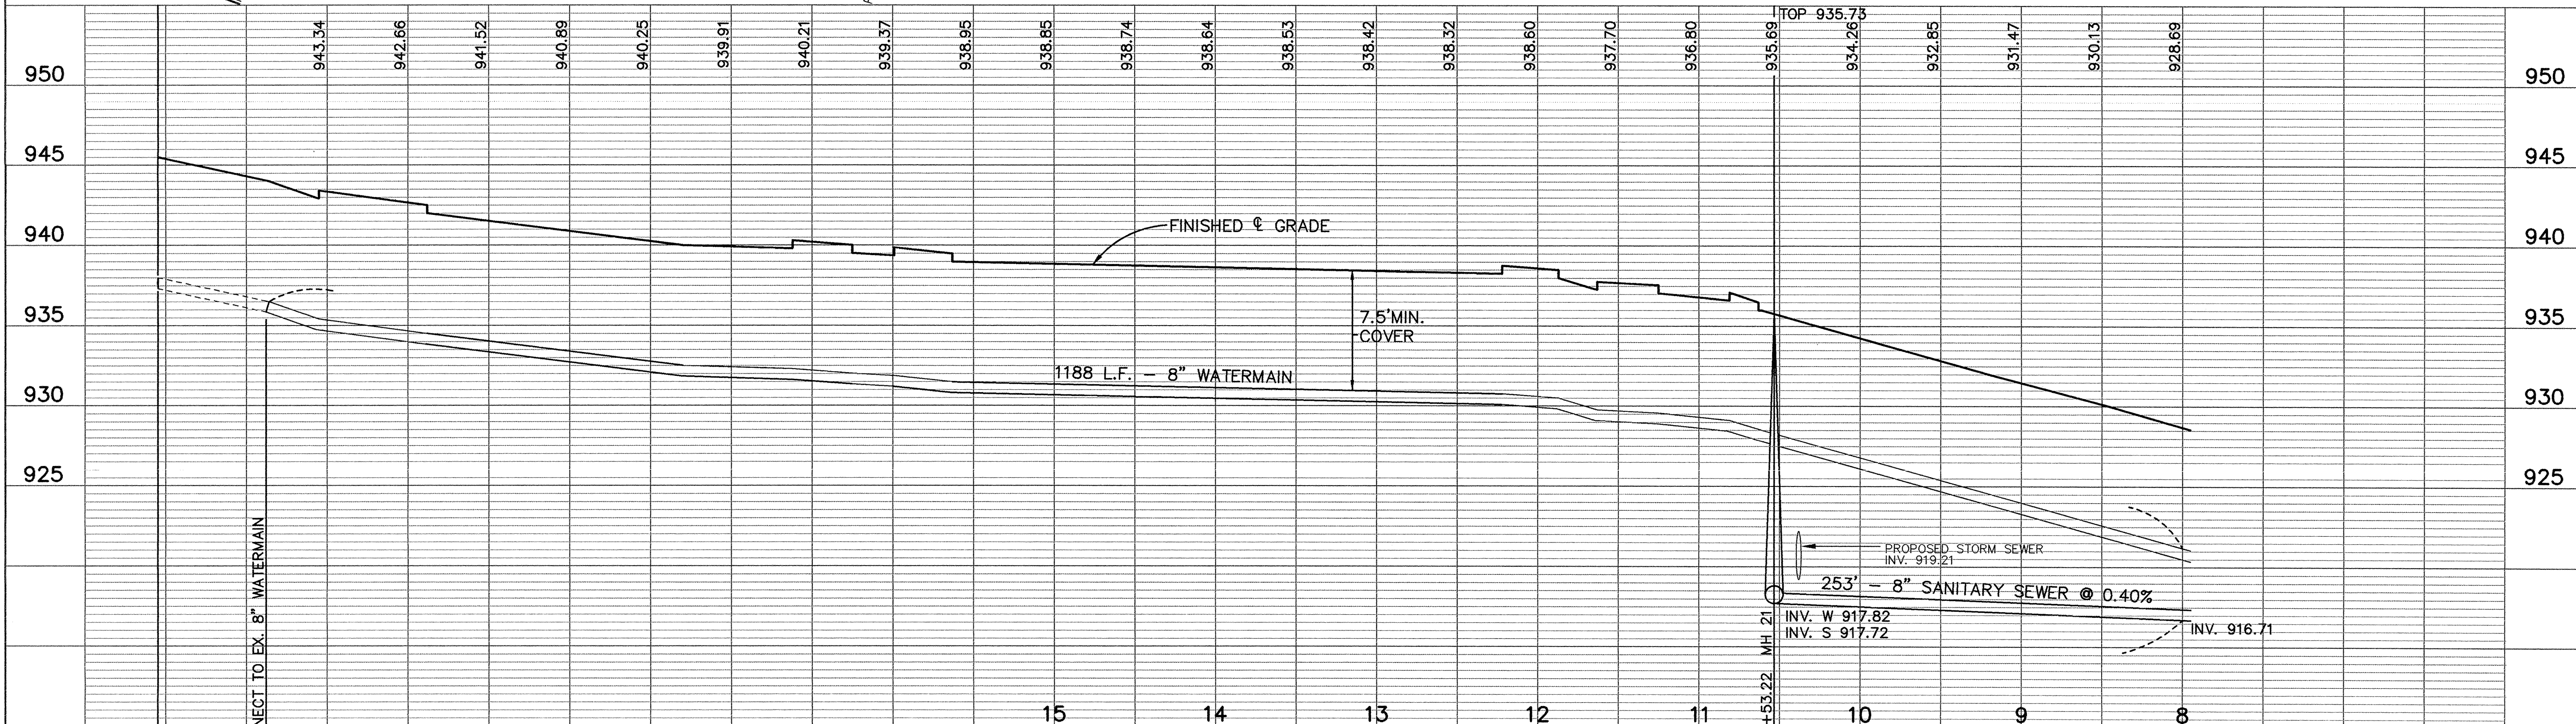


# INTERNAL UTILITIES

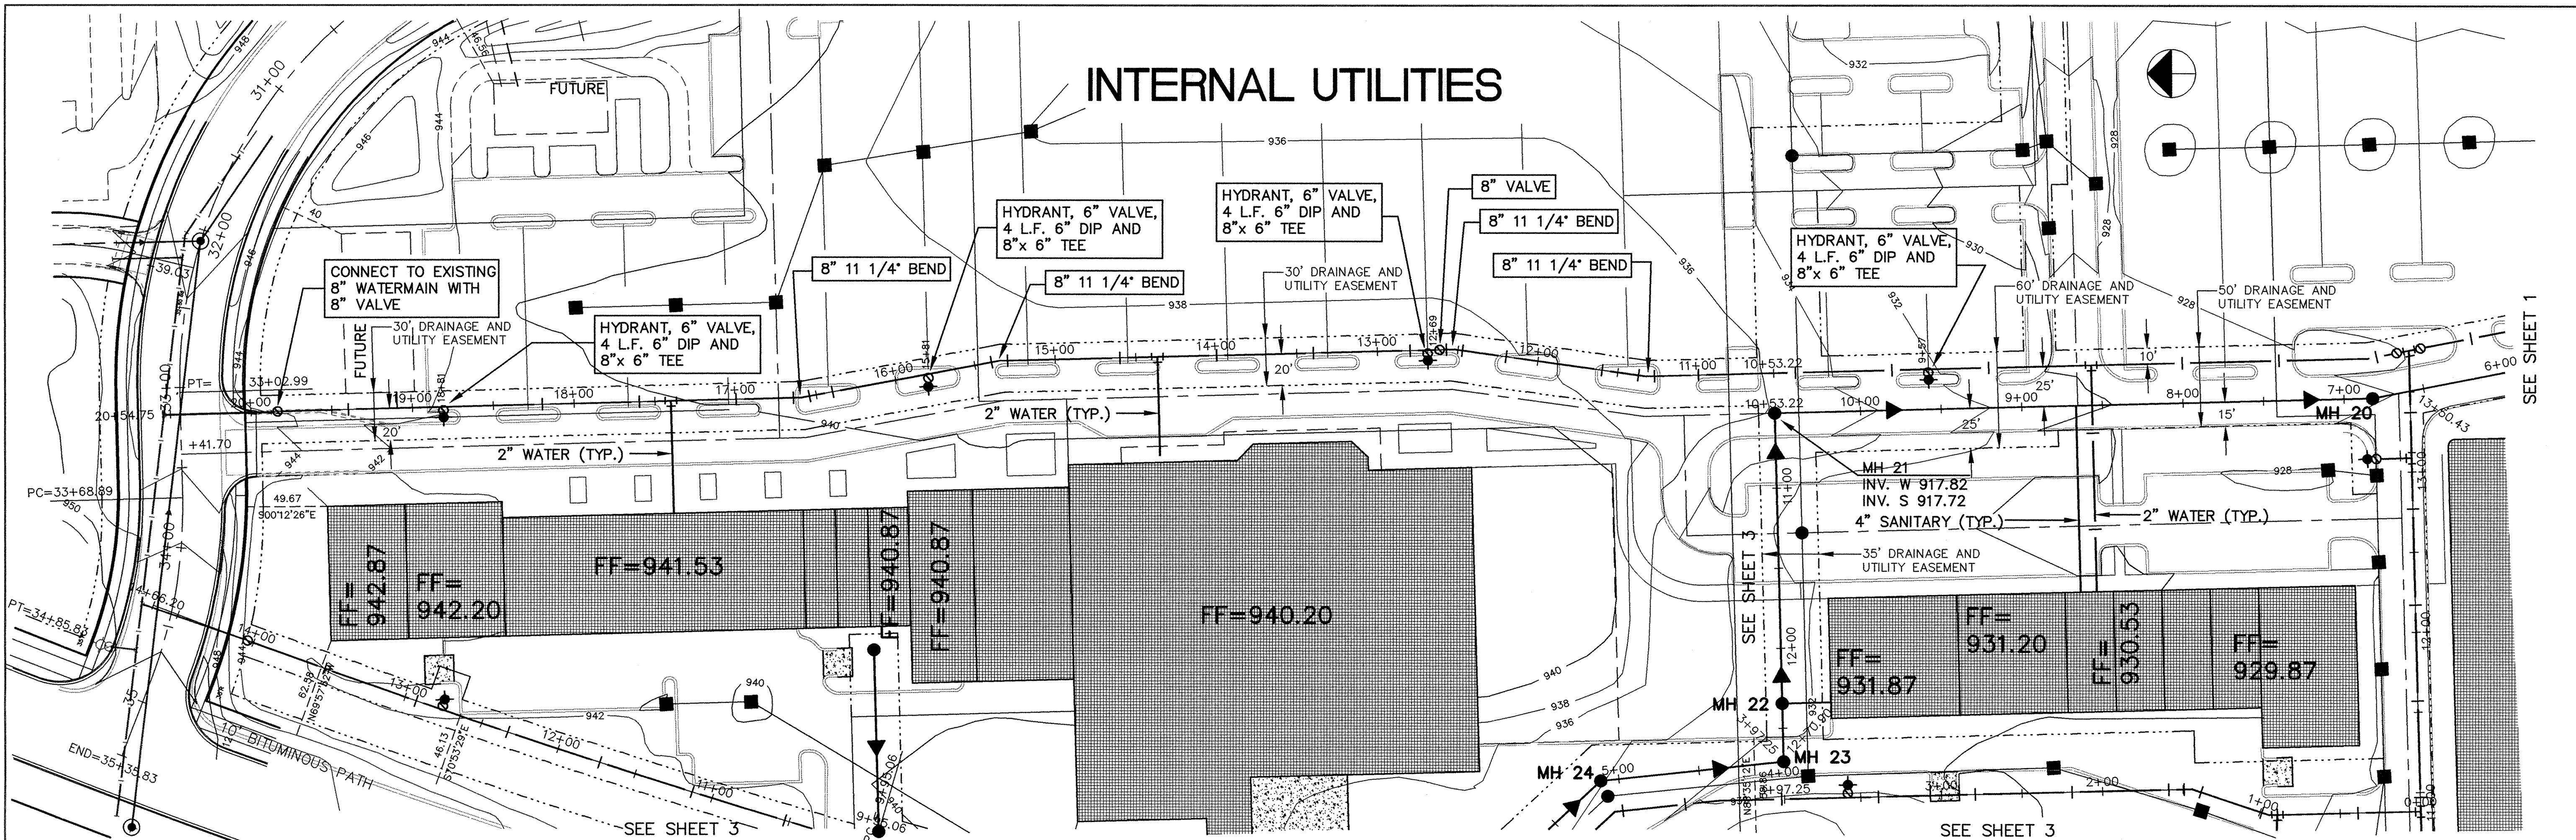

I HEREBY CERTIFY THAT THIS PLAN, SPECIFICATION, OR REPORT WAS PREPARED BY ME OR UNDER MY DIRECT SUPERVISION AND THAT I AM A DULY REGISTERED PROFESSIONAL ENGINEER UNDER THE LAWS OF THE STATE OF MINNESOTA. DATE _____ REG. NO. _____		1326 ENERGY PARK DRIVE ST. PAUL, MINNESOTA 55108 (612) 644-4389  9800 SHELDAR PARKWAY MINNEAPOLIS, MINNESOTA 55441 (612) 546-0432	DATE _____	DESCRIPTION _____	DESIGNED _____ CHECKED _____ DRAWN CLS	CITY OF ELK RIVER SANITARY SEWER AND WATERMAIN INTERNAL UTILITIES	STA. 8+00 TO 20+54.75
			REVISIONS _____	GRAPHIC SCALE 0 HORIZ. 50 0 VERT. 5	DATE MAY 1994		

SACO PRODUCTS - NEW HORE, MINNESOTA  
 REFORMER BY PAUL NUMBER 5052  
 SACO PRODUCTS - NEW HORE, MINNESOTA  
 REFORMER BY PAUL NUMBER 5052  
 SACO PRODUCTS - NEW HORE, MINNESOTA  
 REFORMER BY PAUL NUMBER 5052  
 SACO PRODUCTS - NEW HORE, MINNESOTA  
 REFORMER BY PAUL NUMBER 5052