
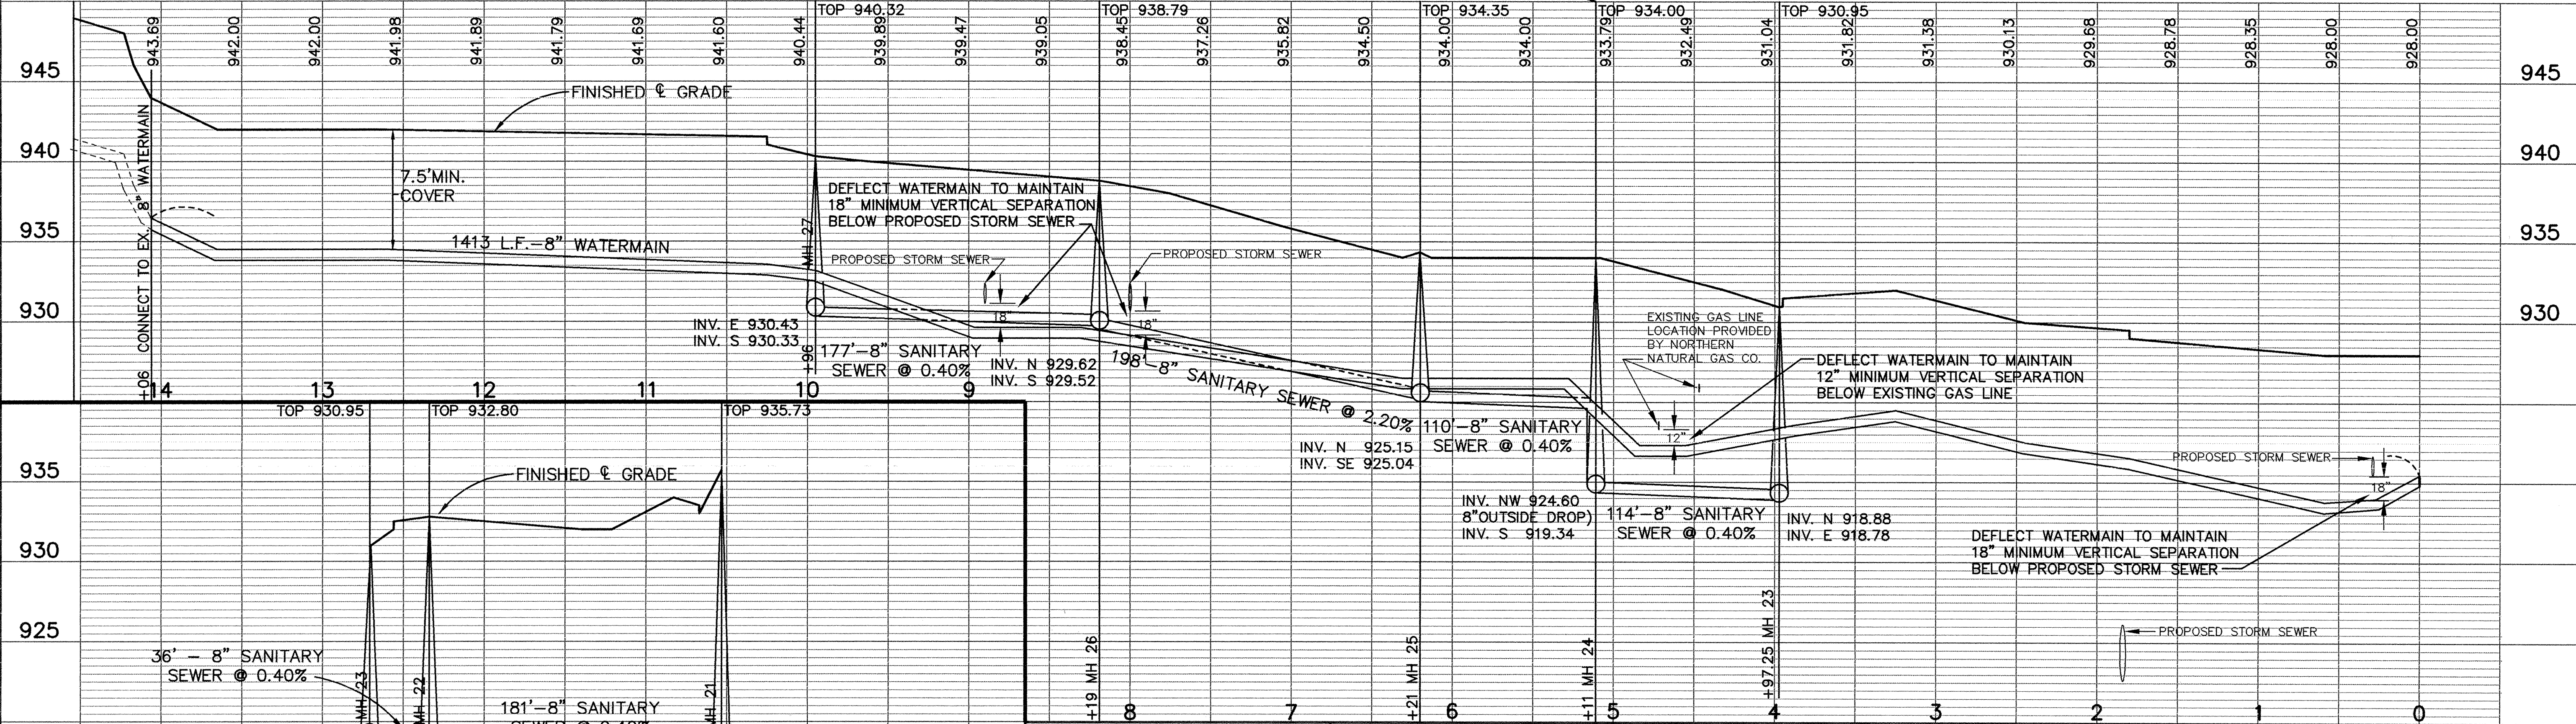



INTERNAL UTILITIES

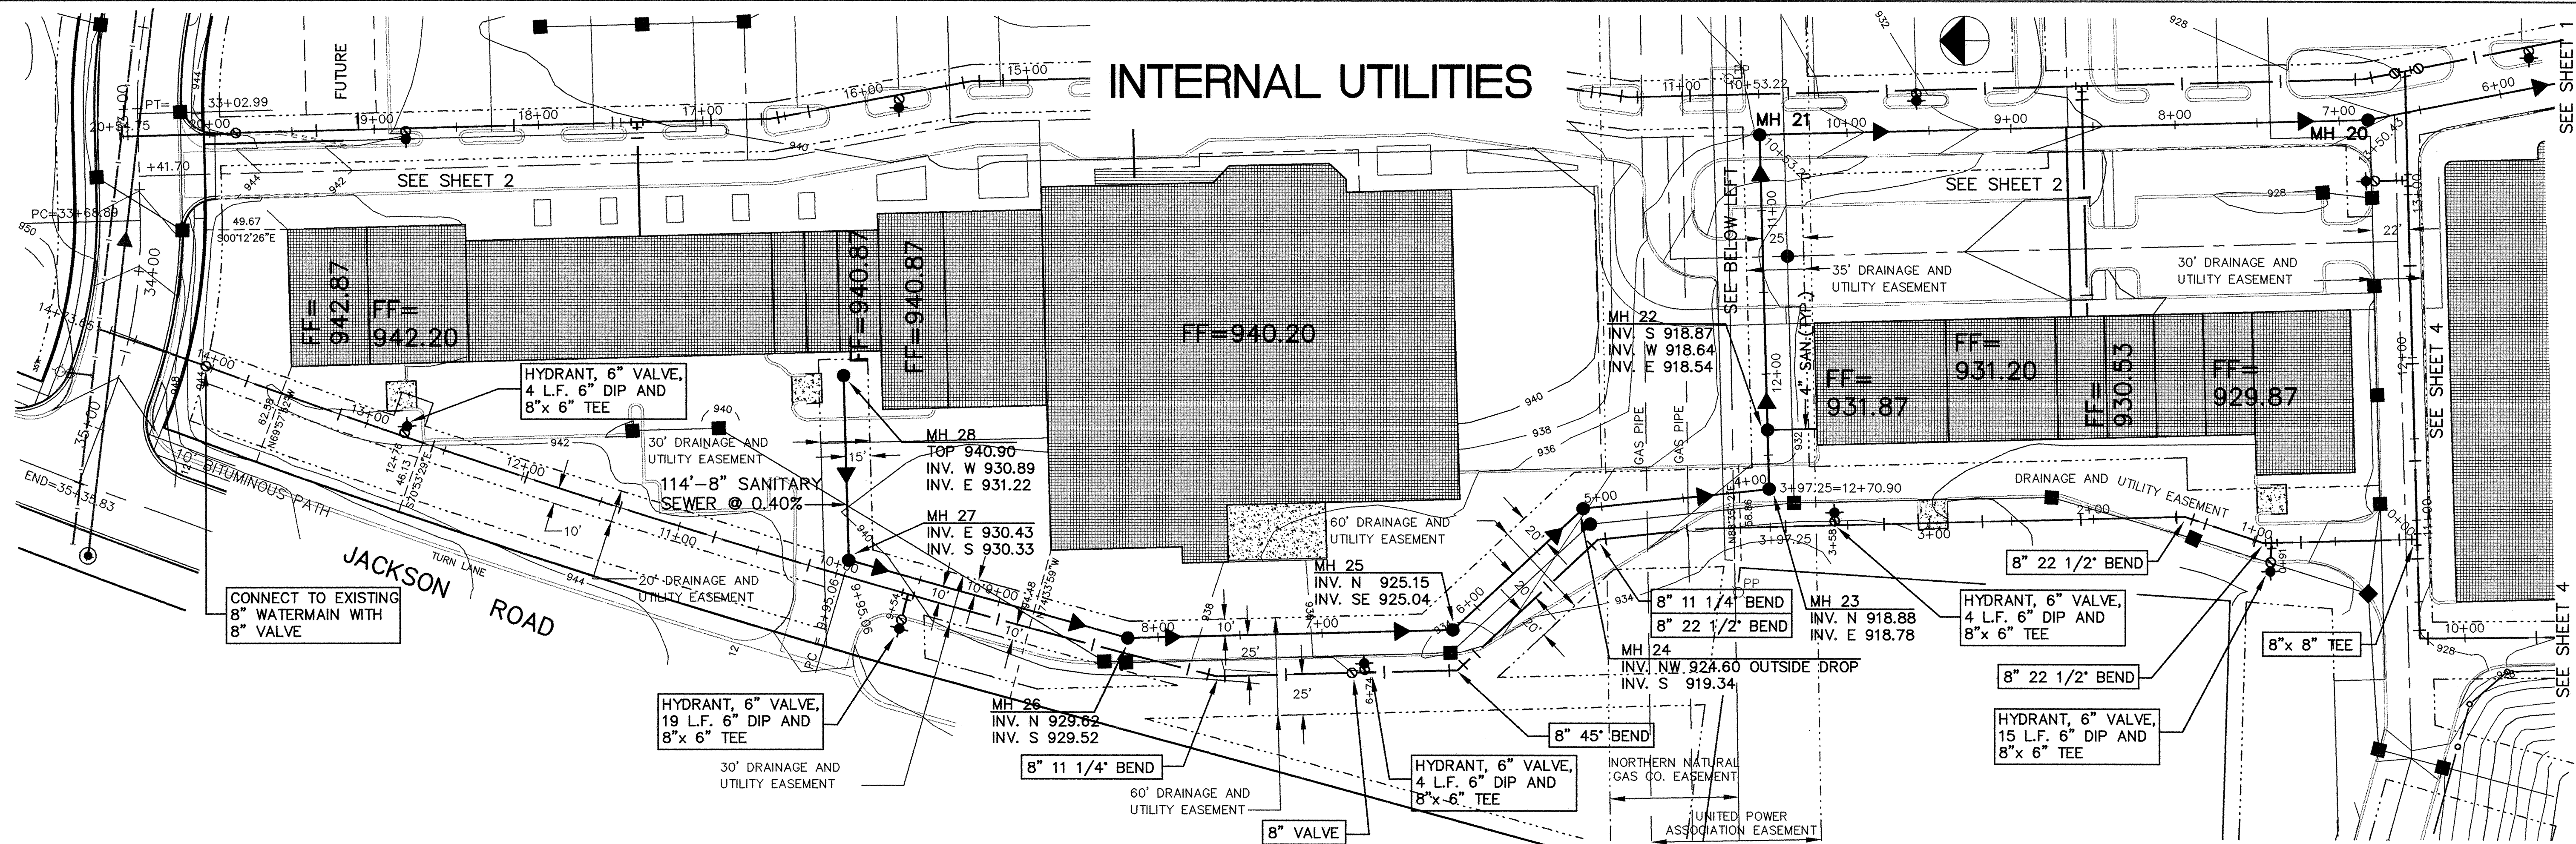

14	13	12	11	10
INV. N 918.88 INV. E 918.78	INV. S 918.87 INV. W 918.64 INV. E 918.54	INV. W 917.82 INV. S 917.72		

I HEREBY CERTIFY THAT THIS PLAN, SPECIFICATION, OR REPORT WAS PREPARED BY ME OR UNDER MY DIRECT SUPERVISION AND THAT I AM A DAILY REGISTERED PROFESSIONAL ENGINEER UNDER THE LAWS OF THE STATE OF MINNESOTA.

DATE _____ REG. NO. _____

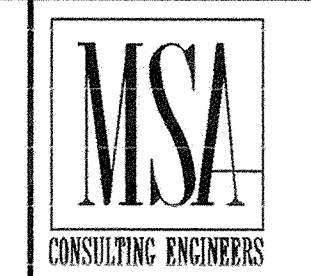

1326 ENERGY PARK DRIVE
ST. PAUL, MINNESOTA 55108
(612) 644-4389

9800 SHELARD PARKWAY
MINNEAPOLIS, MINNESOTA 55441
(612) 546-0432

DATE	DESCRIPTION	DESIGNED
		CHECKED
		DRAWN
		CLS

CITY OF ELK RIVER
SANITARY SEWER AND WATERMAIN
INTERNAL UTILITIES

DATE	MAY 1994
SHEET	3 OF 6 SHEETS
PROJECT NO.	230-218