
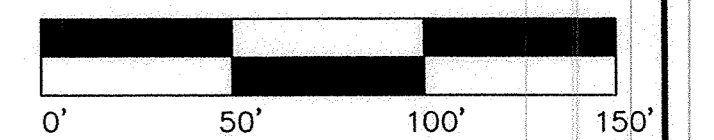


- 1-1/2" MNDOT 2350 TYPE MVWE 45035C PLANT MIXED BITUMINOUS WEARING COURSE
- TACK COAT, MNDOT 2357
- 2" MNDOT 2350 TYPE LVNW35030C PLANT MIXED BITUMINOUS BASE COURSE
- 8" GRAVEL BASE CLASS 5 (100% CRUSHED, RECYCLED)
- SUBGRADE PREPARATION, APPROVED BY THE ENGINEER

**TYPICAL STREET SECTION**  
 NOT TO SCALE

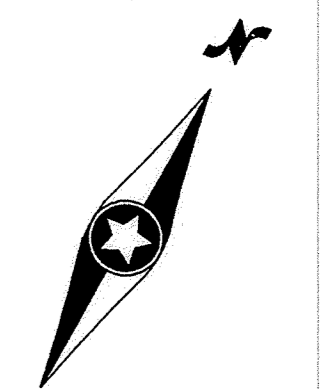

Latest Revision Date: 12/30/04  
 E-3 20041209DEV02.DWG

Date: 06/06/05 Sheet: 2 OF 2

**Westwood Professional Services, Inc.**  
 7599 Anagram Drive  
 Eden Prairie, MN 55344  
 Phone: 952-937-5150 Fax: 952-937-5822

I hereby certify that this plan was prepared by me or under my direct supervision and that I am a duly licensed PROFESSIONAL ENGINEER under the laws of the State of Minnesota.  
  
**Jason M. McCarty**  
 Date: 06/06/05 License No. 41955

Revisions:  
 06/06/05 CITY REVIEW (VIEW)

Designed: FDH/JMM  
 Checked: JMM  
 Drawn: CLJ  
 Record Drawing by/date:

Prepared for:

**D.R. Horton, Inc.**  
 20860 Kenbridge Court, Suite 100  
 Lakeville, Minnesota 55044

**Trott Brook Farms**  
**11th Addition**  
 Elk River, Minnesota

**Development Plan**