

Date: 09/13/07 License No. 41955
Jacob M. Mackemy
03/13/07 CITY COMMENTS (CL)
I hereby certify that this plan was prepared by me or under my direct supervision and that I am a duly licensed PROFESSIONAL ENGINEER under the laws of the State of Minnesota.


Prepared for:
Project/Job: JMA
Checked: JMA
Designed: JMA
Record Drawing by/with: CJJ

D.R. Horton, Inc.
20860 Kenbridge Court, Suite 100
Lakeville, Minnesota 55044


Trott Brook Farms 12th Addition

Development Plan

Latest Revisions Date: 03/13/07
Date: 01/18/04 Sheet: 1 OF 2

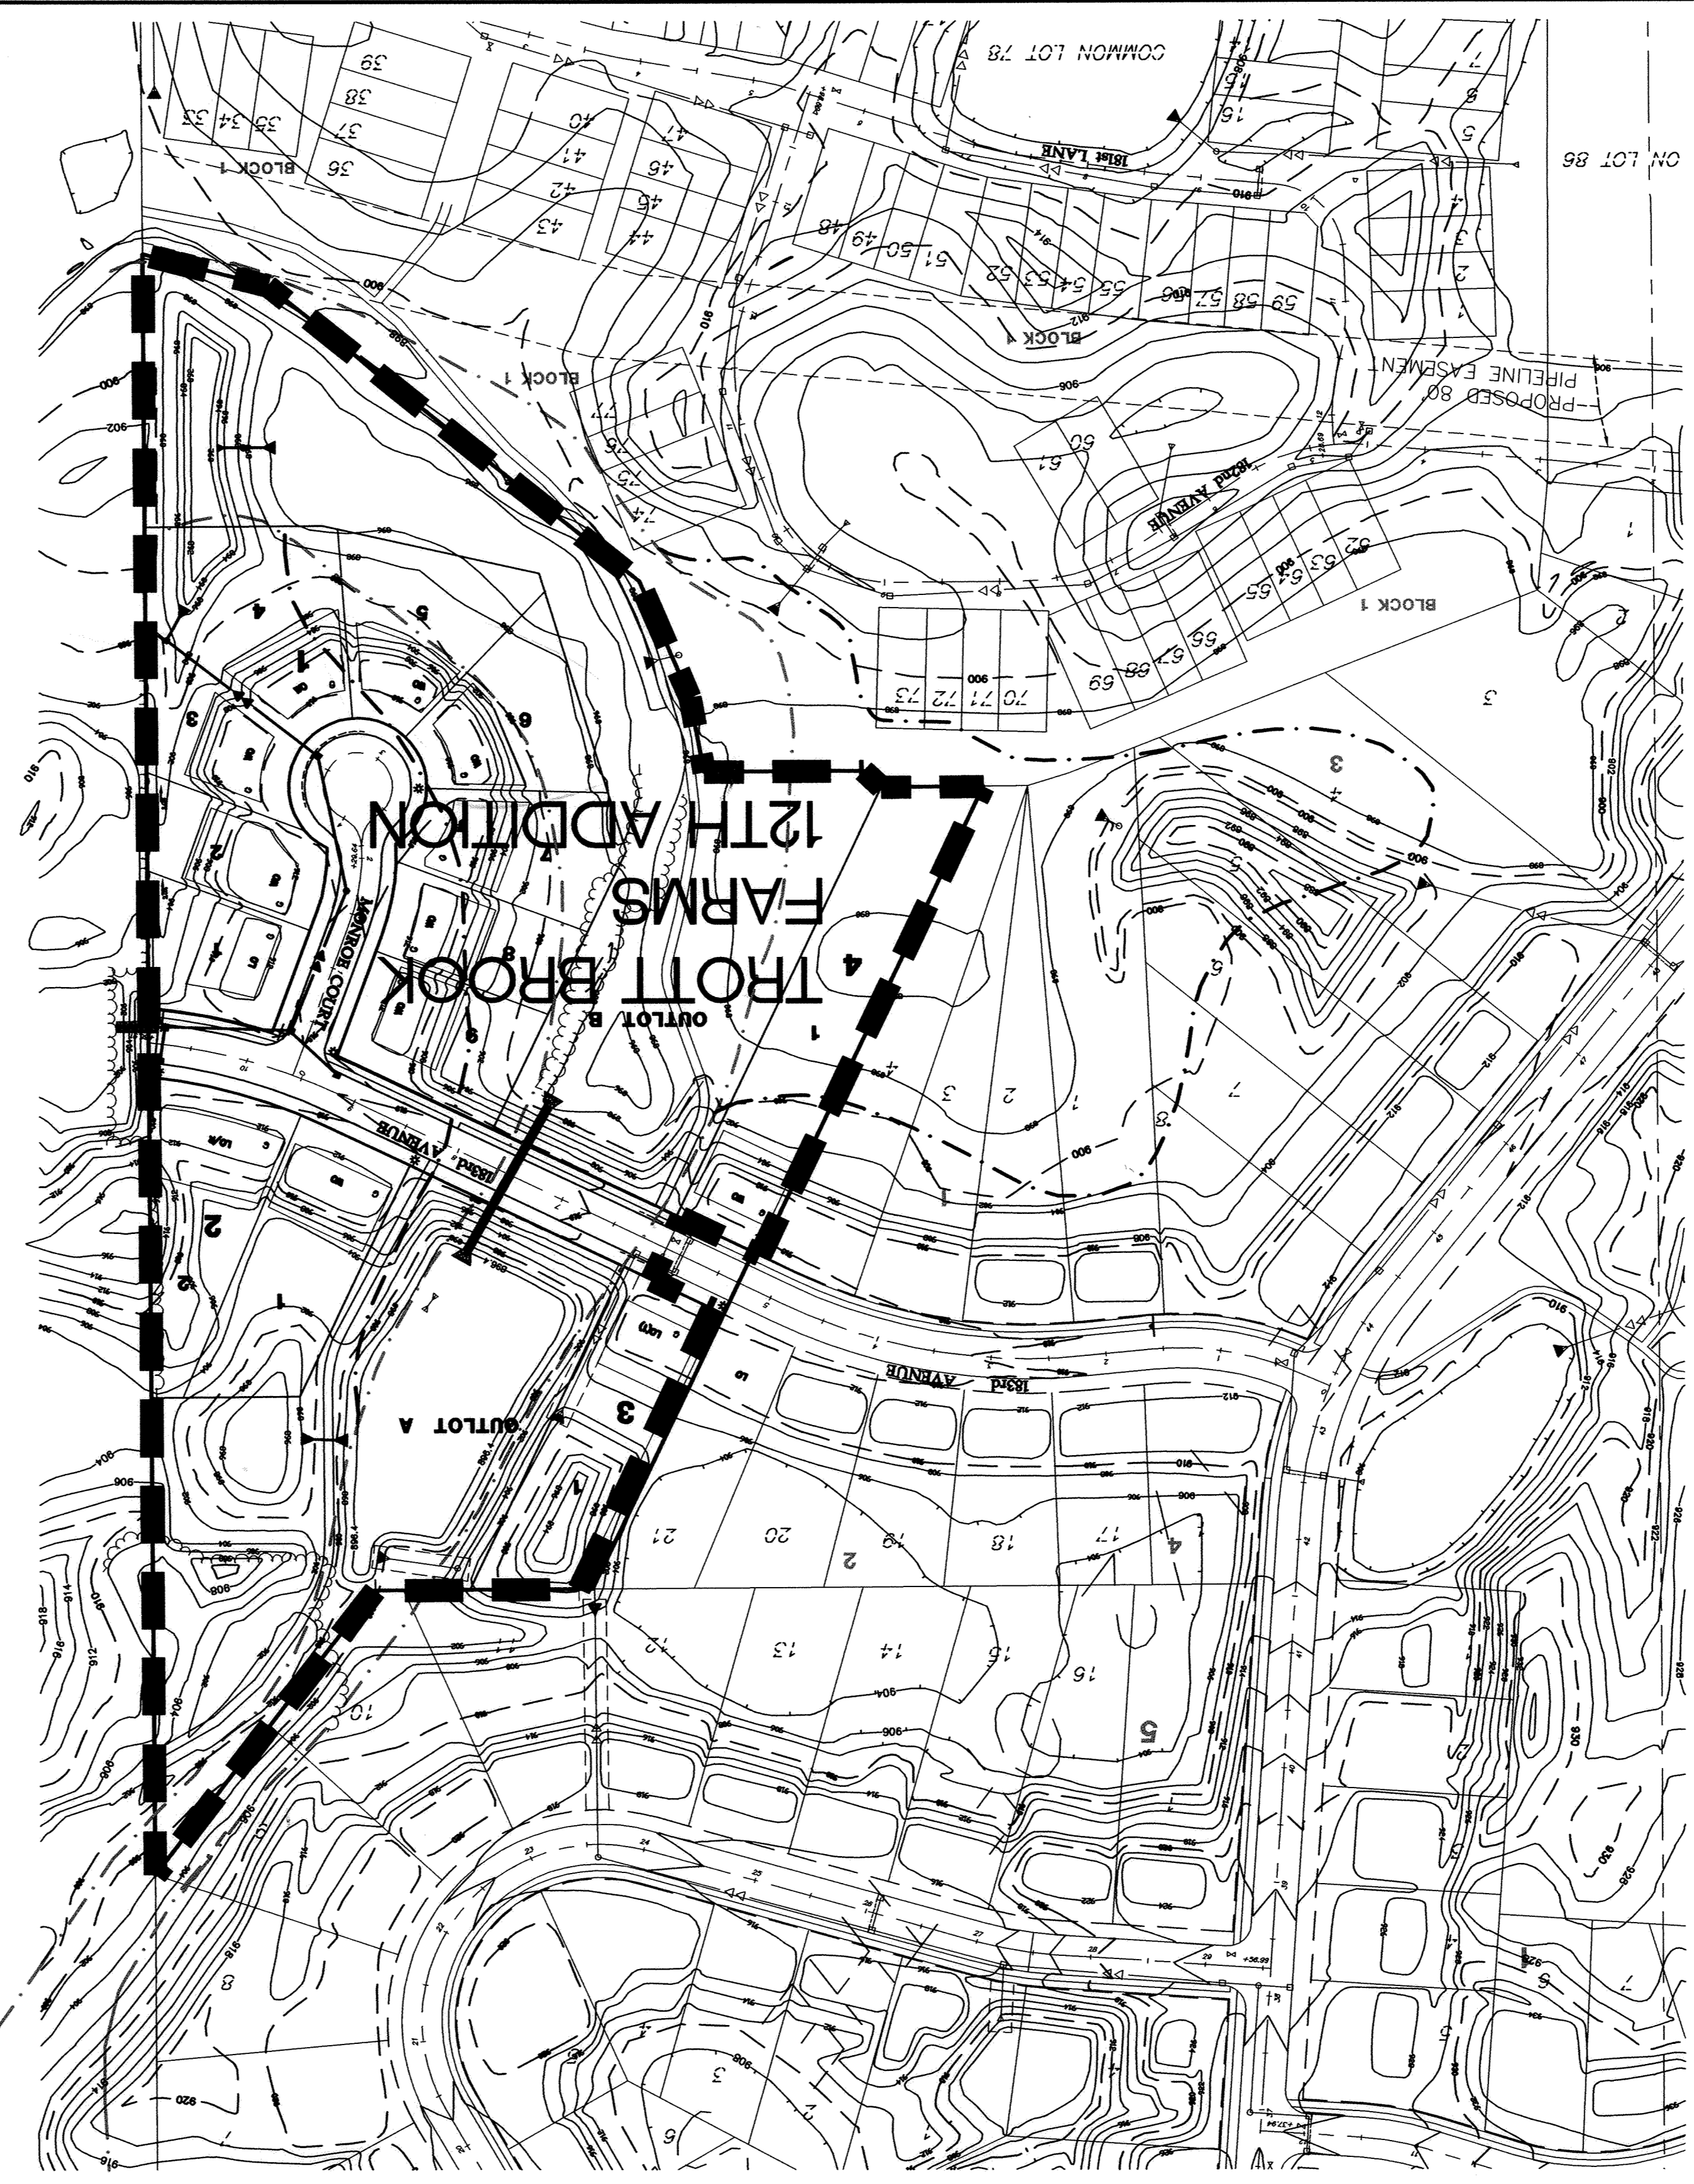


John Mackemy
Approved for Building Permits
3/14/07

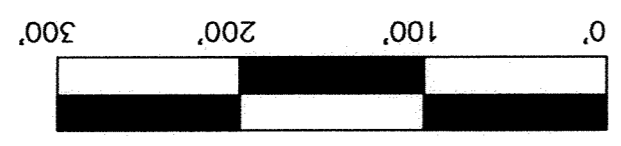


- LEGEND:**
- ⊕ DENOTES SOIL BORING
 - ▬ DENOTES SILT FENCE
 - ▬ DENOTES HEAVY DUTY SILT FENCE
 - ▬ DENOTES EXISTING CONTOURS
 - ▬ DENOTES PROPOSED CONTOURS
 - ▬ DENOTES EXISTING STORM SEWERS
 - ▬ DENOTES PROPOSED STORM SEWERS
 - ▬ DENOTES EXISTING TREE LINE
 - ▬ DENOTES APPROXIMATE TREE REMOVAL LIMITS
 - ⊙ DENOTES EXISTING SPOT ELEVATION
 - ⊙ DENOTES PROPOSED SPOT ELEVATION
 - ⊙ DENOTES BALE CHECKS AROUND CATCH BASINS
 - ⊙ DENOTES EMERGENCY OVERFLOW ELEVATION

VICINITY MAP
No Scale

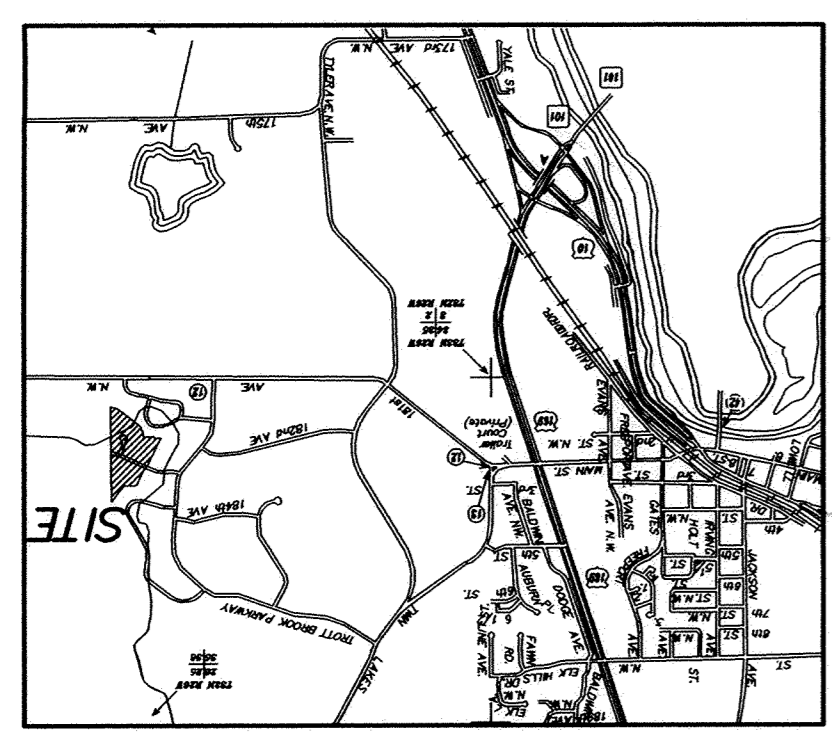

TYPICAL LOT

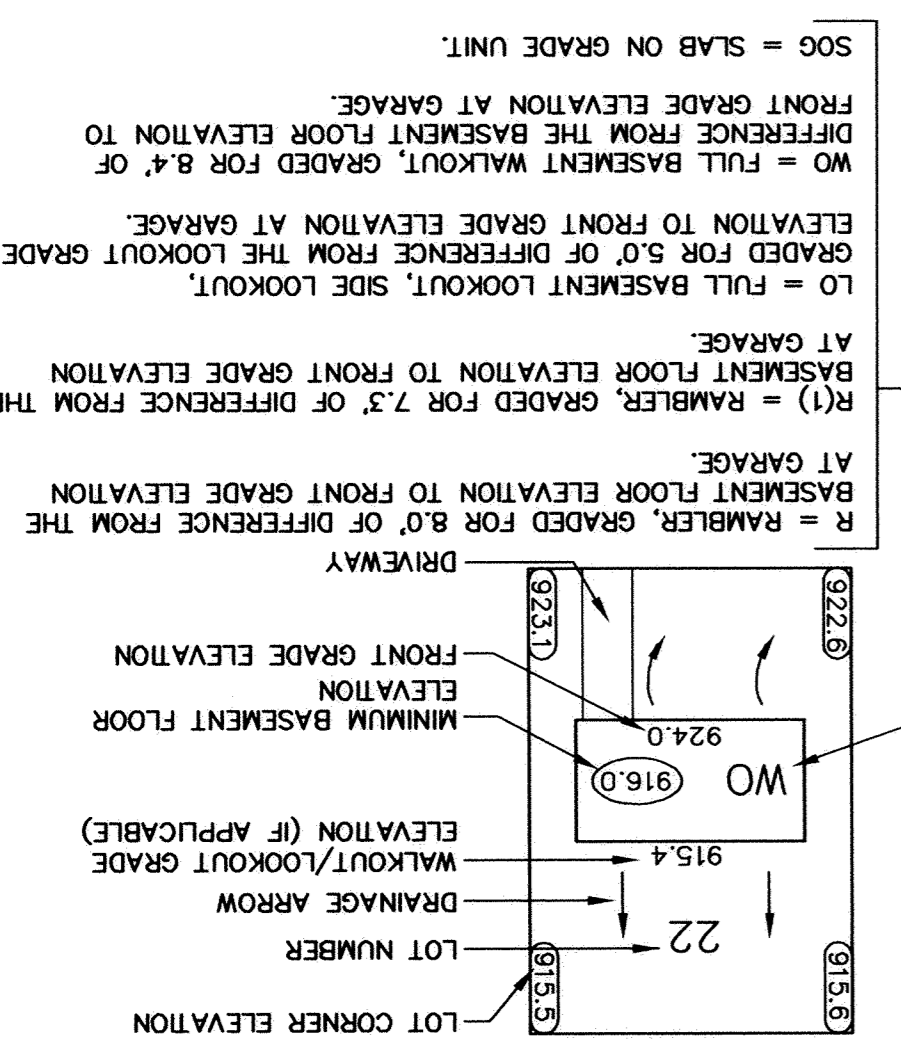

GOPHER STATE ONE CALL
Twin City Area 651-454-0002
Mn. Toll Free 1-800-252-1166
Call 48 hours before digging.