


Trott Brook Farms Sixth Addition
 Elk River, Minnesota


Development Plan

Date: 12/12/00 Sheet 3 OF 4
 99403 94020CV3.DWG

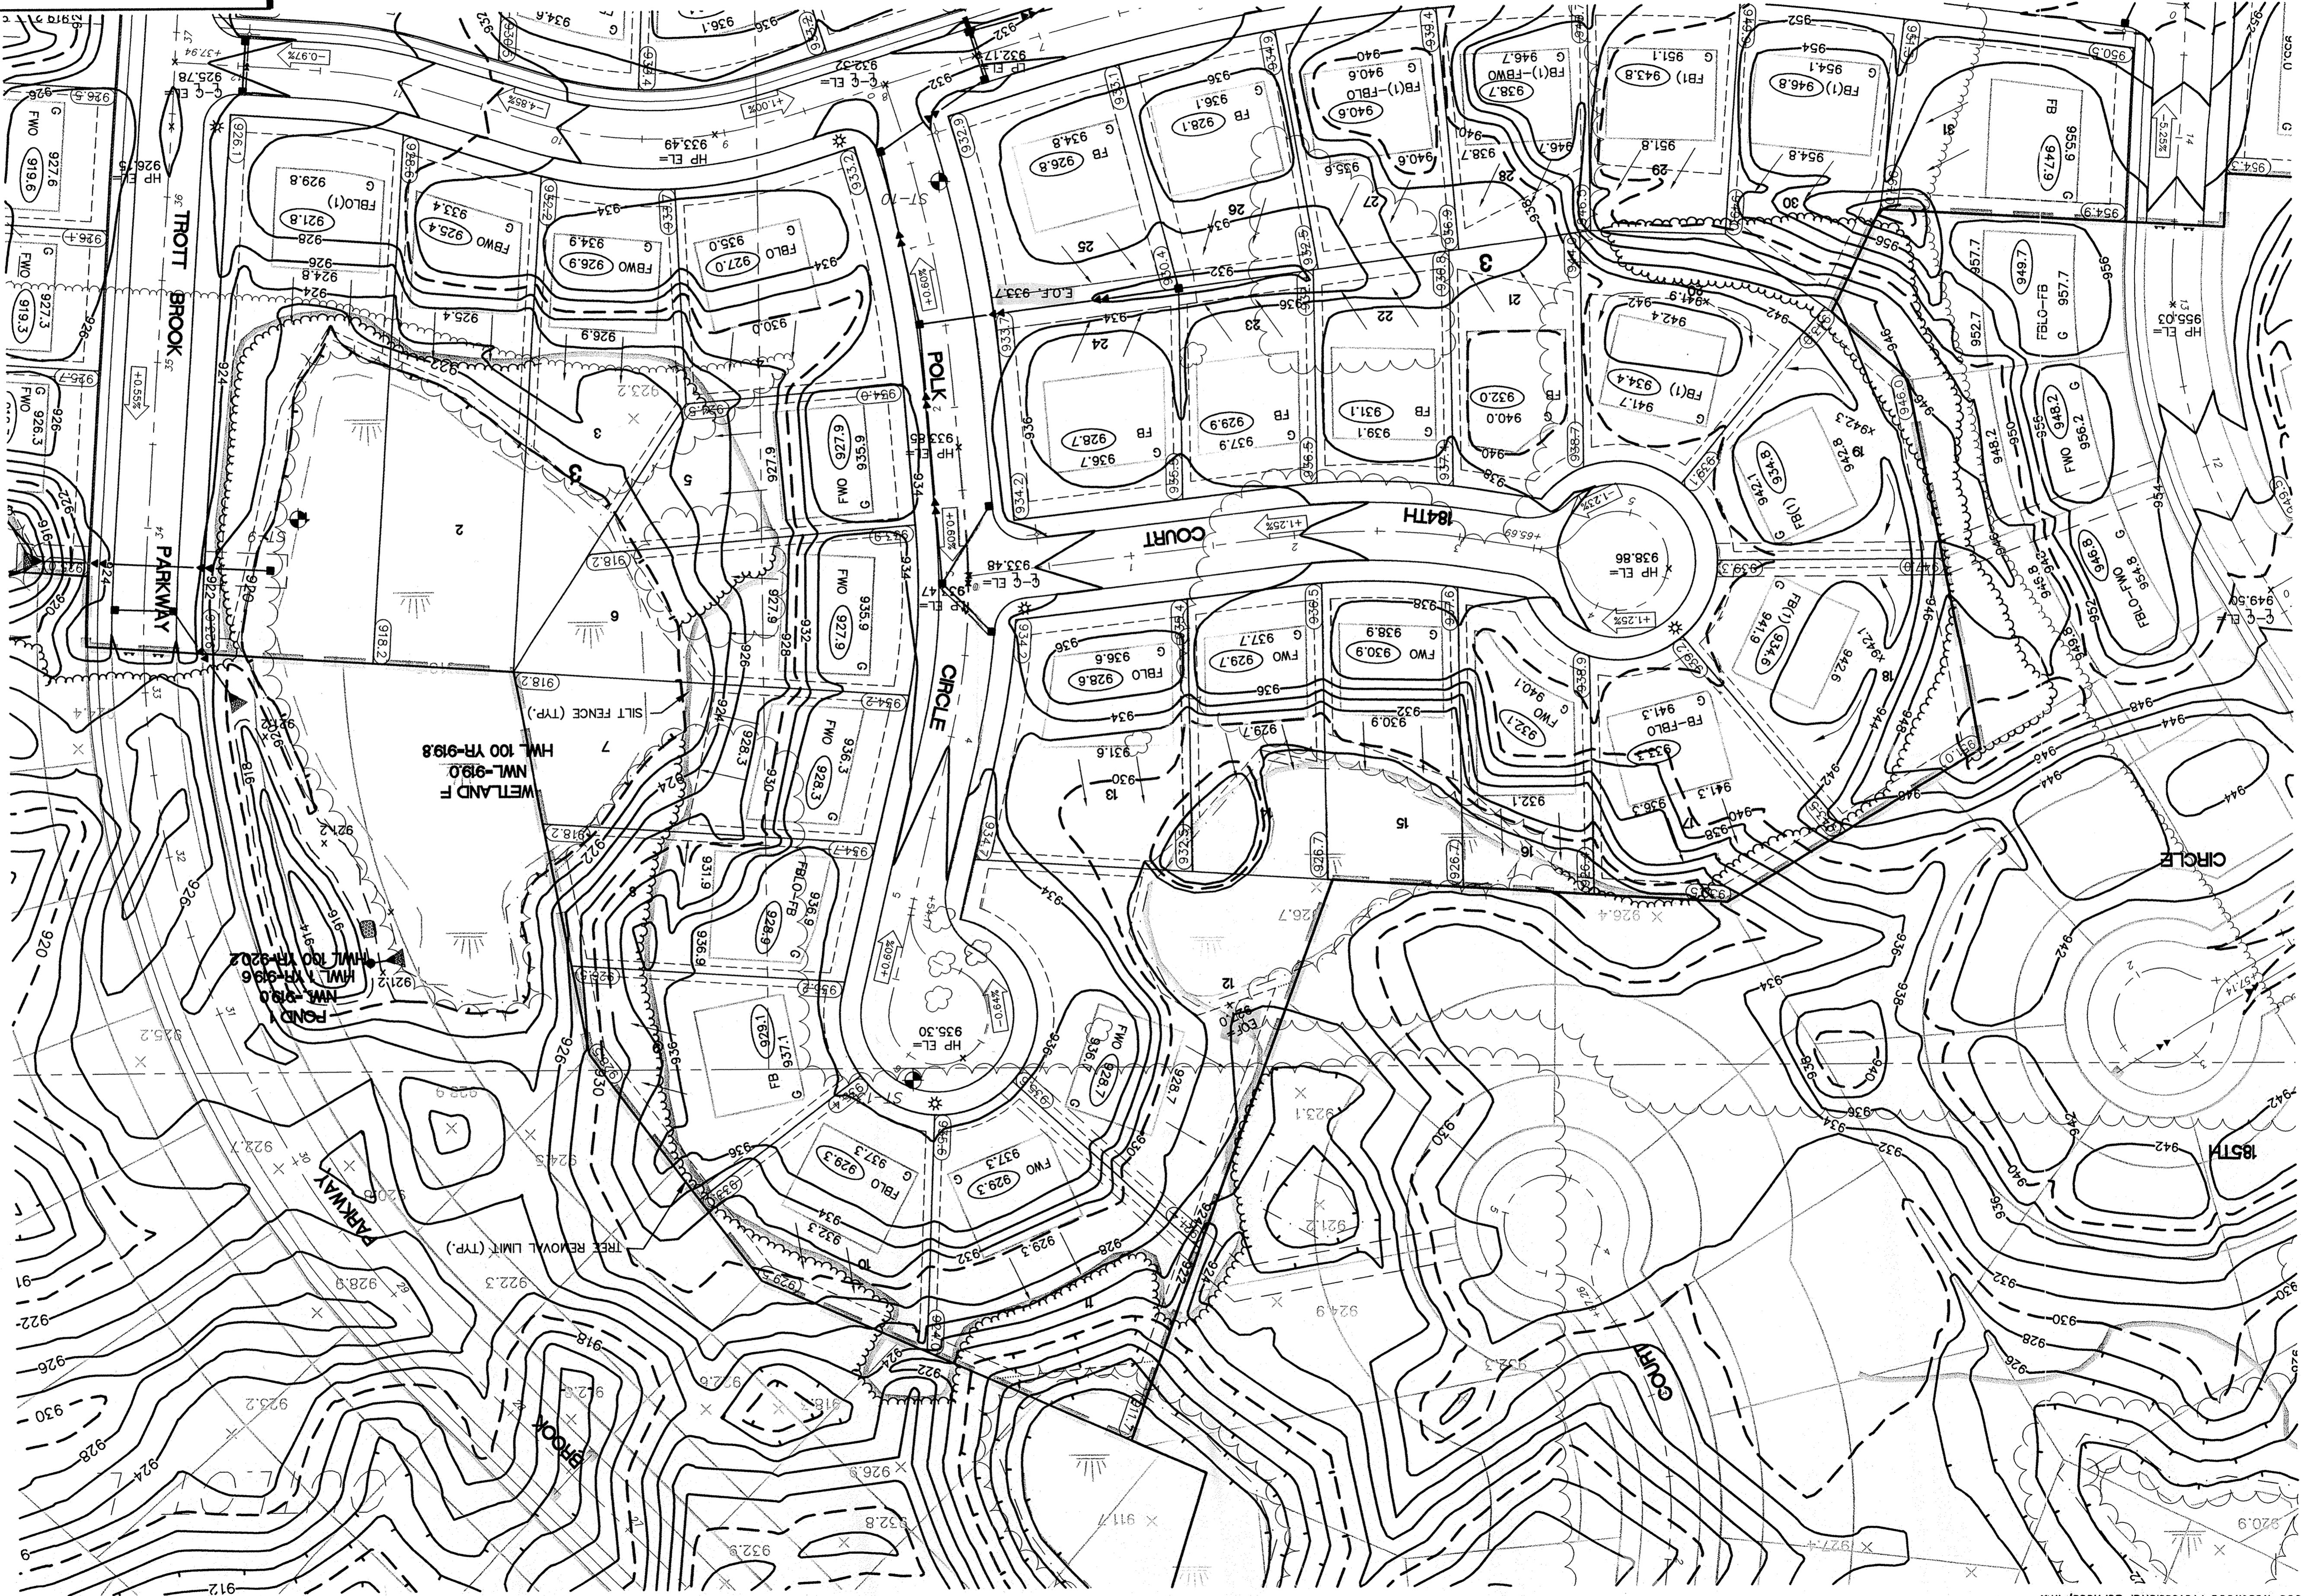

APPROVED
 11/10/01
 Howard R. Owen Co.
 = Utility Grades

- LEGEND:
- DENOTES SOIL BORING
 - DENOTES SILT FENCE
 - DENOTES HEAVY DUTY SILT FENCE
 - DENOTES EXISTING STORM SEWER
 - DENOTES PROPOSED STORM SEWER
 - DENOTES EXISTING TREE LINE
 - DENOTES APPROXIMATE TREE REMOVAL LIMITS
 - DENOTES EXISTING SPOT ELEVATION
 - DENOTES PROPOSED SPOT ELEVATION
 - DENOTES BAILE CHECKS AROUND CATCH BASINS
 - DENOTES EMERGENCY OVERFLOW ELEVATION

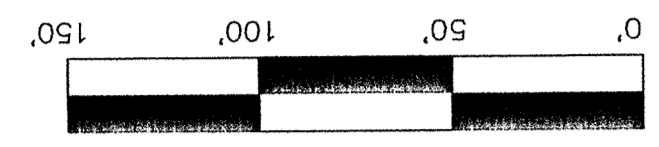

Call 48 Hours before digging:
 GOPHER STATE ONE CALL
 Twin City Area 651-454-0002
 Mn. Toll Free 1-800-252-1166

PL:\9403\dwg\9403E\2.dwg - 12/12/00 09:18:07 AM AM CST