


STANDARD MANHOLE



TYPICAL HOUSE SERVICE



TO BE USED AS SERVICE CONNECTIONS ON DEEP LINES

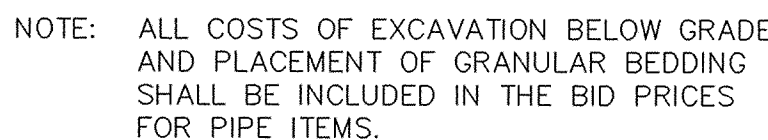

CLASS B PIPE BEDDING

PREPARED FOR:
D. R. Horton, Inc.
20860 Kenbridge Court
Lakeville, Minnesota 55044

I HEREBY CERTIFY THAT THIS PLAN, SPECIFICATION, OR REPORT WAS PREPARED BY ME OR UNDER MY DIRECT SUPERVISION AND THAT I AM A DULY REGISTERED PROFESSIONAL ENGINEER UNDER THE LAWS OF THE STATE OF MINNESOTA.

DATE _____ REG.NO. _____



1326 ENERGY PARK DRIVE
ST. PAUL, MINNESOTA 55108
(612) 644-4389

CITY OF ELK RIVER
TROTT BROOK FARMS SEVENTH ADDITION
SANITARY SEWER DETAILS

12