
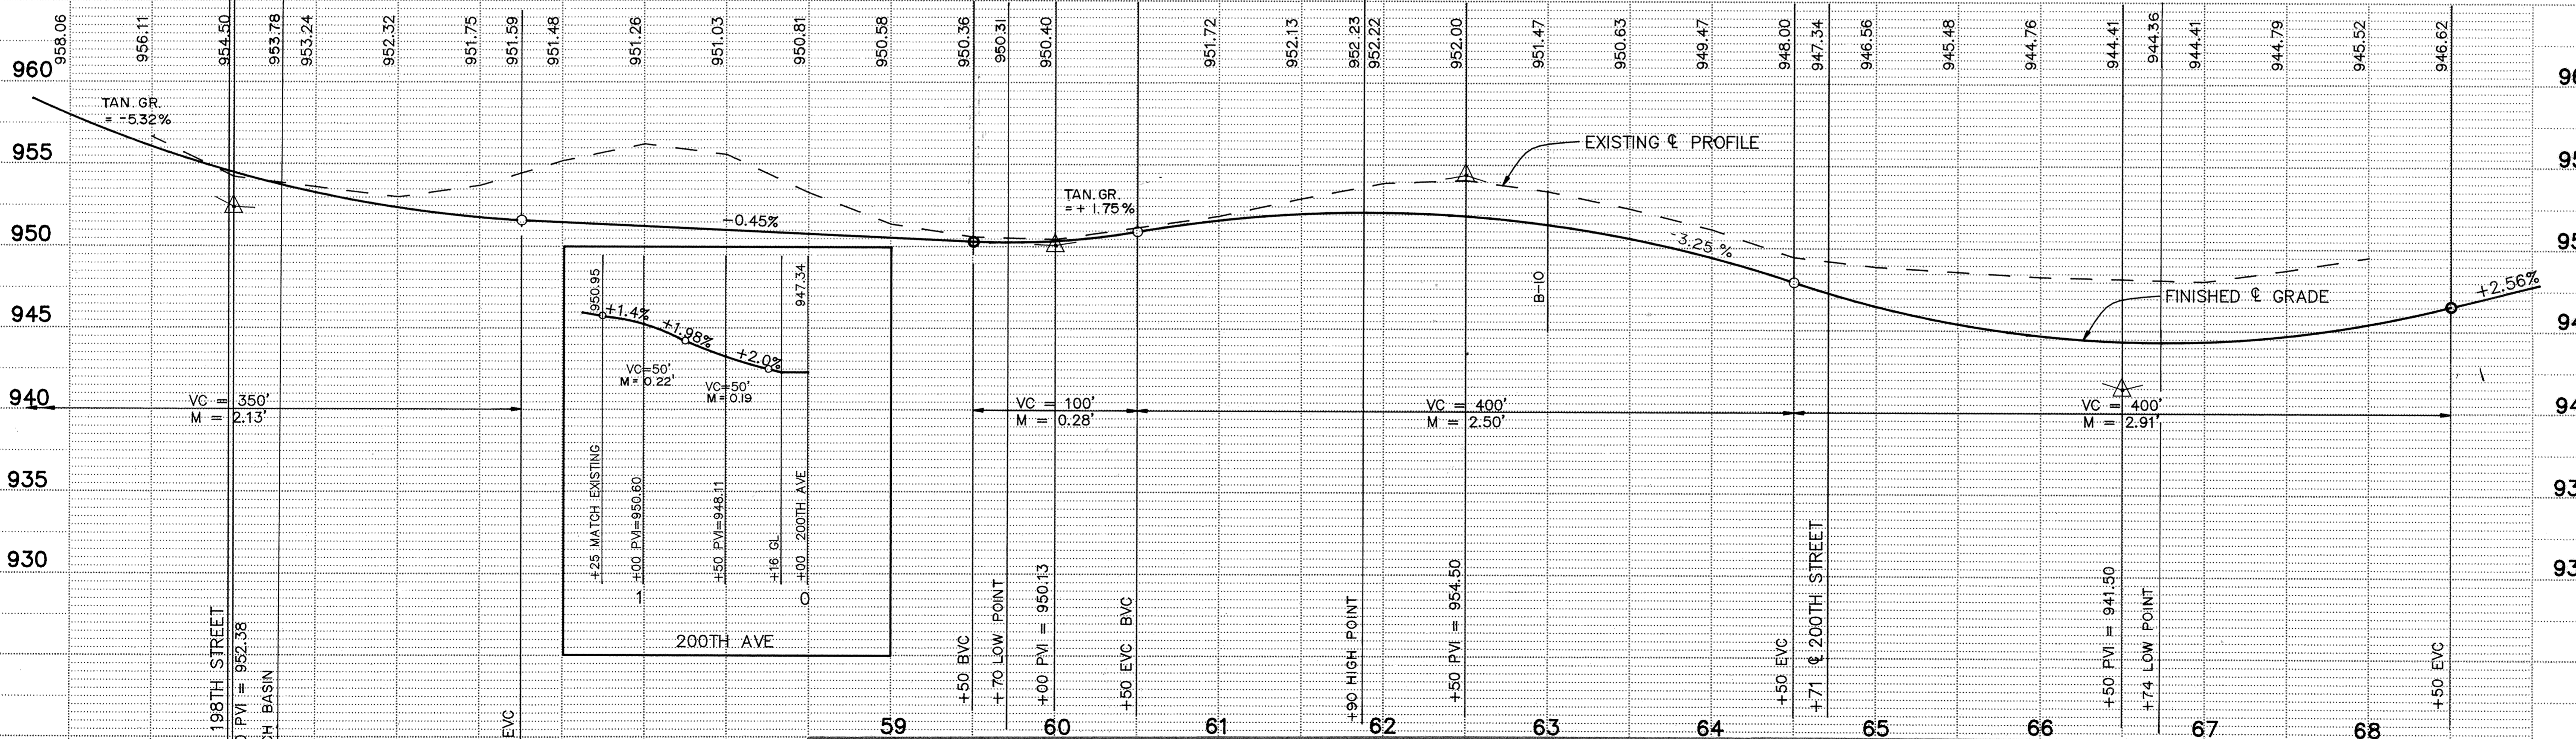


# TYLER STREET

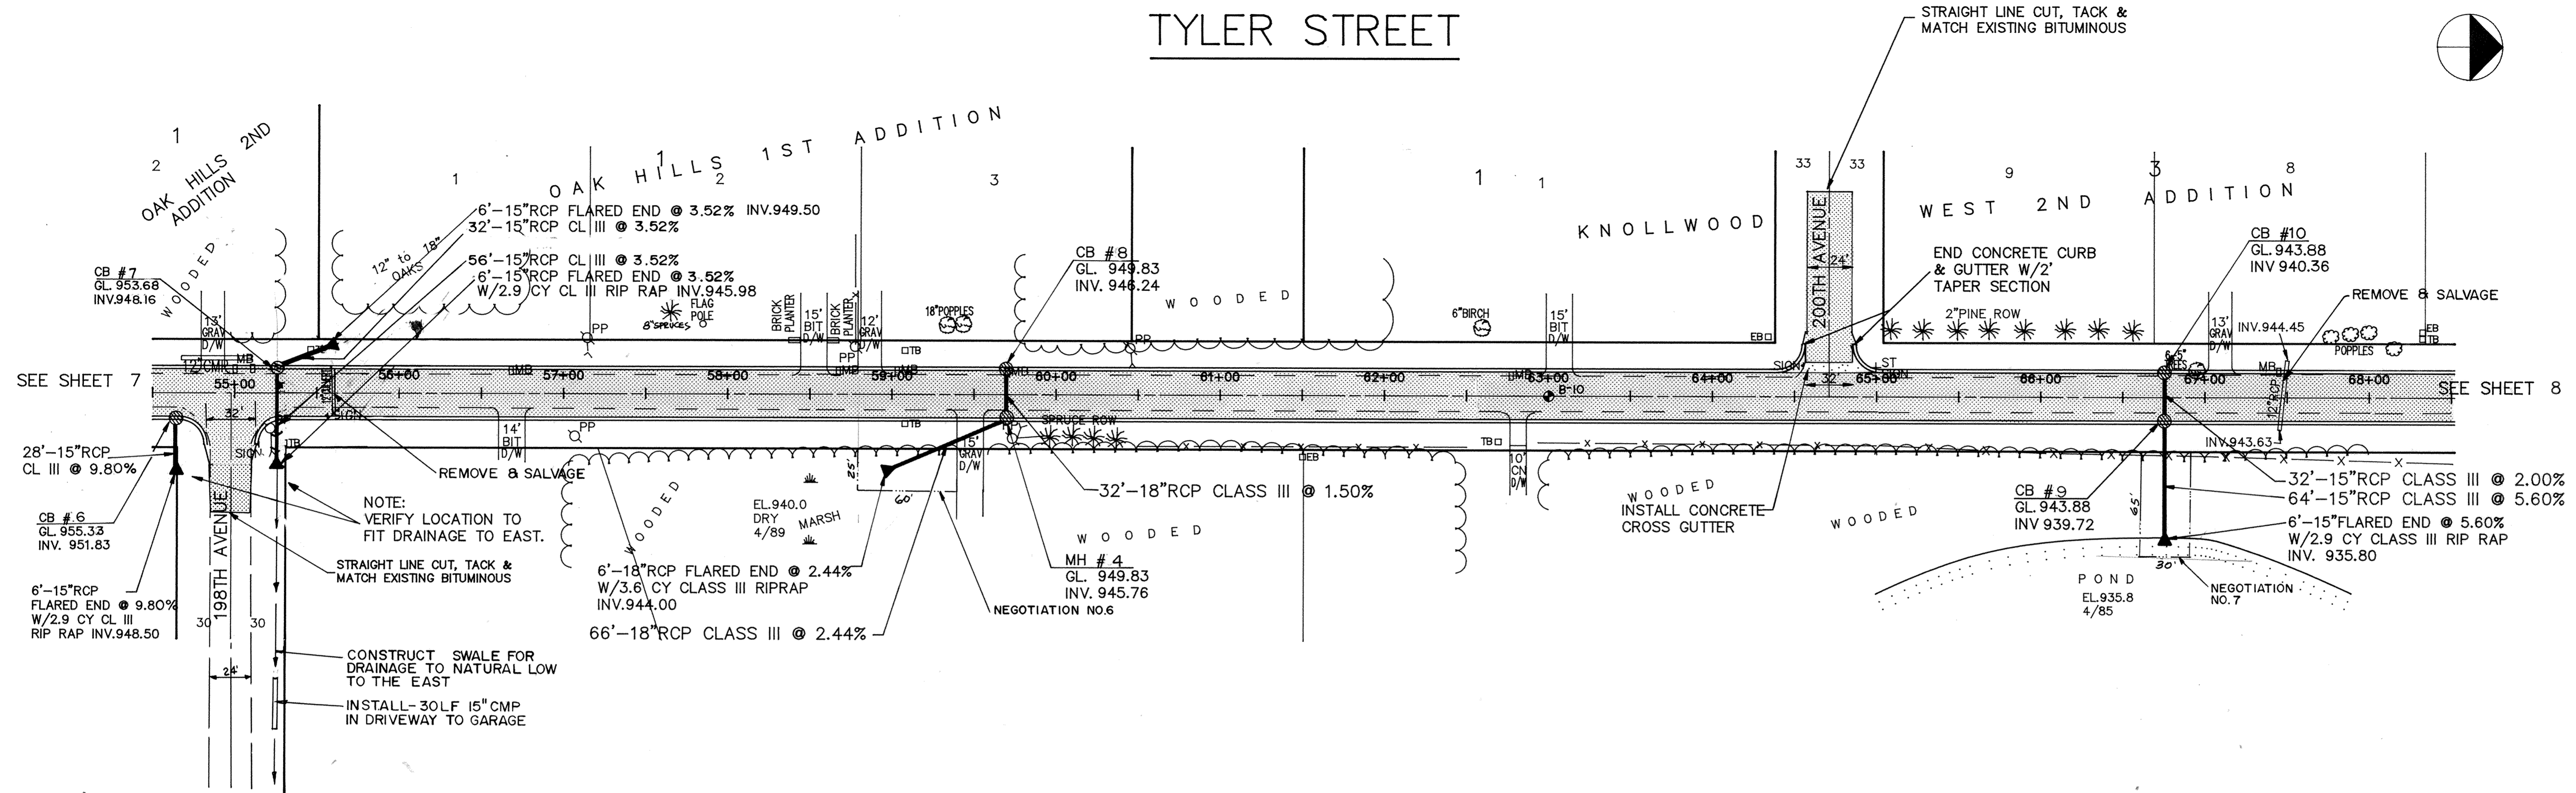

I HEREBY CERTIFY THAT THIS PLAN, SPECIFICATION, OR REPORT, WAS PREPARED BY ME OR UNDER MY DIRECT SUPERVISION AND THAT I AM A DULY REGISTERED PROFESSIONAL ENGINEER UNDER THE LAWS OF THE STATE OF MINNESOTA.

*Terry J. Maurel*  
 DATE 5/1/89 REG. NO. 15316

**MSA** CONSULTING ENGINEERS  
**Maier Stewart & Associates Inc.**  
 1959 SLOAN PLACE (612) 774-6021 ST. PAUL, MINNESOTA 55117

DATE	DESCRIPTION	DESIGNED
		CHECKED
		DRAWN <i>gjt</i>
		GRAPHIC SCALE
		0 HORIZ. 50
		0 VERT. 5

**CITY OF ELK RIVER**  
 STREET IMPROVEMENTS  
 TYLER STREET  
 SAP 204-114-01

DATE APRIL, 1989 SHEET 7 OF 22 SHEETS PROJECT NO. 230-063

DRAWING NUMBER  
 TYLER 90  
 7A

DRAWING NUMBER  
 349