
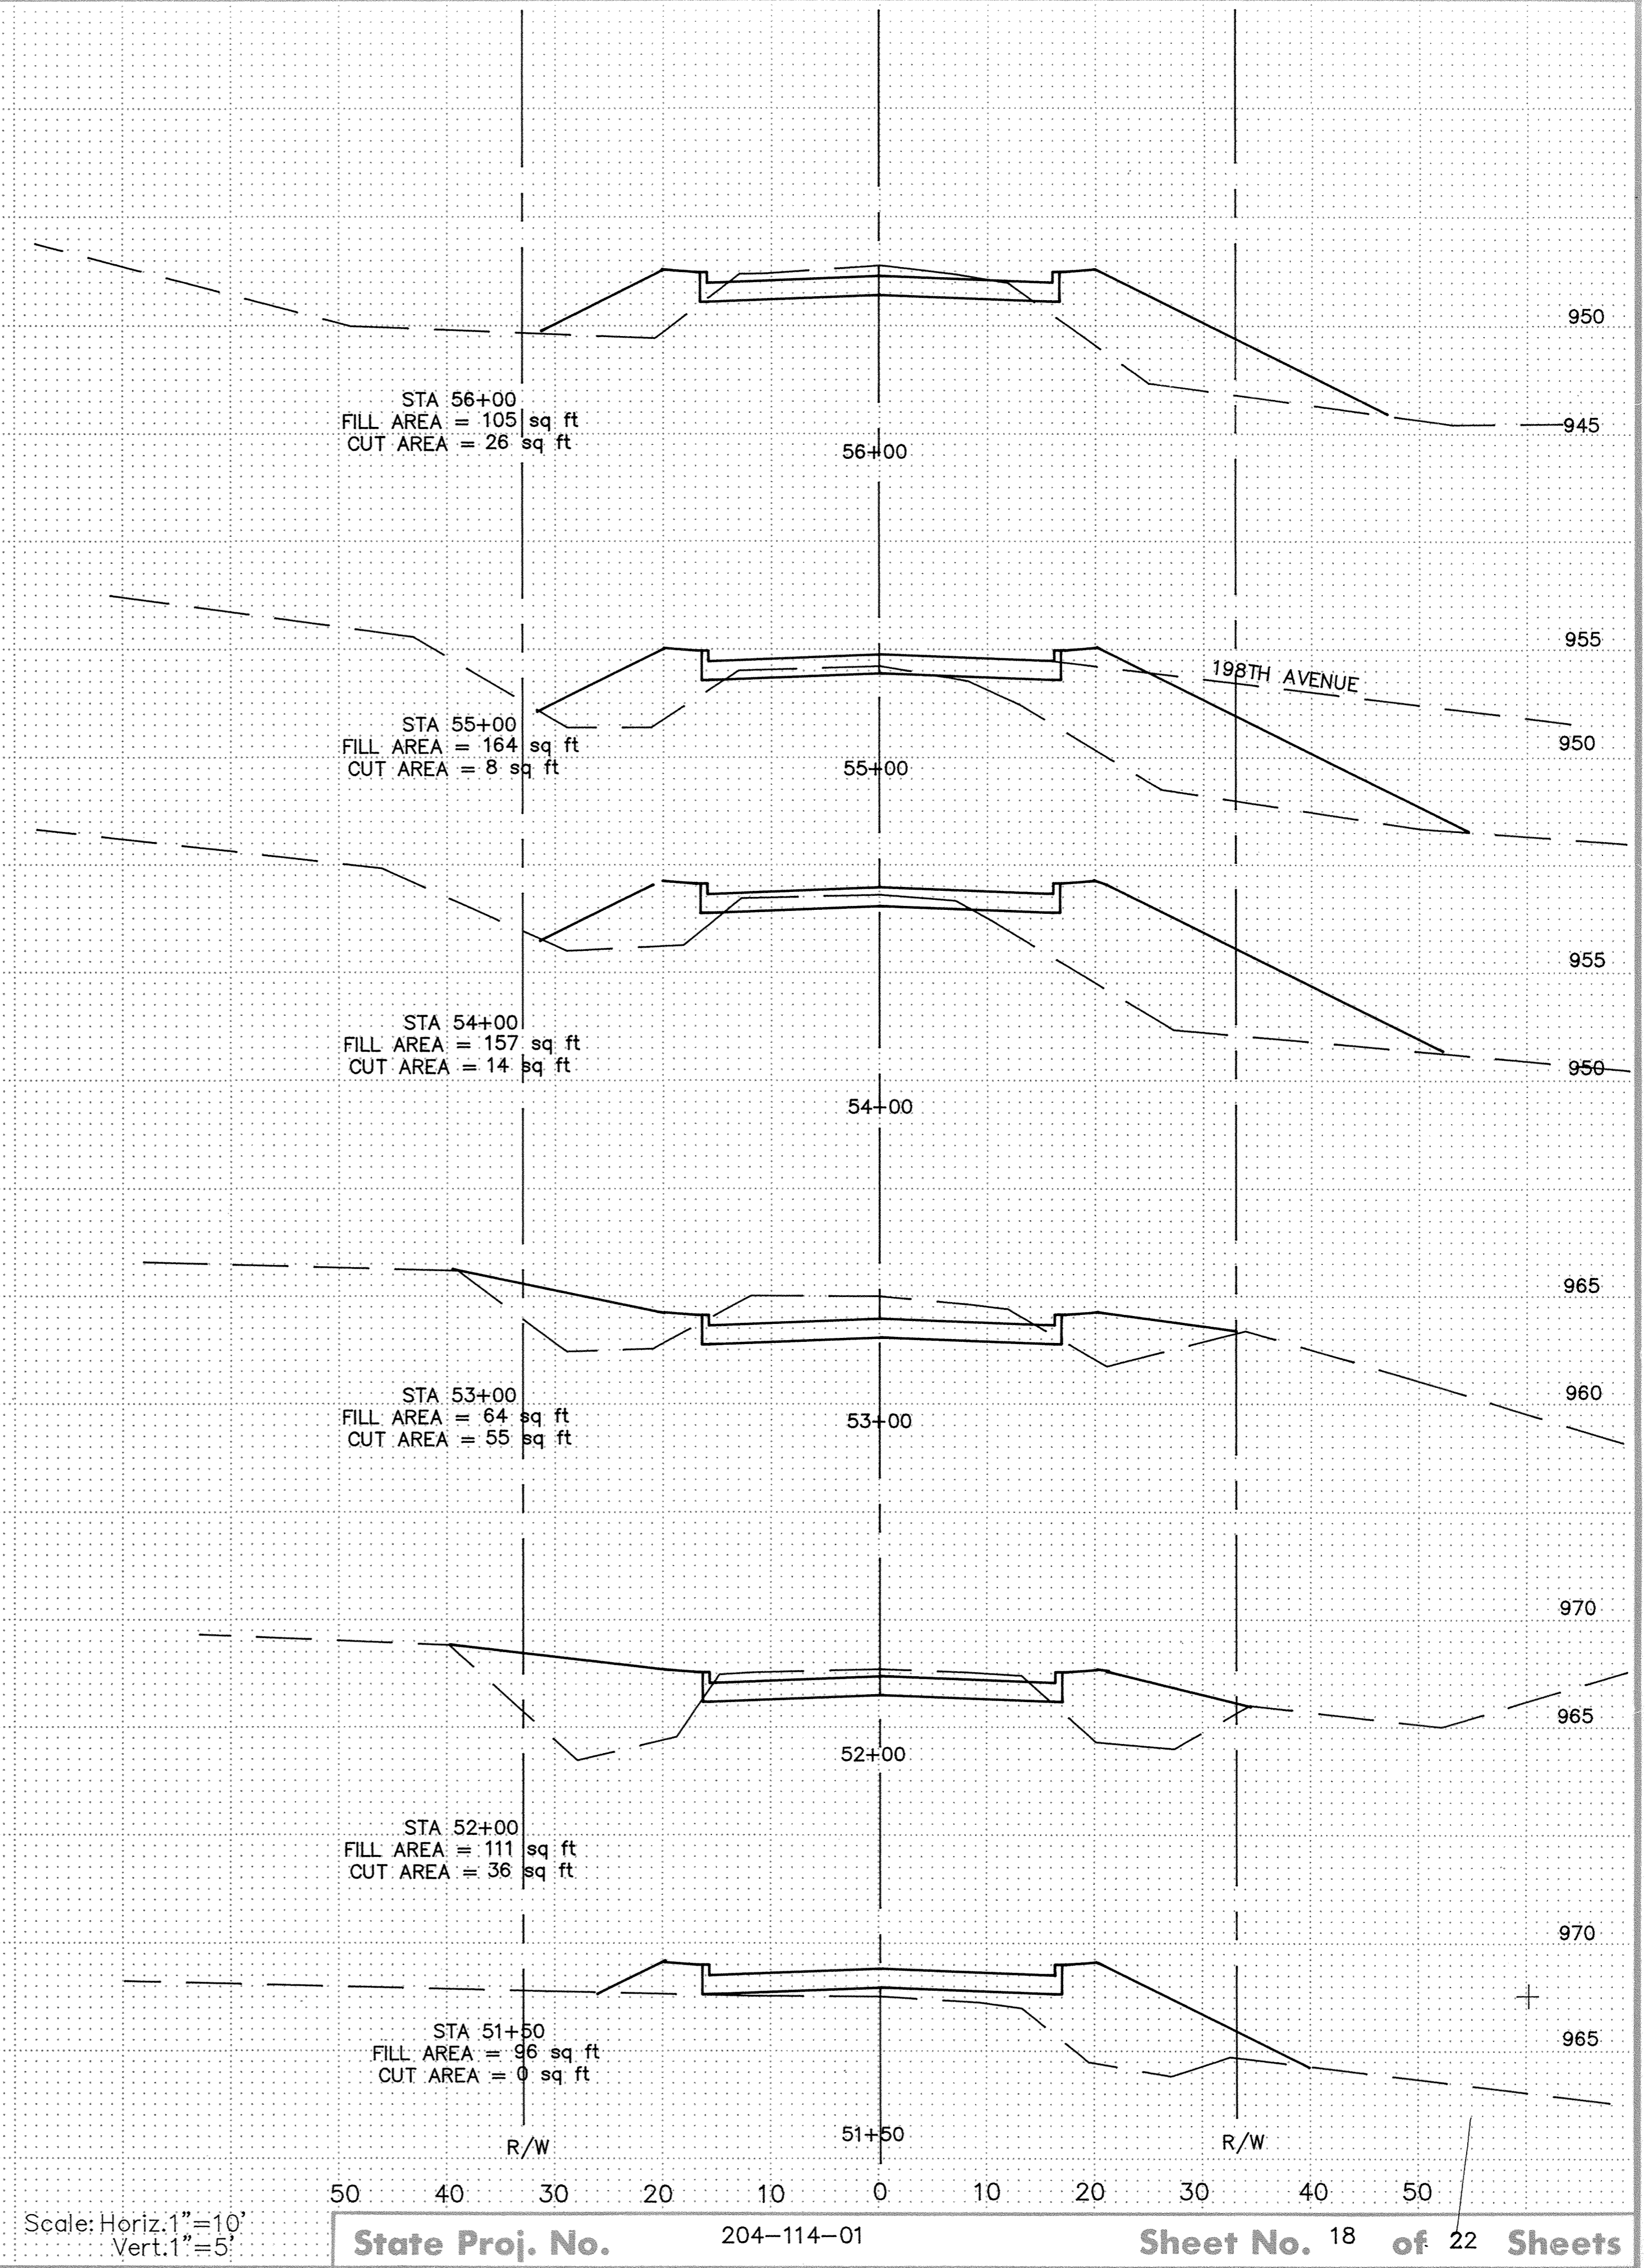


STATION	AREAS in SQ FT		VOLUMES in CU. YDS.	
	CUT	FILL	CUT	FILL
48+00	19	41	18	197
48+50	0	171	0	463
49+00	0	329	0	739
49+50	0	469	0	964
50+00	0	572	0	1007
50+50	0	515	0	774
51+00	0	321	0	387
51+50	0	96	0	192
52+00	36	111	34	324
53+00	55	64	129	409
54+00	14	157	42	596
55+00	8	164	64	499
56+00	26	105	456	6550

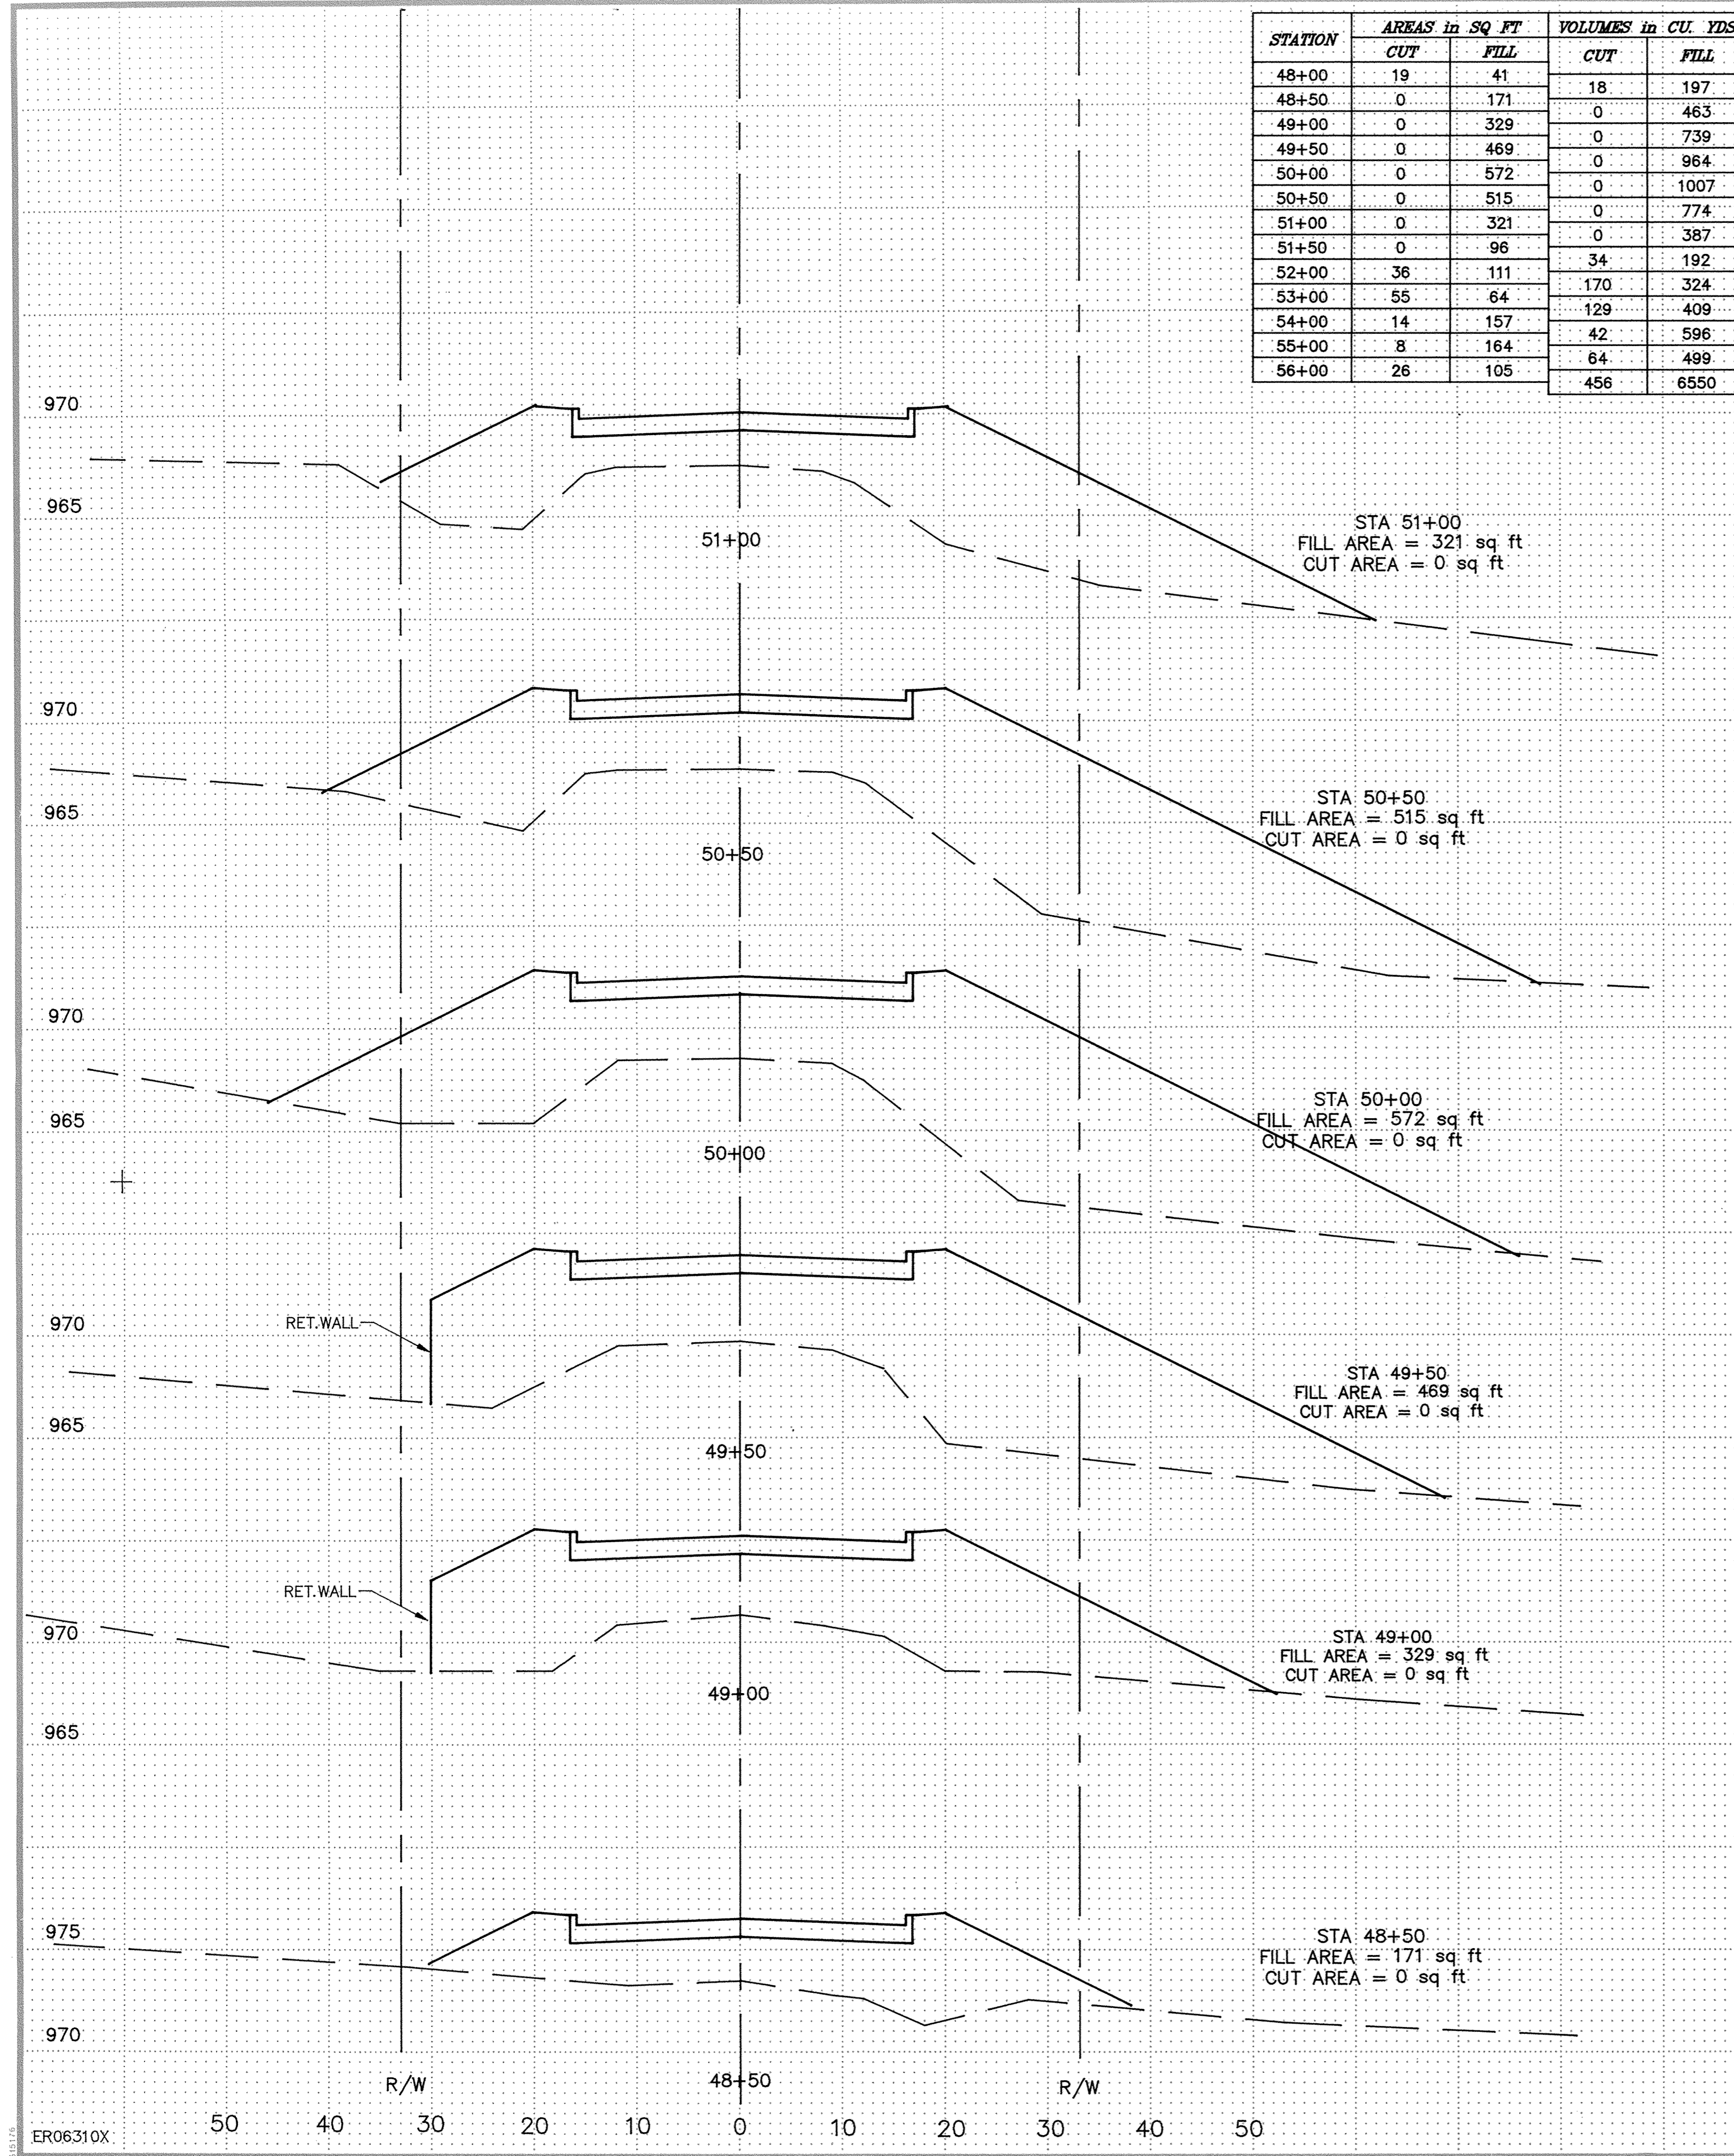

ER06310X

Scale: Horiz. 1"=10'
Vert. 1"=5'

State Proj. No. 204-114-01 Sheet No. 18 of 22 Sheets