











CONC. CURB & GUTTER DETAILS

4.010


PERSPECTIVE

SECTION

 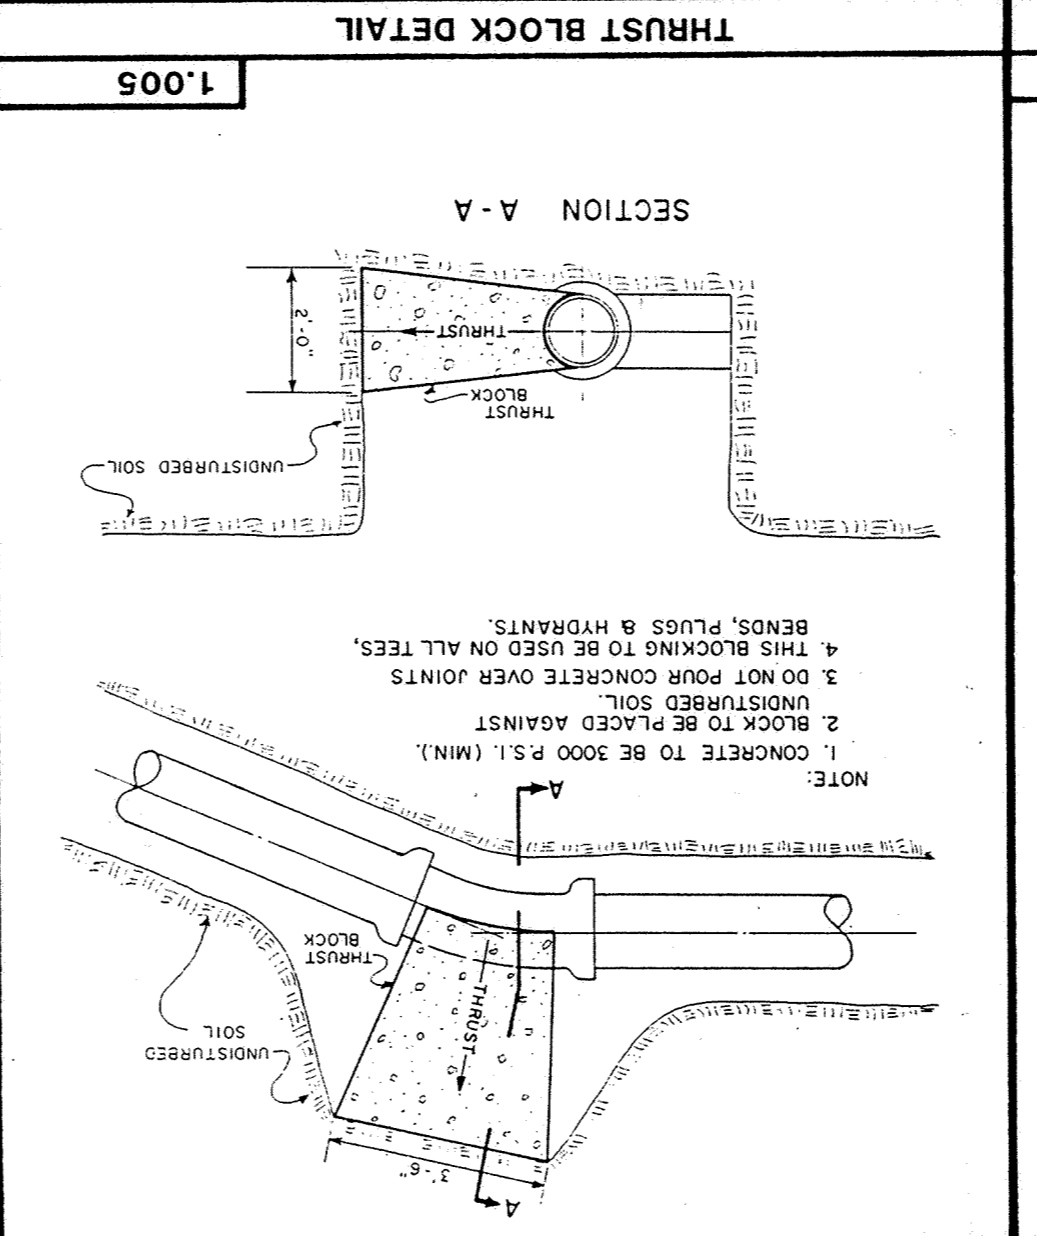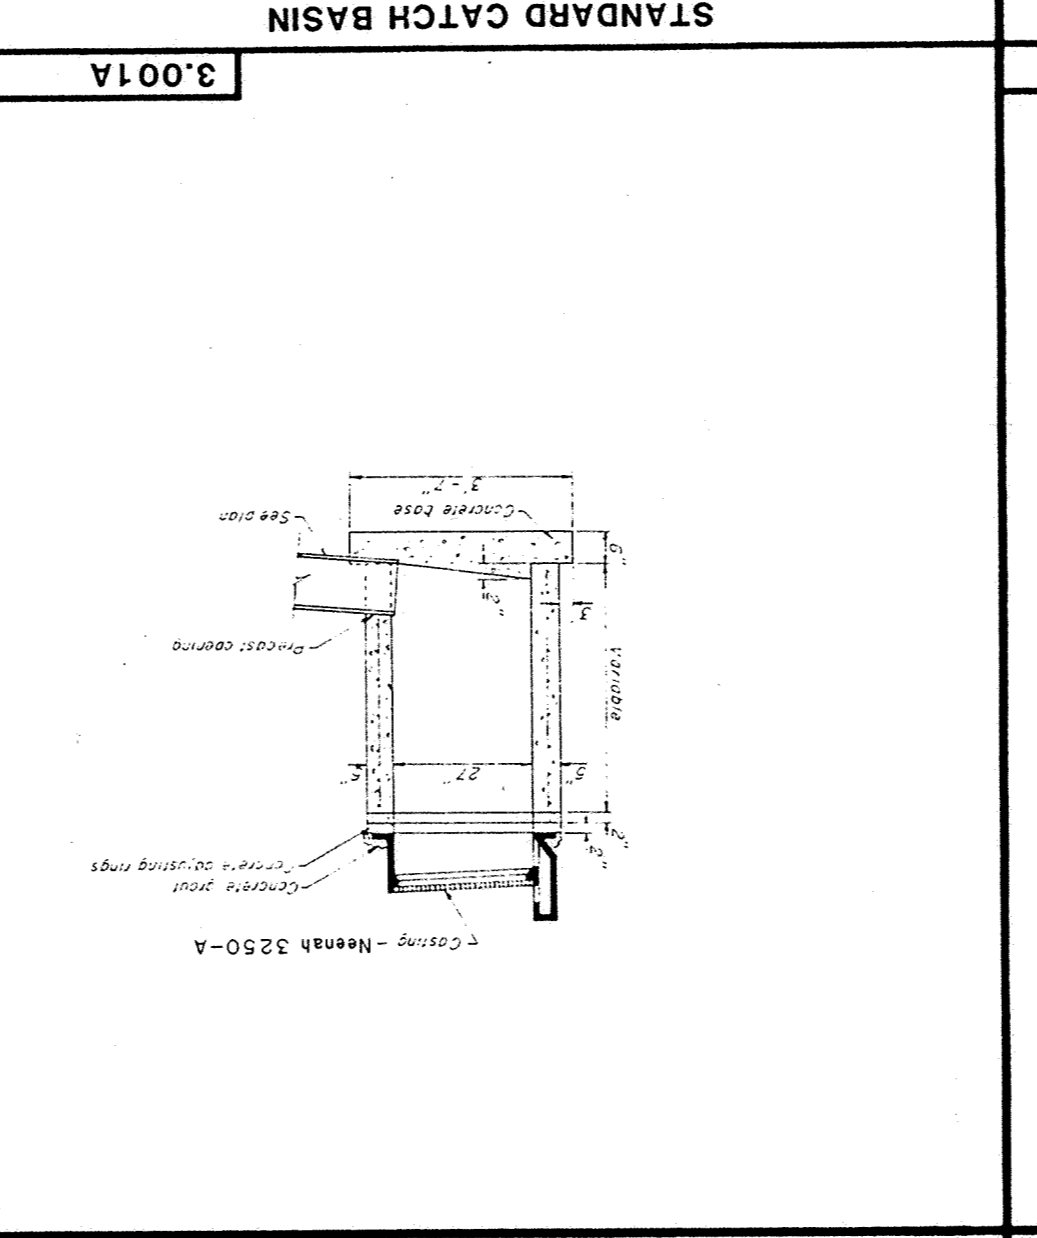  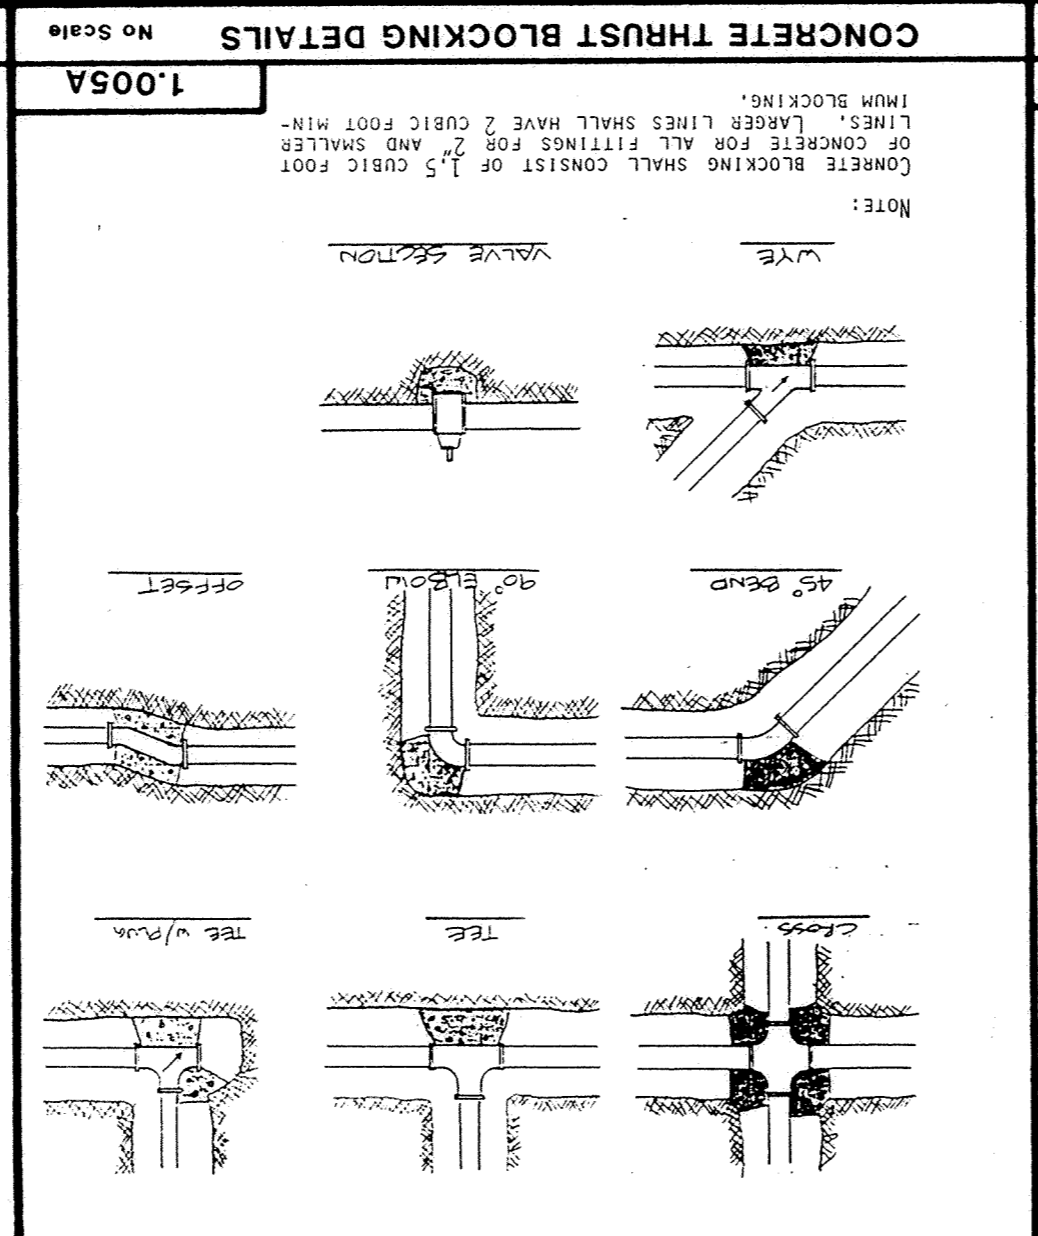 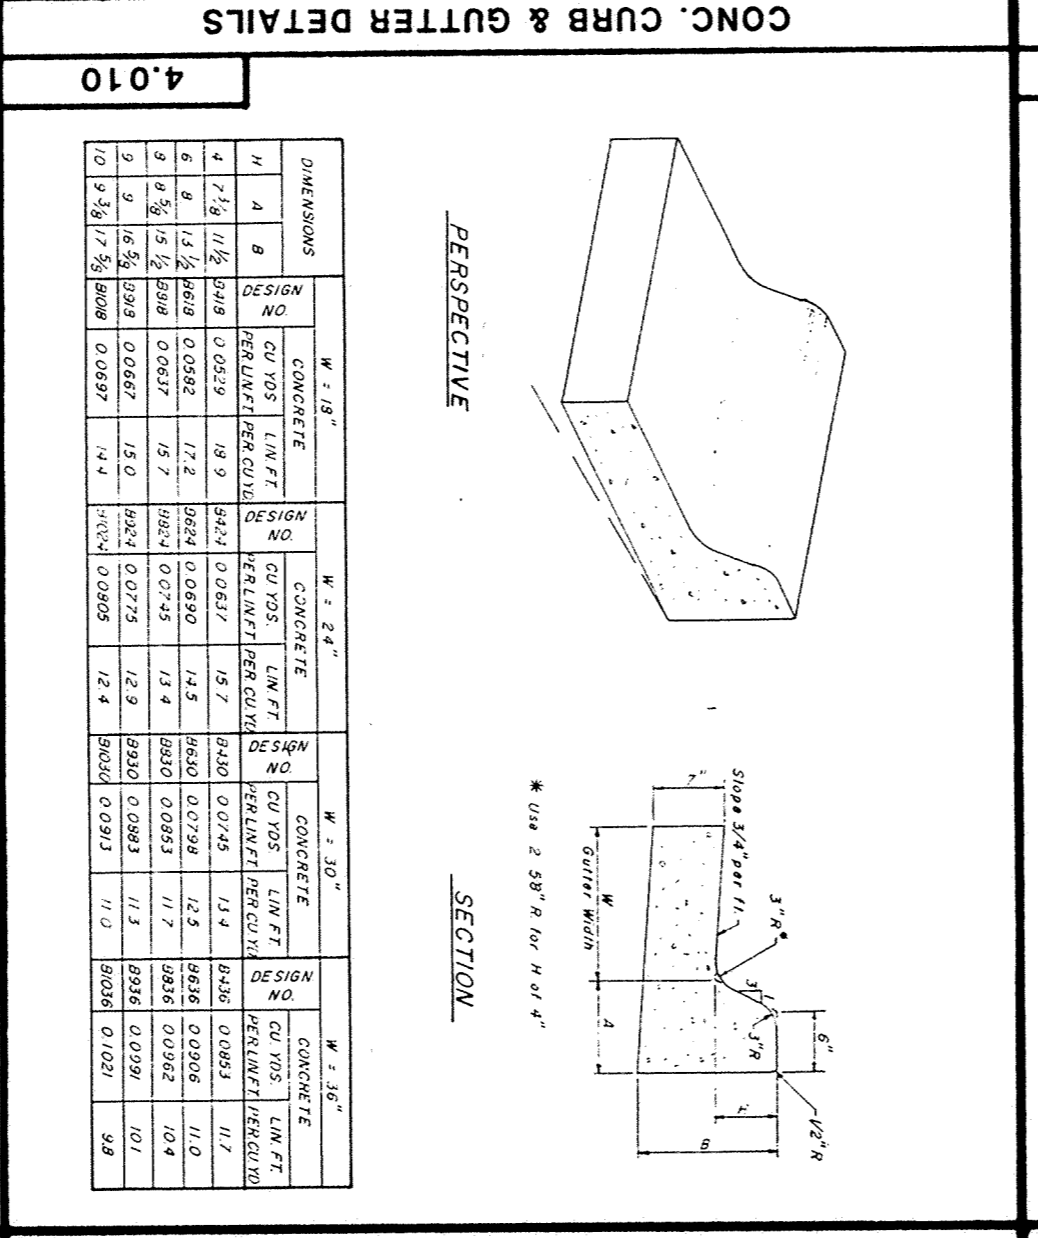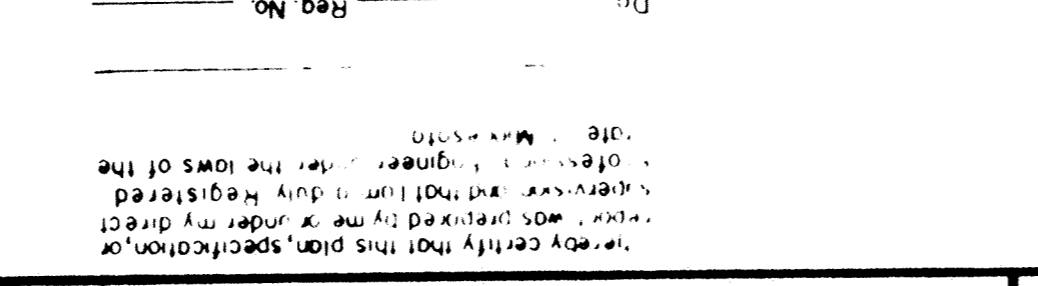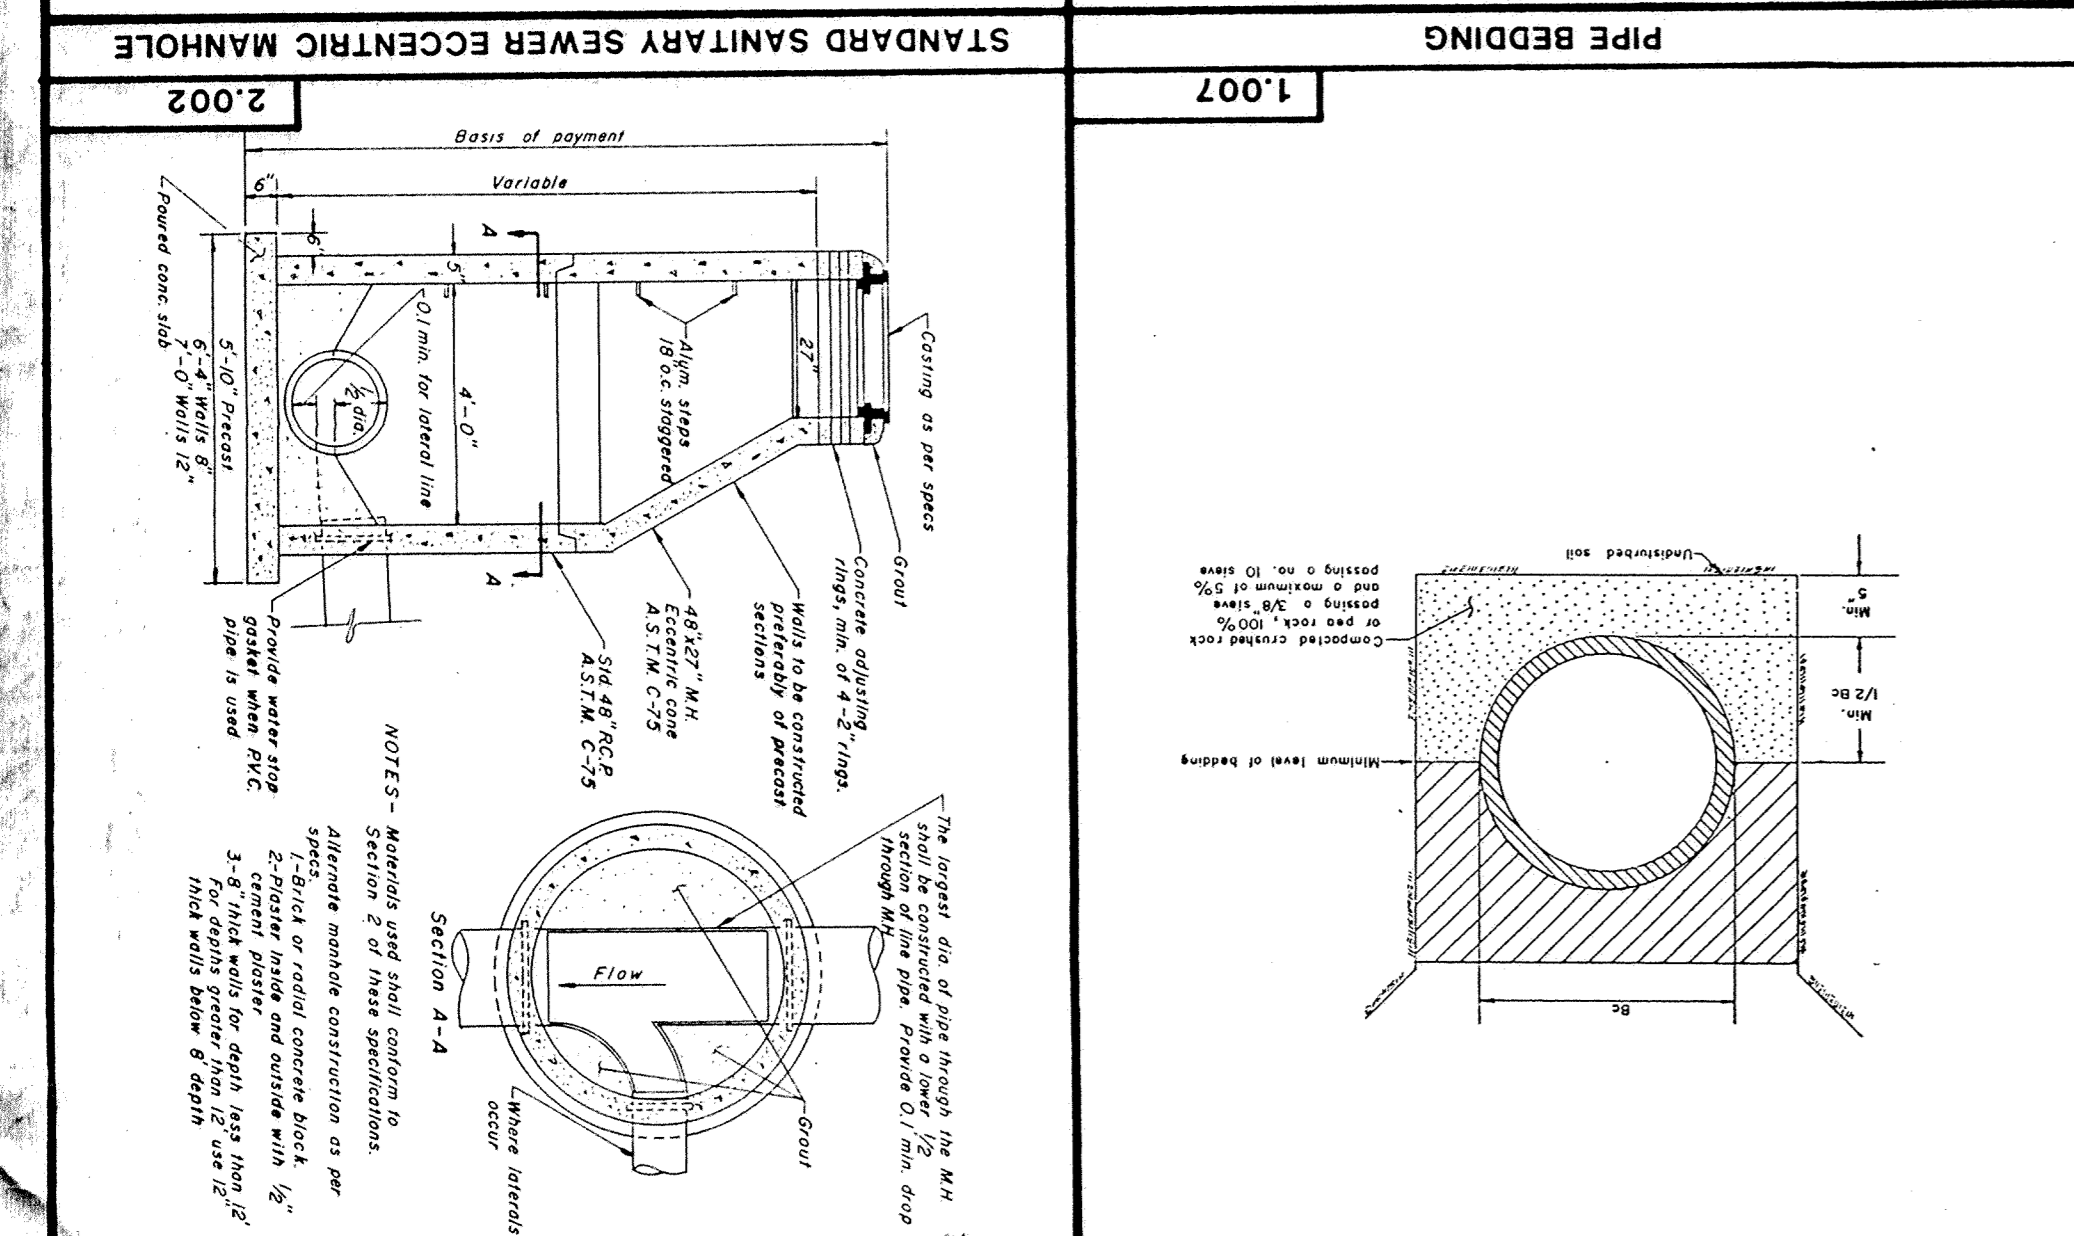

CONC. CURB & GUTTER DETAILS

4.010


PERSPECTIVE

SECTION

