


EXISTING TRICKLING FILTER PUMP STATION MOTOR CONTROL CENTER (MCC) ONE-LINE DIAGRAM MODIFICATIONS
NO SCALE

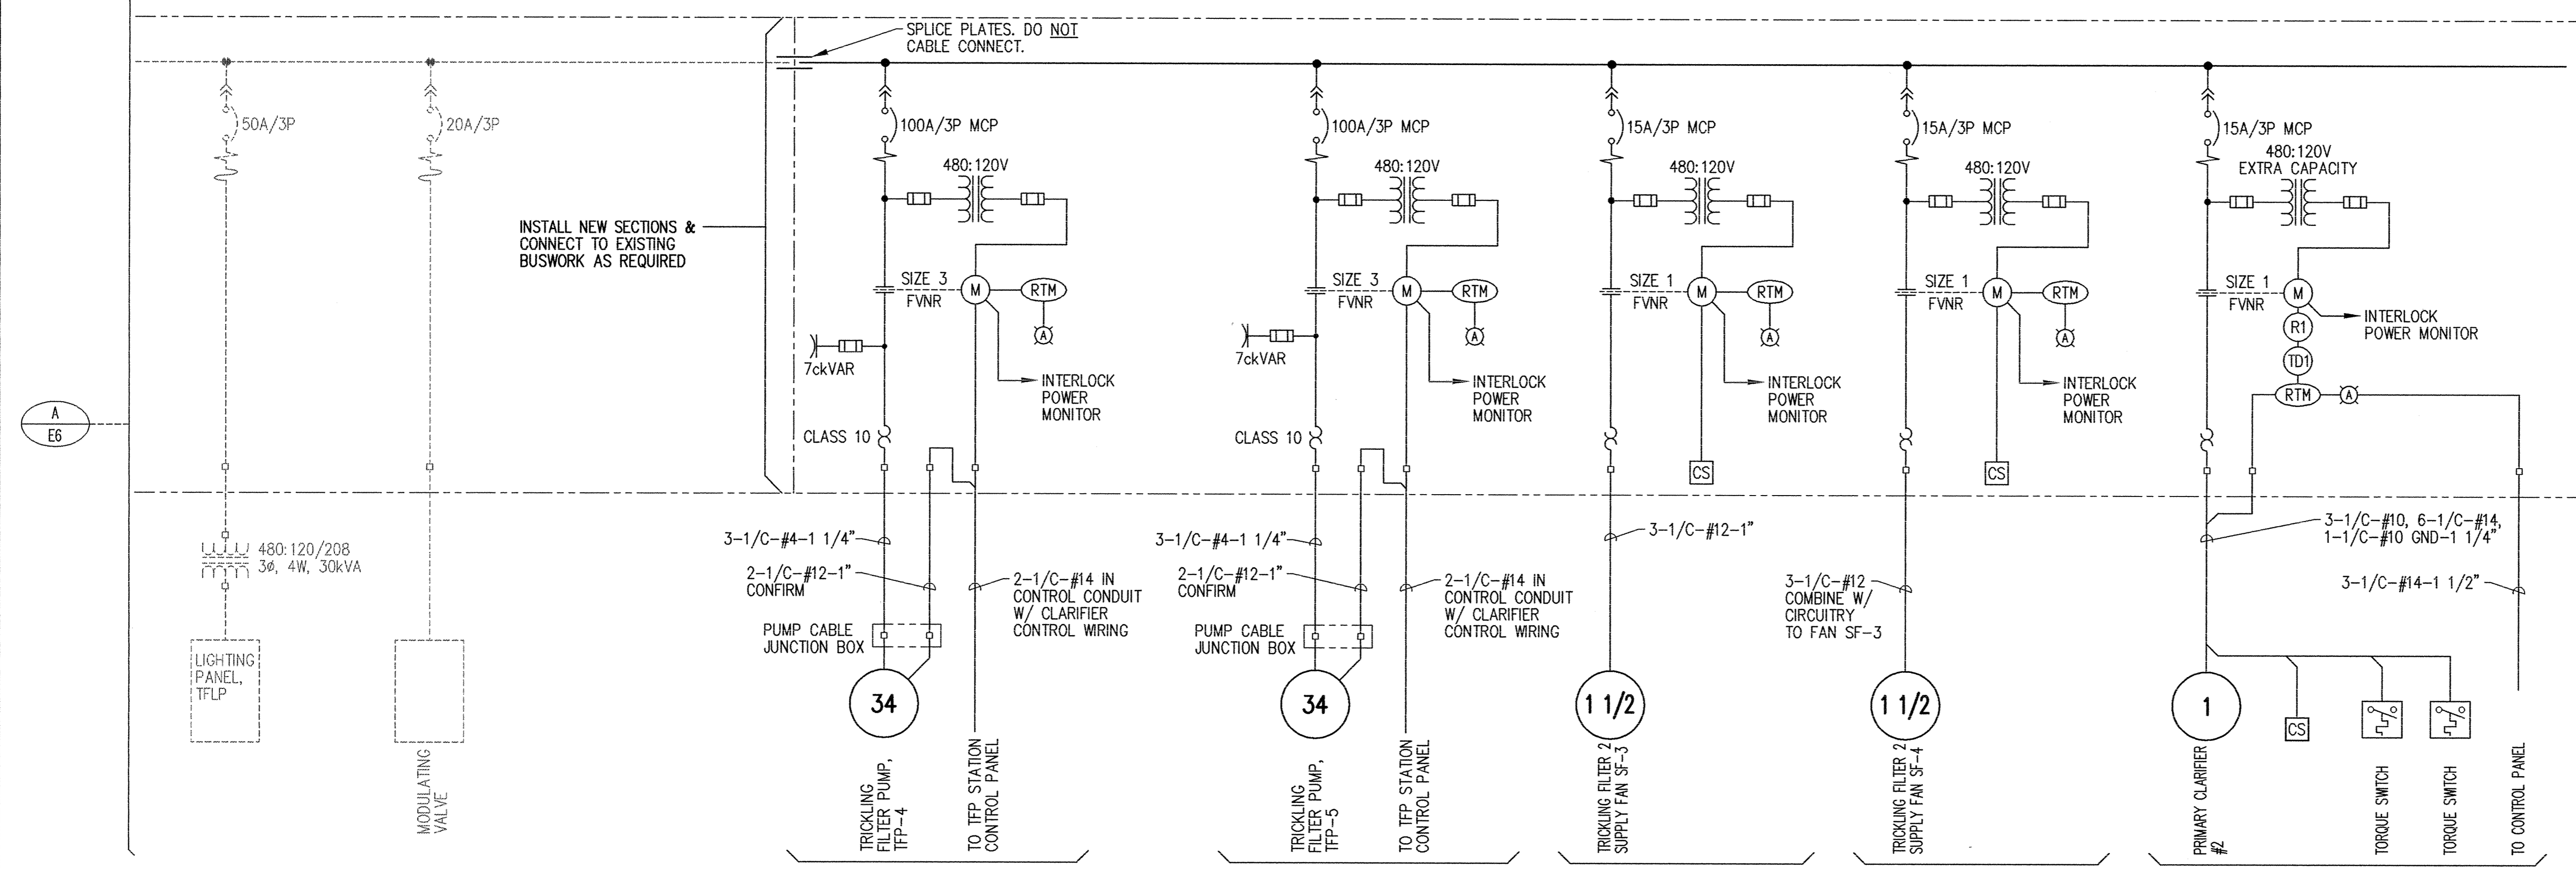

EXISTING TRICKLING FILTER PUMP STATION MOTOR CONTROL CENTER (MCC) ONE-LINE DIAGRAM MODIFICATIONS
NO SCALE

LEGEND	
SYMBOL	DESCRIPTION
△	MOTOR CONTROL CENTER MOUNTED
*	FIELD MOUNTED
◇	CONTROL PANEL MOUNTED

This drawing was prepared by:
Kaeding & Associates, Inc.
7300 France Avenue South
Suite 330
Minneapolis, MN 55495
Telephone: (612) 831-0379
Fax: (612) 831-2179

I HEREBY CERTIFY THAT THIS PLAN, SPECIFICATION, OR REPORT WAS PREPARED BY ME OR UNDER MY DIRECT SUPERVISION AND THAT I AM A DULY REGISTERED PROFESSIONAL ENGINEER UNDER THE LAWS OF THE STATE OF MINNESOTA.

[Signature]
DATE 06 OCT 95 REG. NO. 9955



1326 ENERGY PARK DRIVE
ST. PAUL, MINNESOTA 55108
(612) 644-4389

5075 WAYZATA BLVD. SUITE 225
MINNEAPOLIS, MINNESOTA 55441
(612) 546-0432

REVISIONS	DATE	DESCRIPTION	DESIGNED	PKF	CHECKED	PKF

GRAPHIC SCALE
0 HORIZ.
0 VERT.

CITY OF ELK RIVER		E6
WASTEWATER TREATMENT FACILITIES		
TRICKLING FILTER MCC ONE-LINE DIAGRAM		PROJECT NO. 230-151
DATE	SHEET 92 OF 112 SHEETS	