


TRICKLING FILTER PUMP STATION MOTOR CONTROL CENTER (MCC) ONE-LINE DIAGRAM
NO SCALE

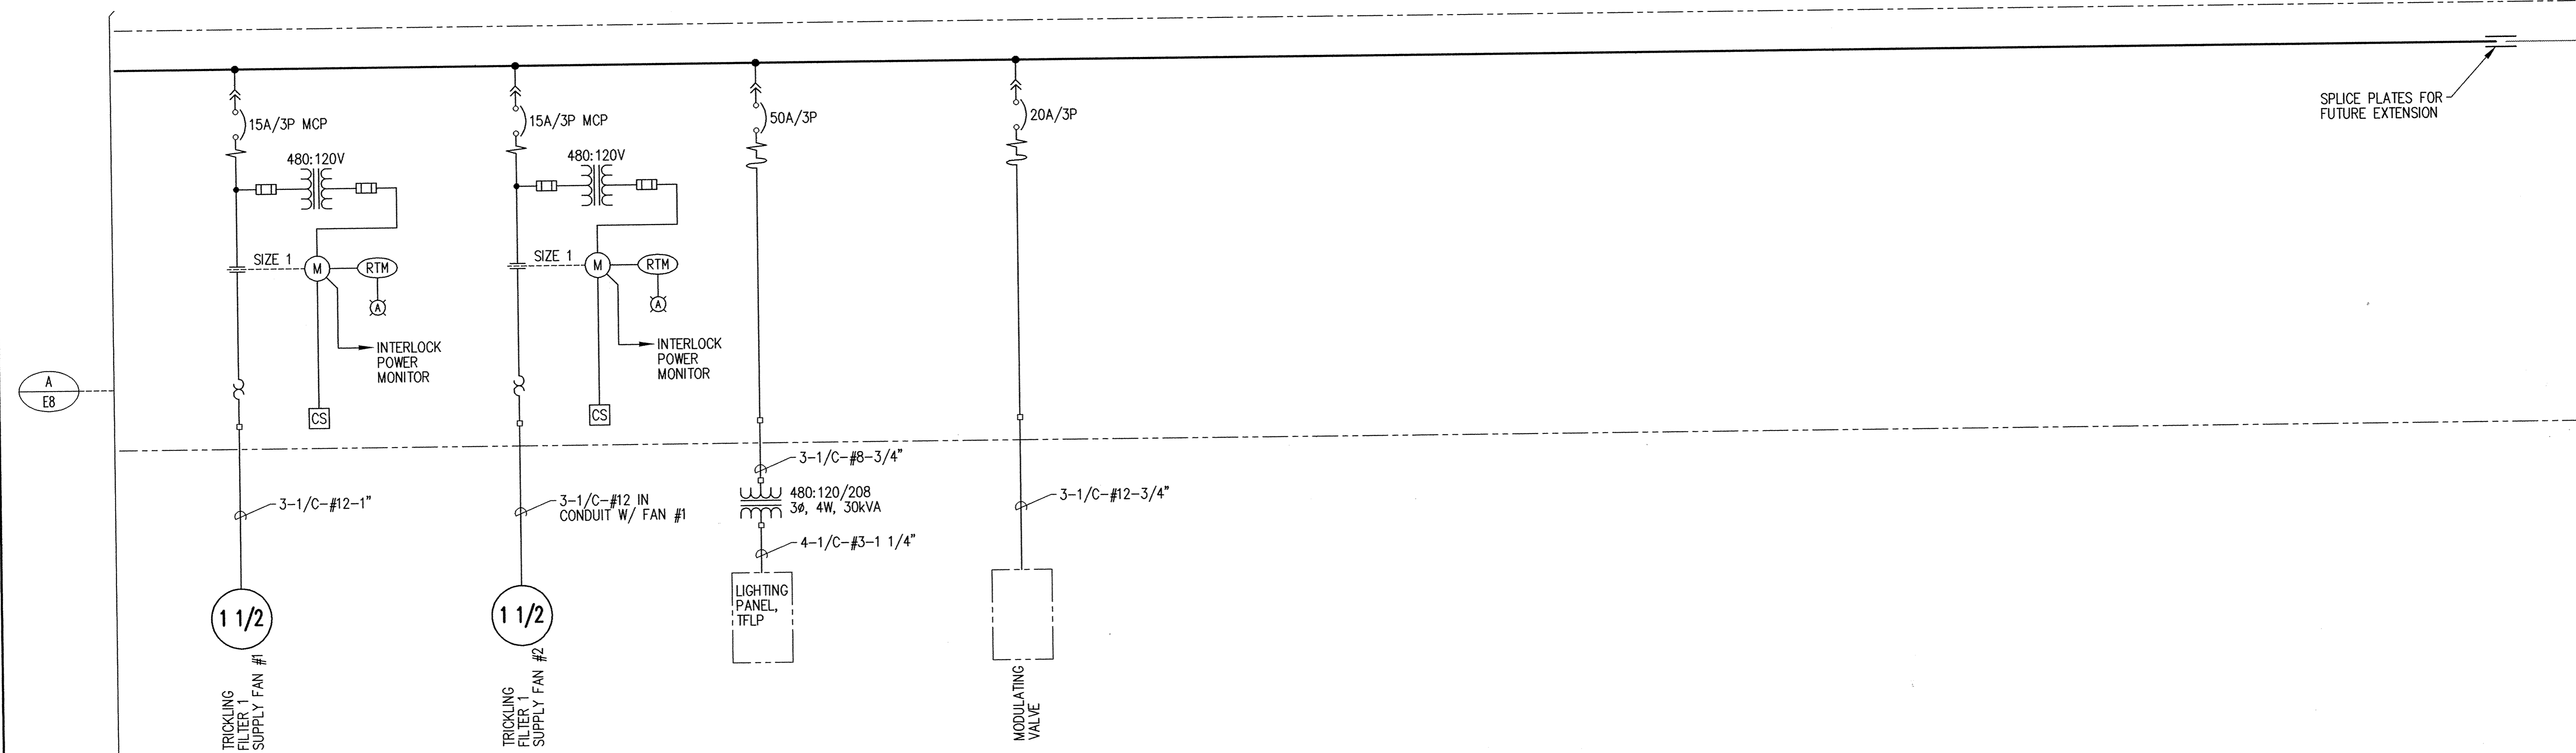

TRICKLING FILTER PUMP STATION MOTOR CONTROL CENTER (MCC) ONE-LINE DIAGRAM
NO SCALE

LEGEND	
SYMBOL	DESCRIPTION
△	MOTOR CONTROL CENTER MOUNTED
*	FIELD MOUNTED
◇	CONTROL PANEL MOUNTED

This drawing was prepared by:
Kaeding & Associates, Inc.
7900 France Avenue South
Suite 330
Minneapolis, MN 55435
Telephone: (612) 831-0317
Fax: (612) 831-2179

I HEREBY CERTIFY THAT THIS PLAN, SPECIFICATION, OR REPORT WAS PREPARED BY ME OR UNDER MY DIRECT SUPERVISION AND THAT I AM A DULY REGISTERED PROFESSIONAL ENGINEER UNDER THE LAWS OF THE STATE OF MINNESOTA.
[Signature]
DATE: *March 1, 1993* REG. NO. 9955



1326 ENERGY PARK DRIVE
ST. PAUL, MINNESOTA 55108
(612) 644-4389

9800 SHELARD PARKWAY
MINNEAPOLIS, MINNESOTA 55441
(612) 546-0432

DATE	DESCRIPTION	DESIGNED	PFK

DESIGNED	PFK

CITY OF ELK RIVER
WASTEWATER TREATMENT FACILITIES
MCC ONE-LINE DIAGRAM
DATE DEC 1993 SHEET ___ OF ___ SHEETS PROJECT NO. 230-151