

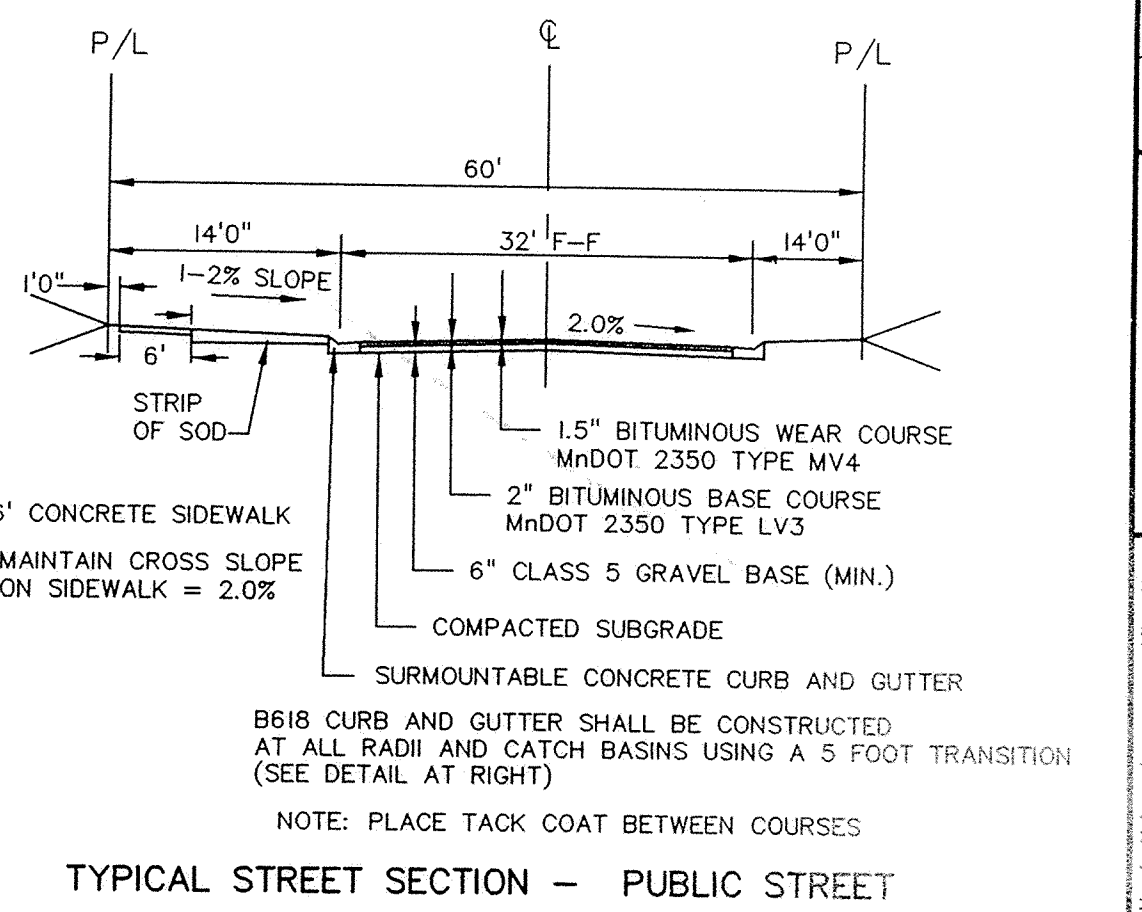
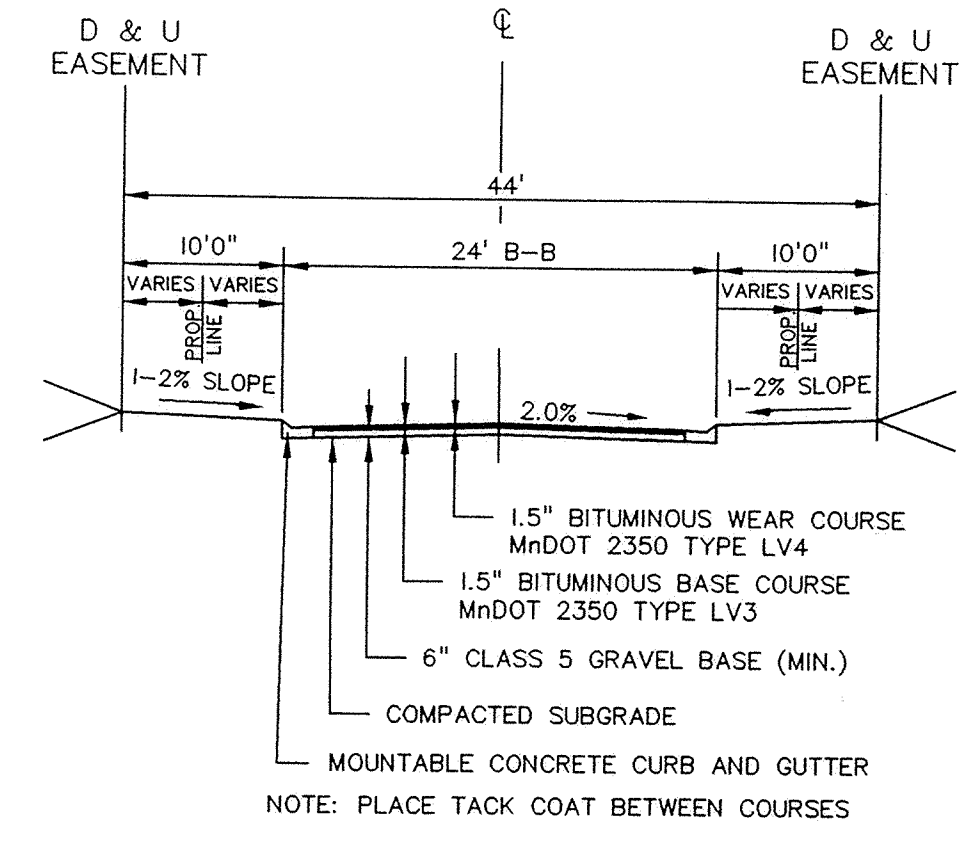
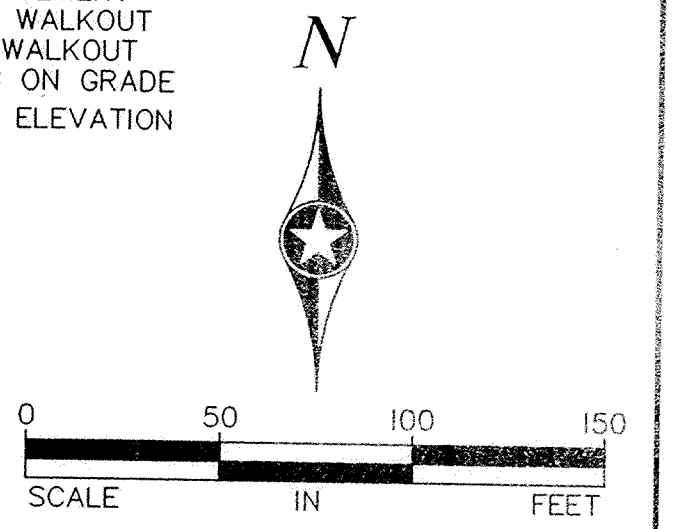
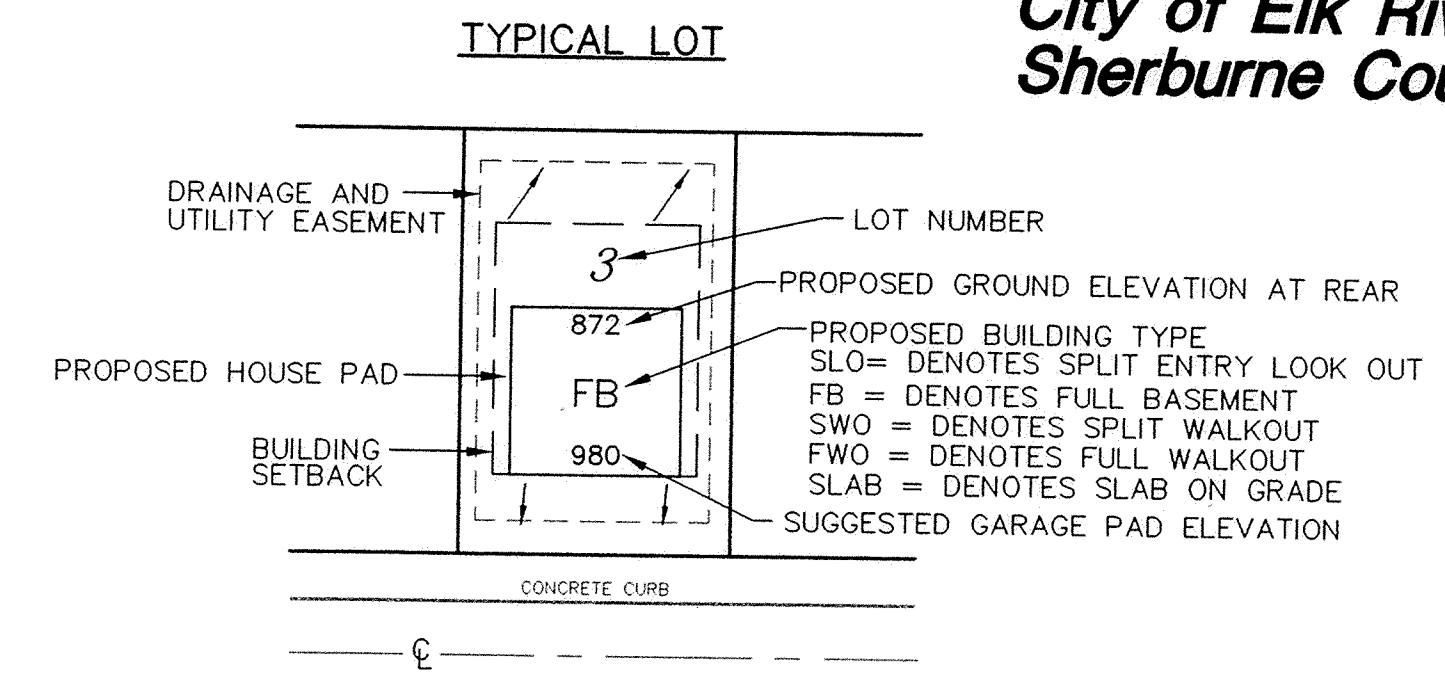
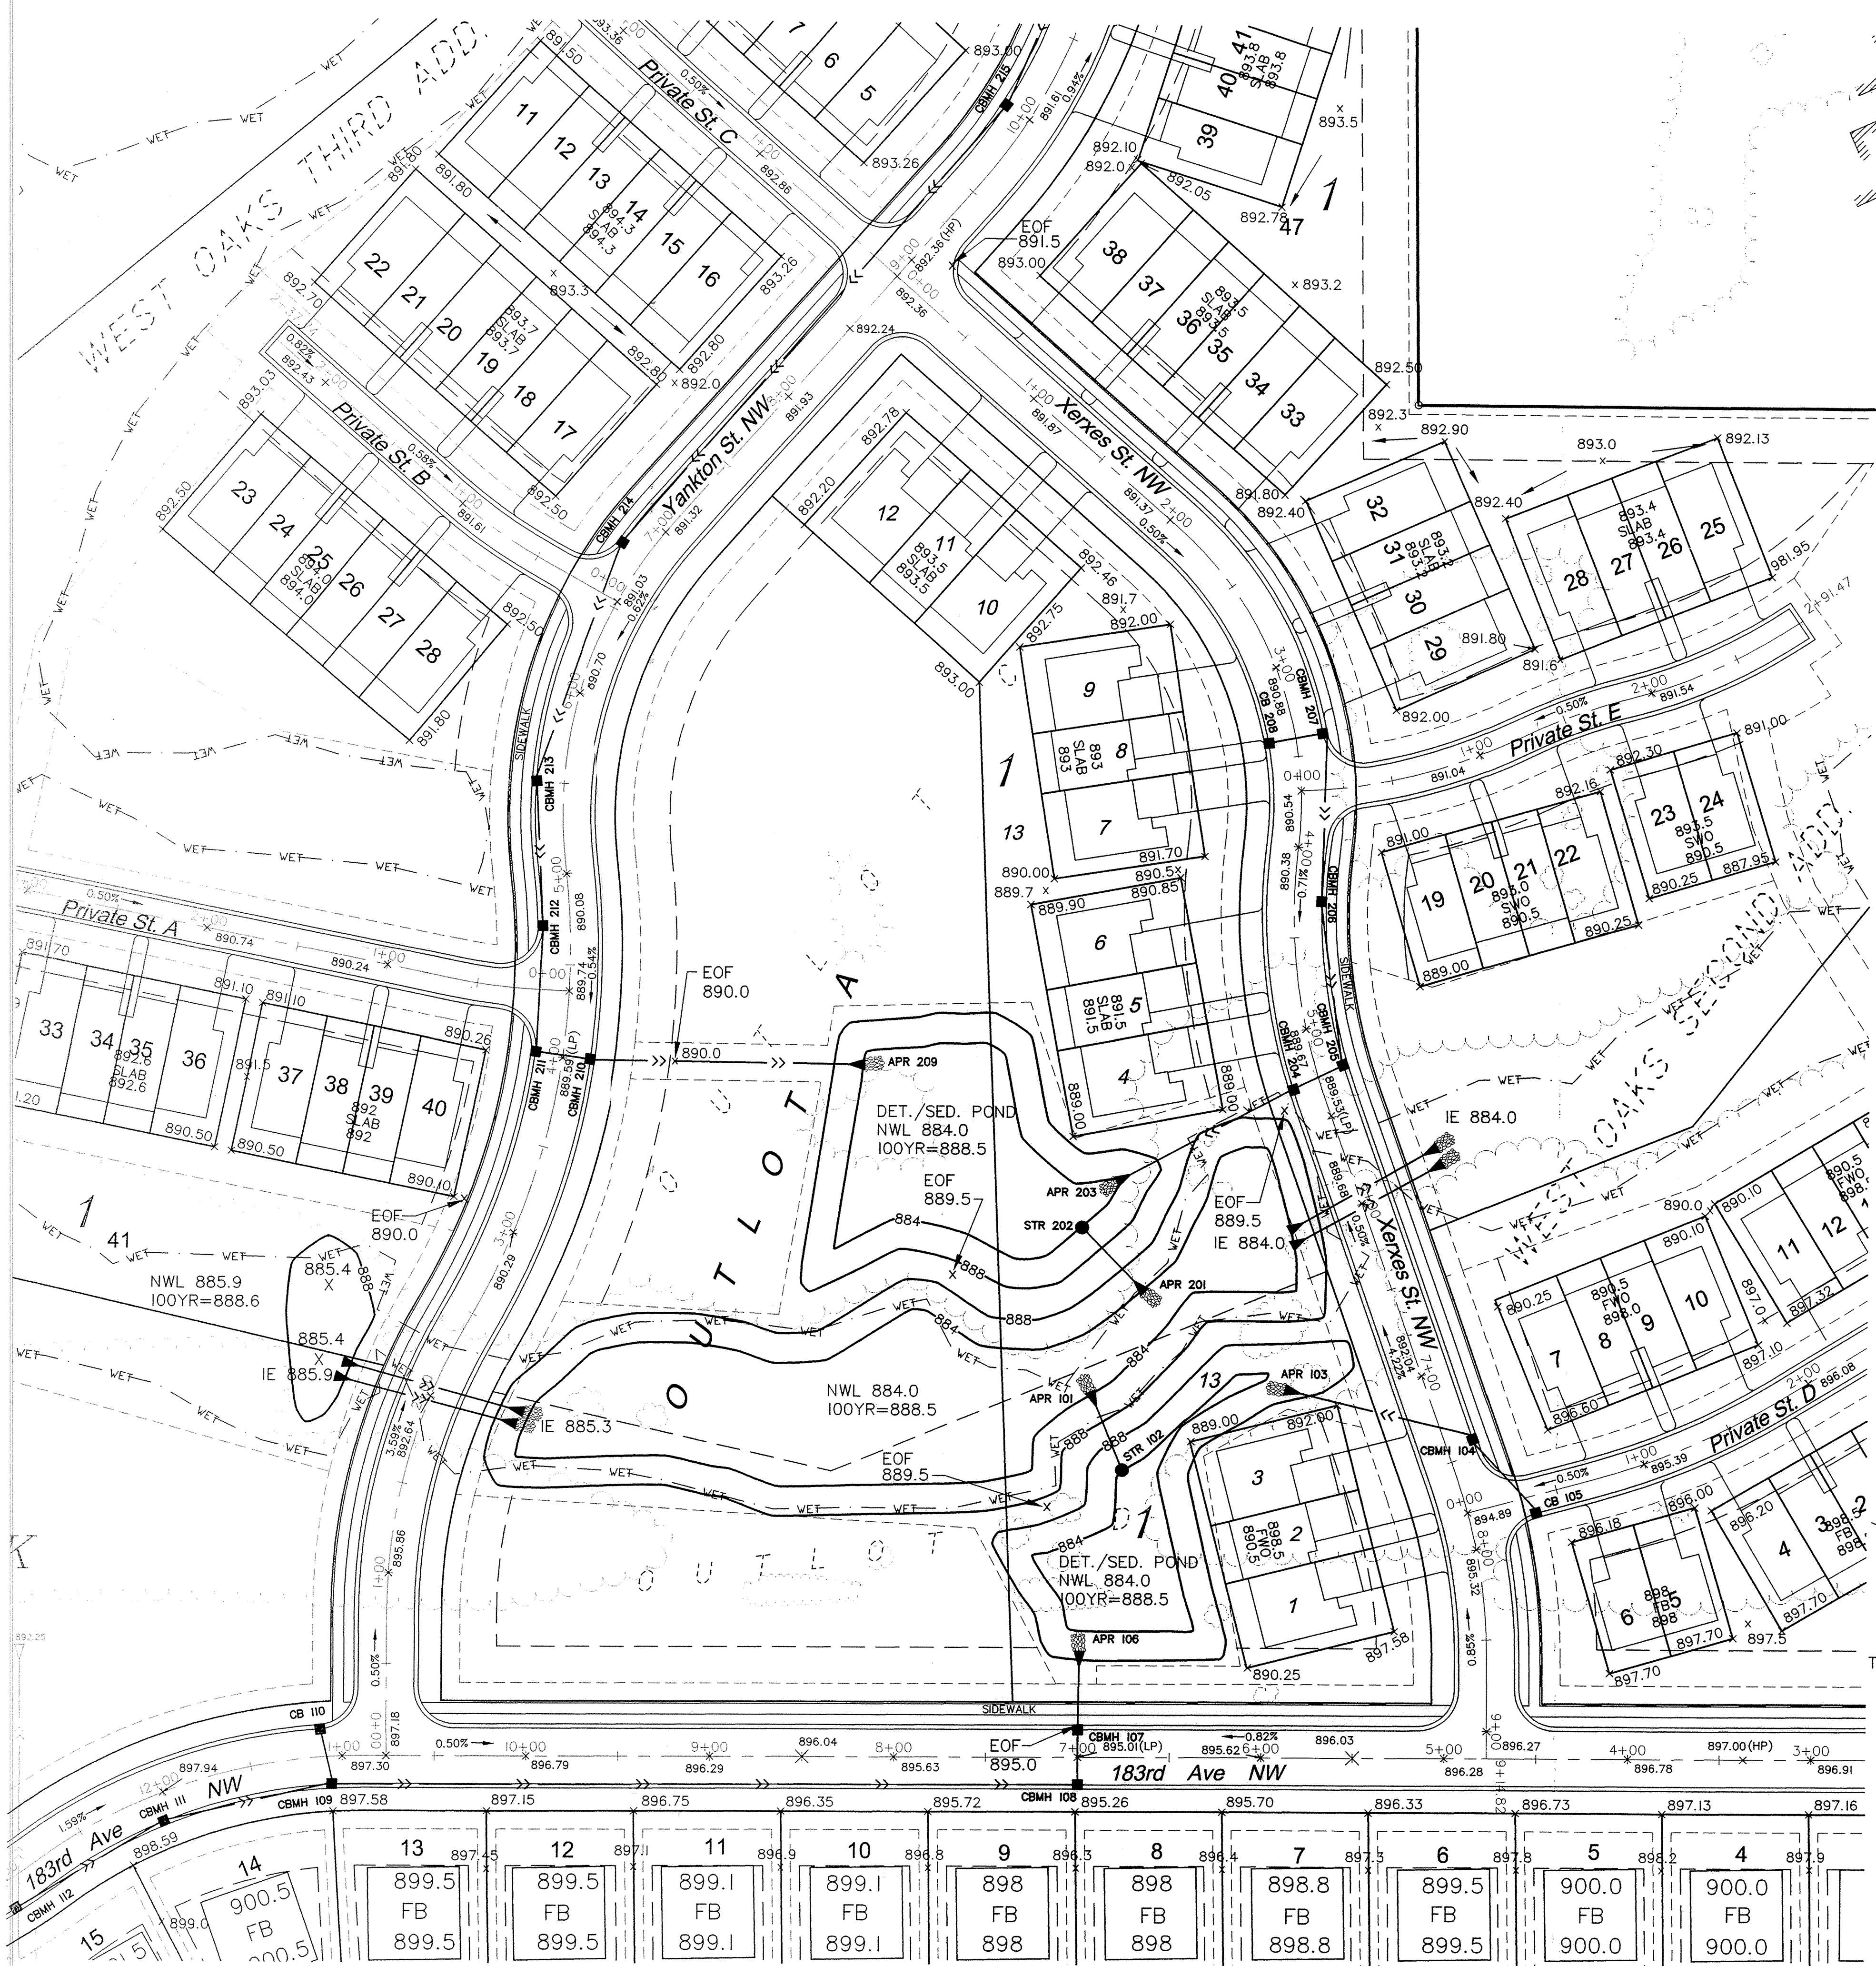
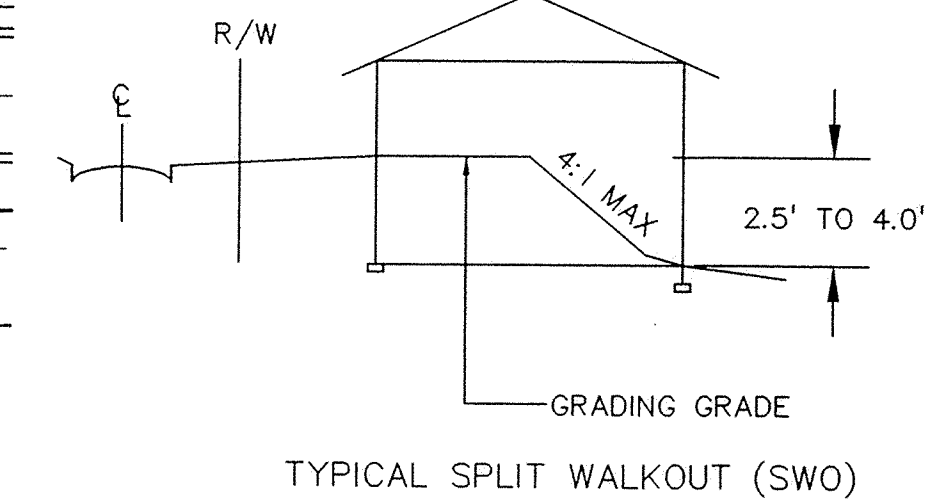


City of Elk River
Sherburne County, MN

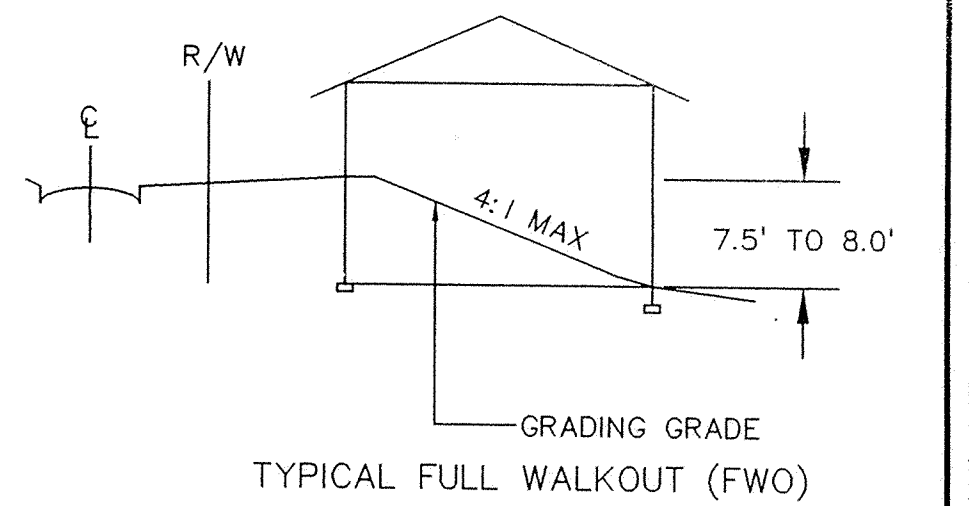

STRUCTURE NUMBER	FLOW LINE ELEV.	INVERT ELEV.
APR 101	N/A	884.00
STR 102	888.50	884.00
APR 103	N/A	884.00
CBMH 104	893.28	889.25 SE
CB 105	894.59	891.00
APR 106	N/A	887.00
CBMH 107	894.52	887.55 S
CBMH 108	894.52	887.70 W
CBMH 109	896.86	892.65 N
CB 110	896.86	891.95 E
CBMH 111	897.52	892.05 W
CBMH 112	898.96	892.34 S
APR 201	N/A	884.00
STR 202	888.50	884.00
APR 203	N/A	884.00
CBMH 204	888.99	884.73 E
CBMH 205	888.99	885.02 N

STRUCTURE NUMBER	FLOW LINE ELEV.	INVERT ELEV.
CBMH 206	889.69	885.65 N
CBMH 207	890.20	886.55 W
CB 208	890.20	886.30 S
APR 209	N/A	884.00
CBMH 210	889.04	884.71 W
CBMH 211	889.04	884.61 E
CBMH 212	889.45	884.98 N
CBMH 213	889.91	885.24 N
CBMH 214	889.72	885.14 S
CBMH 215	891.13	885.53 N
CB 216	890.28	885.87 N
CB 217	890.32	885.77 S
CB 218	890.32	885.99 N
CB 219	890.28	886.00 S
CB 220	890.32	887.21 E
CB 221	890.32	887.49 W
CB 222	890.40	890.78 N
CB 223	890.15	890.95 S
CB 224	894.47	891.47 W

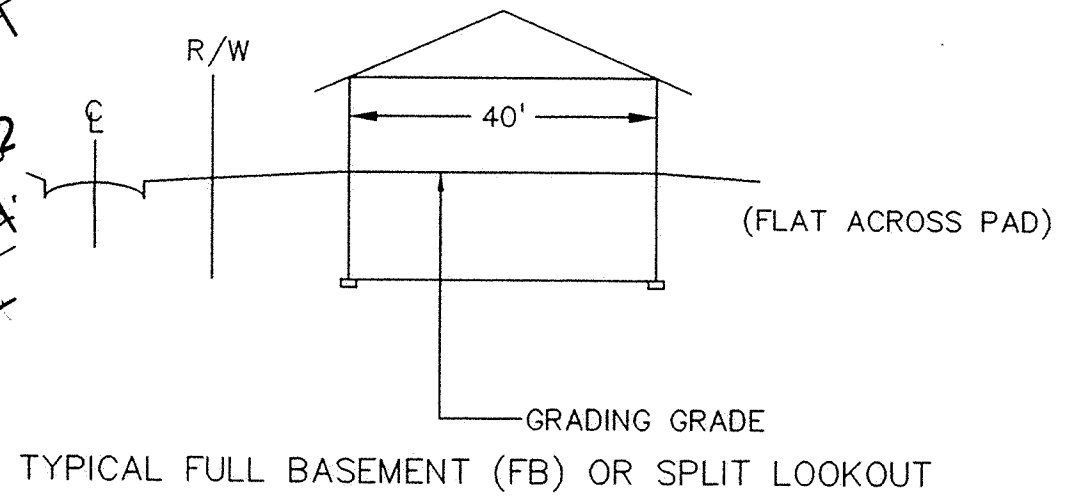

REV	DATE	DESCRIPTION
07/07/05	07/07/05	DESIGN BY: JKB/CCO
07/07/05	07/07/05	DRAWN BY: CCO
07/07/05	07/07/05	CHECKED BY: JKB/CCO
07/07/05	07/07/05	DWG FILE: DEV_PLN_4
07/07/05	07/07/05	FILE NO.: 100124.01

I hereby certify that this plan, specification or report was prepared by me or under my direct supervision and that I am a duly licensed professional engineer under the laws of the State of Minnesota.

Signed: *Christopher Otterness*
Christopher Otterness
Reg. No. 41961

WEST OAKS
CITY OF ELK RIVER, MN
WEST OAKS OF ELK RIVER, LLC
DEVELOPMENT PLAN
WEST OAKS FOURTH ADDITION

SHEET NO.
1