



STRUCTURE NUMBER	FLOW LINE ELEV.	INVERT ELEV.
APR 101	N/A	884.00
STR 102	888.50	884.00
APR 103	N/A	884.00
CBMH 104	893.28	889.25 SE 889.00 W
CB 105	894.59	891.00
APR 106	N/A	887.00
CBMH 107	894.52	887.55 S 887.45 N
CBMH 108	894.52	889.70 W 887.70 N
CBMH 109	896.86	892.65 N 891.65 W 891.65 E
CB 110	896.86	893.00
CBMH 111	897.52	892.05 W 891.95 E
CBMH 112	898.96	892.34 S 892.24 E
APR 201	N/A	884.00
STR 202	888.50	884.00
APR 203	N/A	884.00
CBMH 204	888.99	884.73 E 884.23 W
CBMH 205	888.99	885.02 N 884.92 W




STRUCTURE NUMBER	FLOW LINE ELEV.	INVERT ELEV.
CBMH 206	889.69	885.65 N 885.40 S
CBMH 207	890.20	886.55 W 886.30 S
CB 208	890.20	886.90
APR 209	N/A	884.00
CBMH 210	889.04	884.71 W 884.61 E
CBMH 211	889.04	884.96 N 884.86 E
CBMH 212	889.45	885.24 N 885.14 S
CBMH 213	889.91	885.53 N 885.43 S
CBMH 214	890.72	887.31 E 887.21 S
CBMH 215	891.13	886.90 N 886.80 S
CBMH 216	890.28	887.31 E 887.21 S
CB 217	890.32	887.49
MH 301	894.40	890.78
CB 302	894.15	890.95
CB 303	894.47	891.47

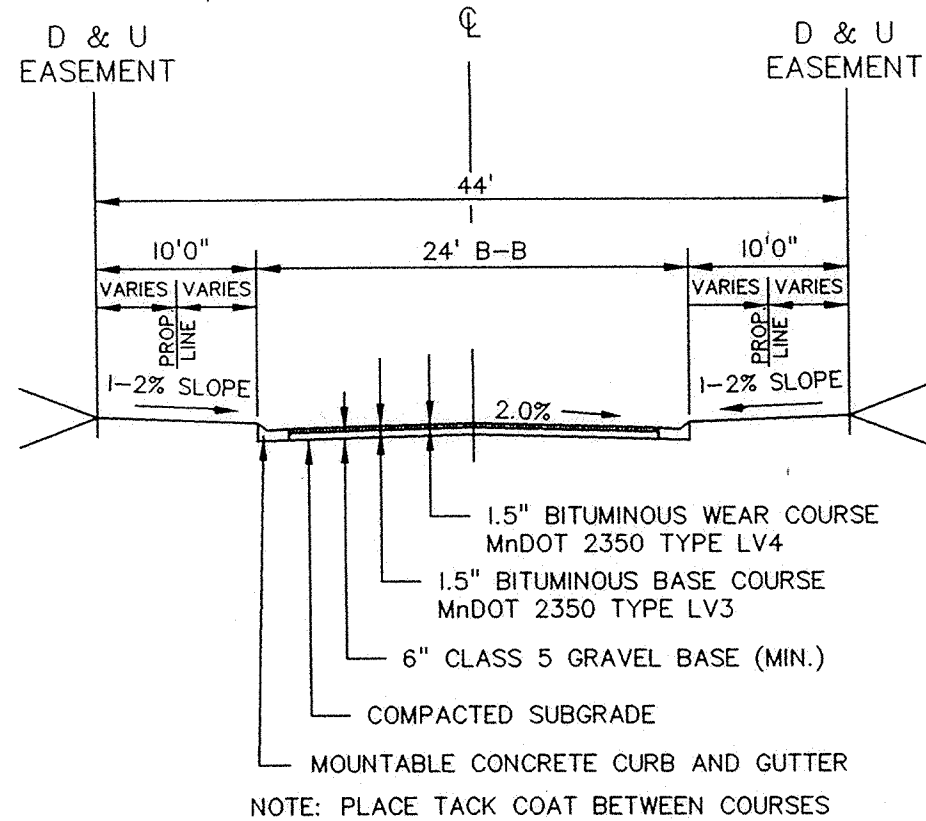

TYPICAL STREET SECTION - PRIVATE STREET

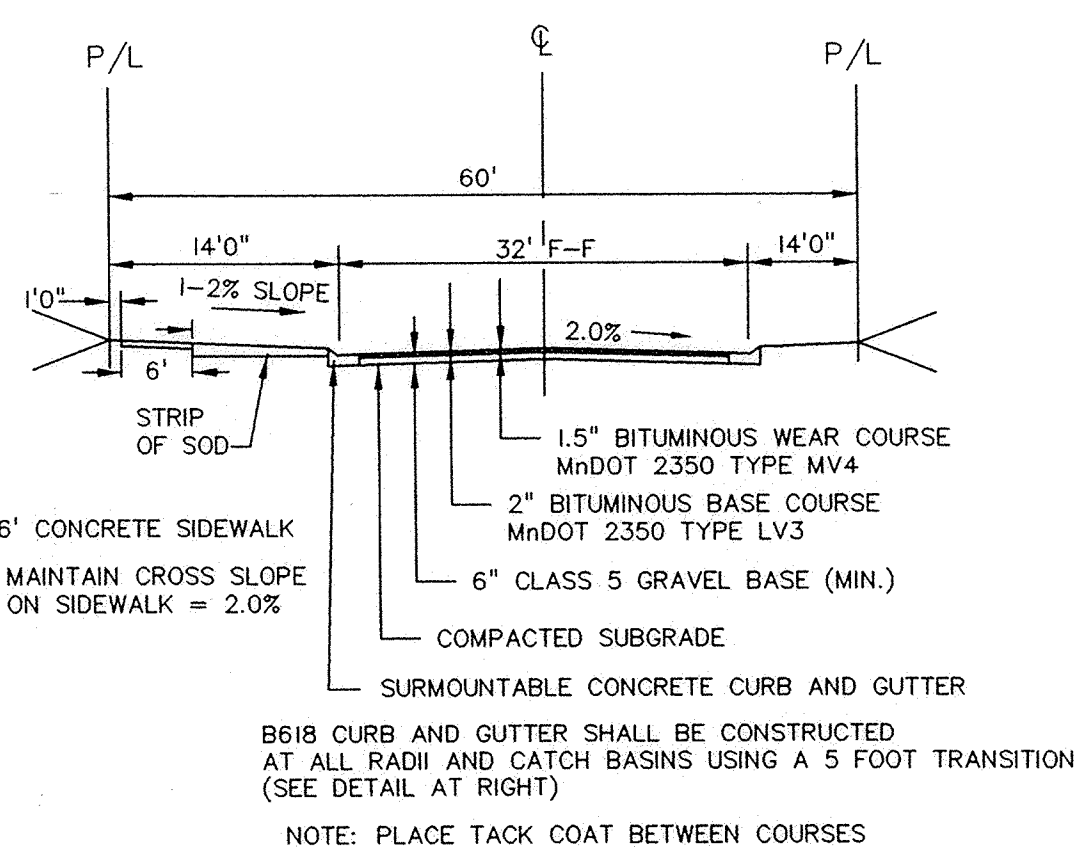

TYPICAL STREET SECTION - PUBLIC STREET

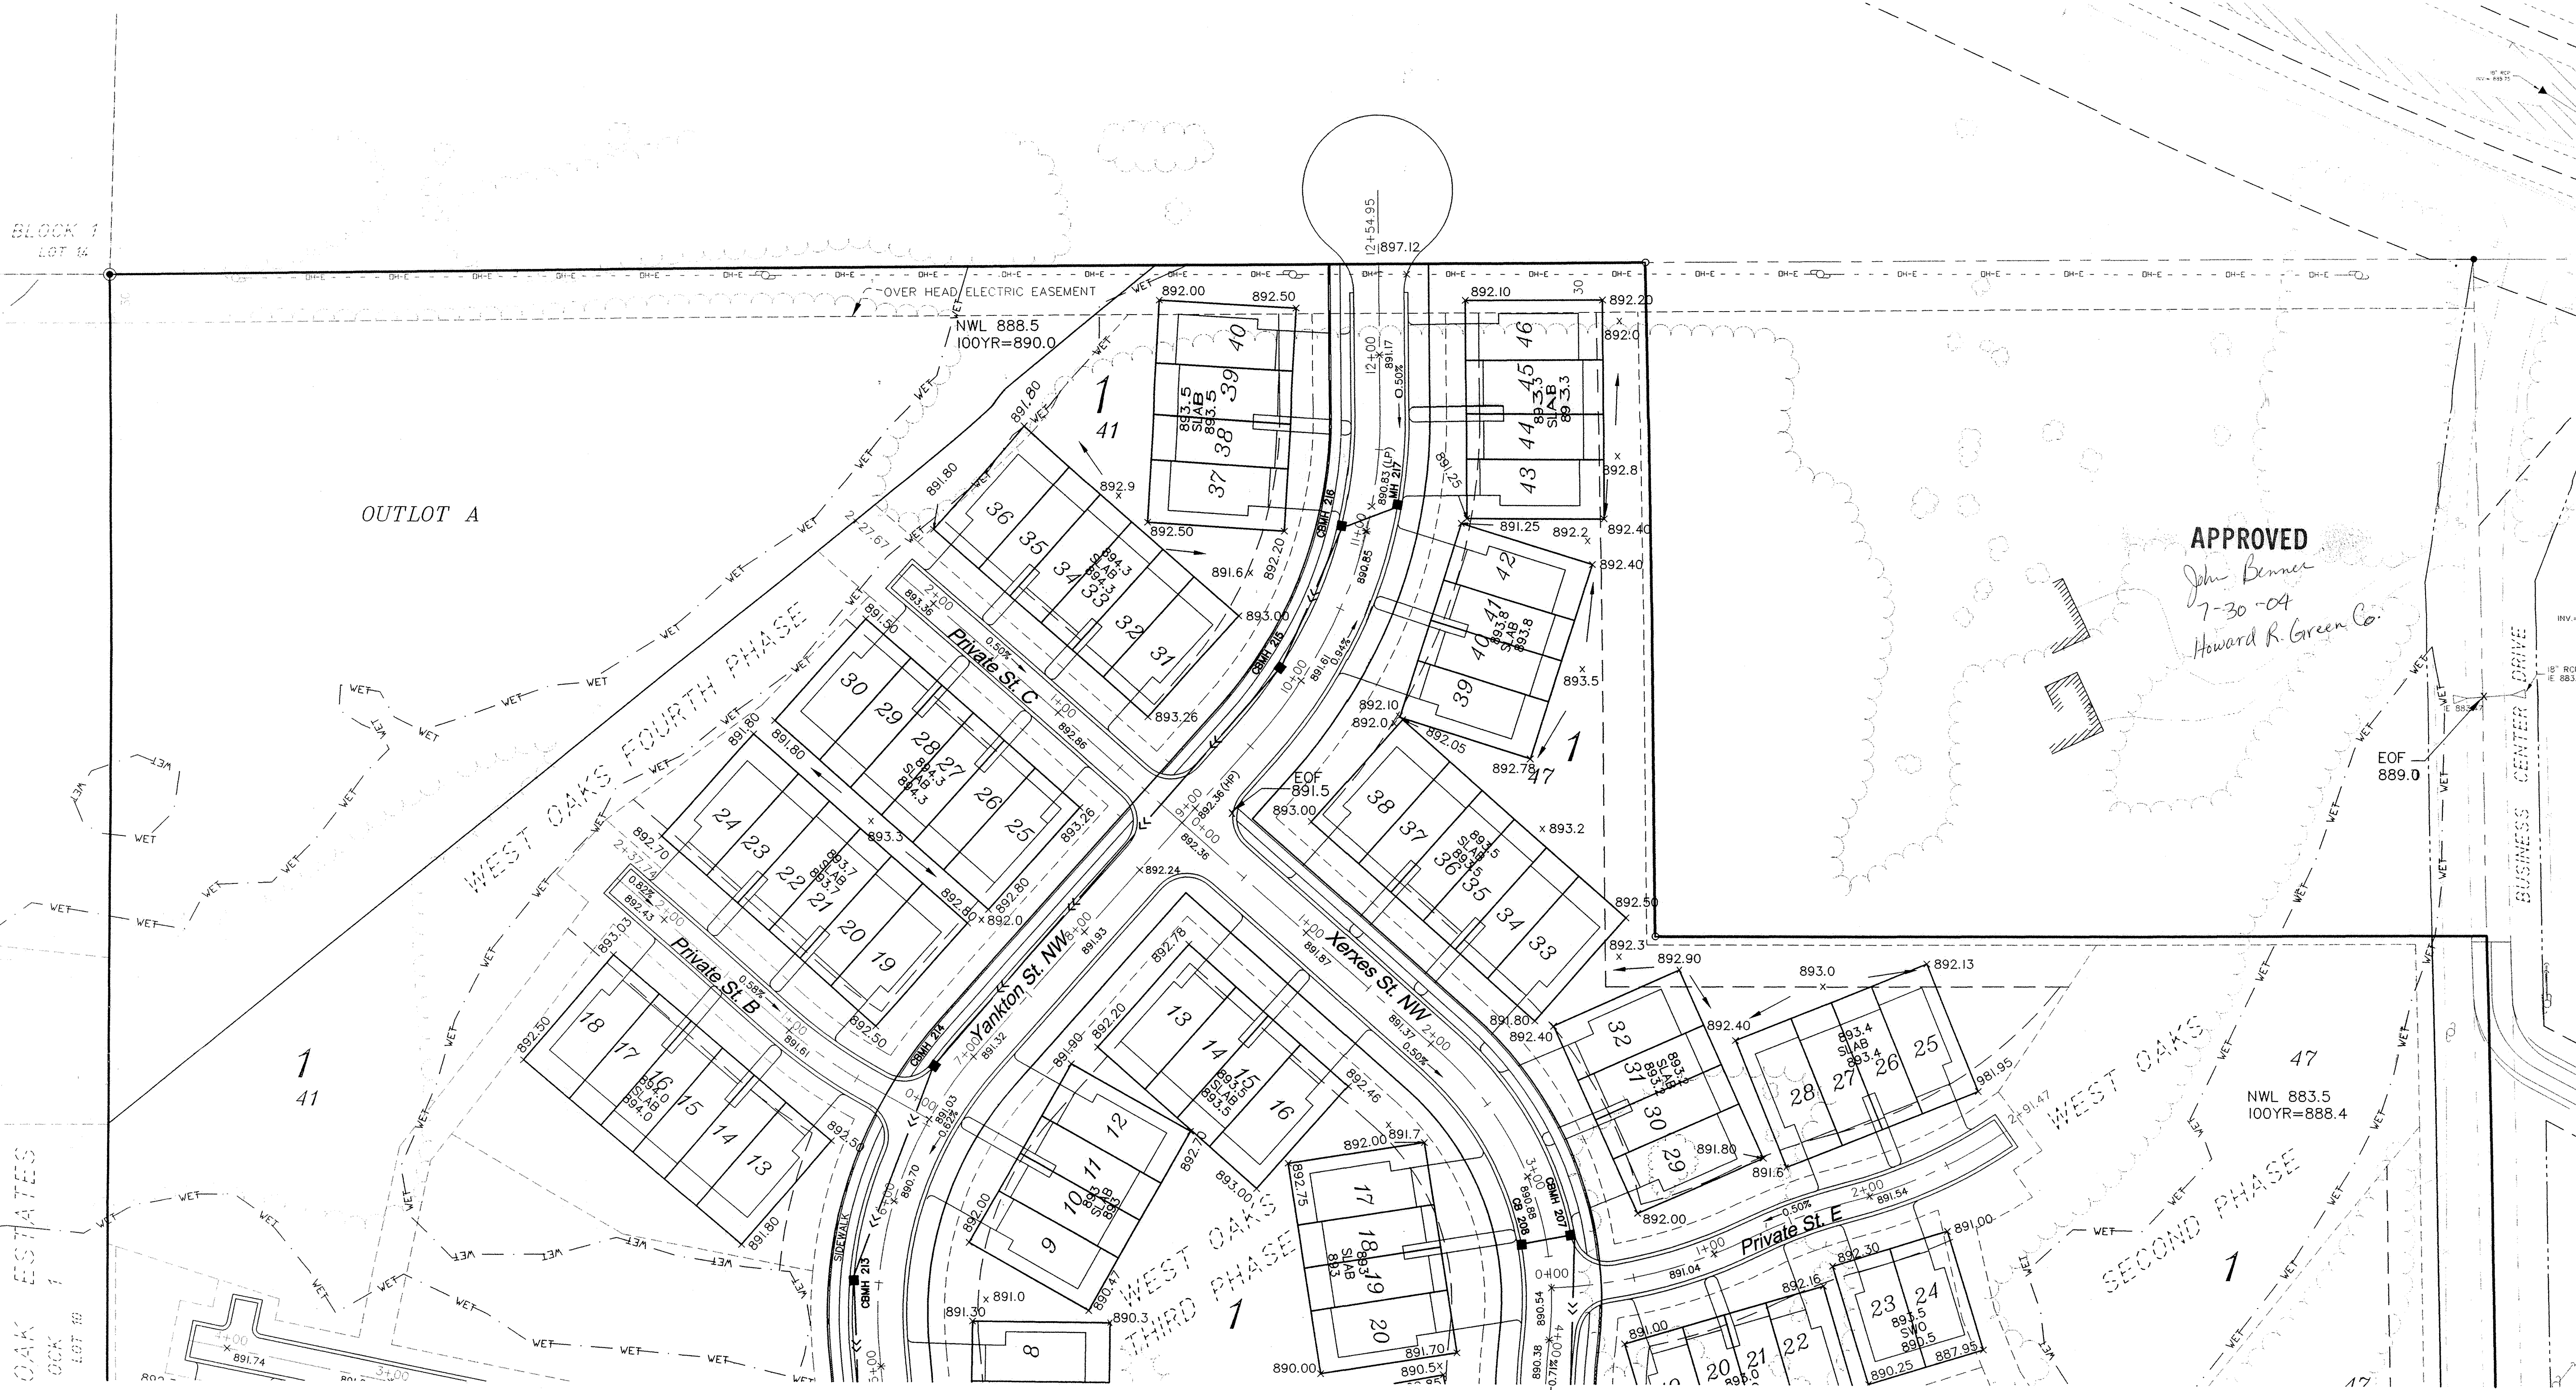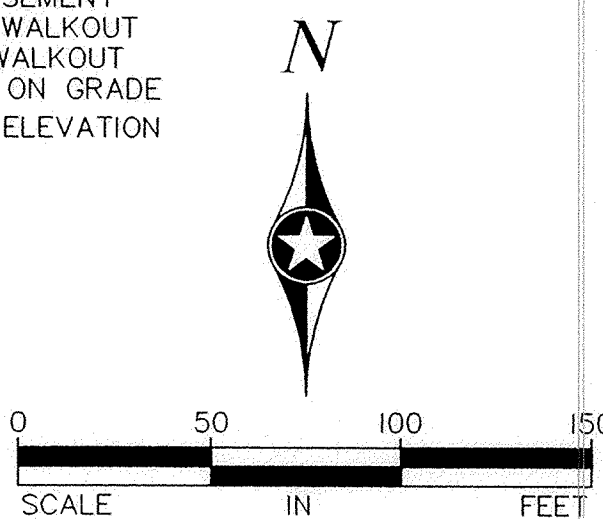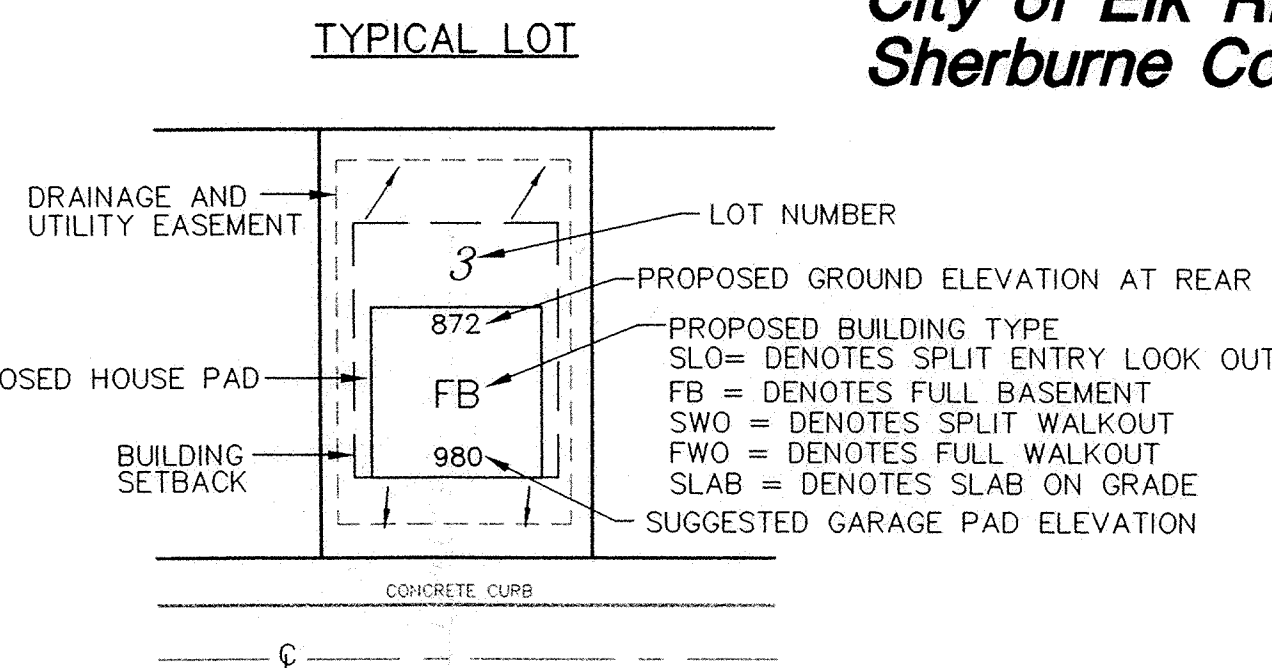

REV	DATE	DESCRIPTION
1	6/1/04	ADDED HOUSE STYLE DETAIL
2	7/14/04	TOWNHOMES MOVED, RESIZED
3	7/27/04	REVISED LOT NUMBERS AND BLOCKS

DESIGN BY: JKB,CCO
DRAWN BY: JKB,CCO
CHECKED BY: JKB,CCO
DWG FILE: DEV_PLN_01
FILE NO.: 100124.01

APPROVED
John Benner
7-30-04
Howard R. Green Co.