
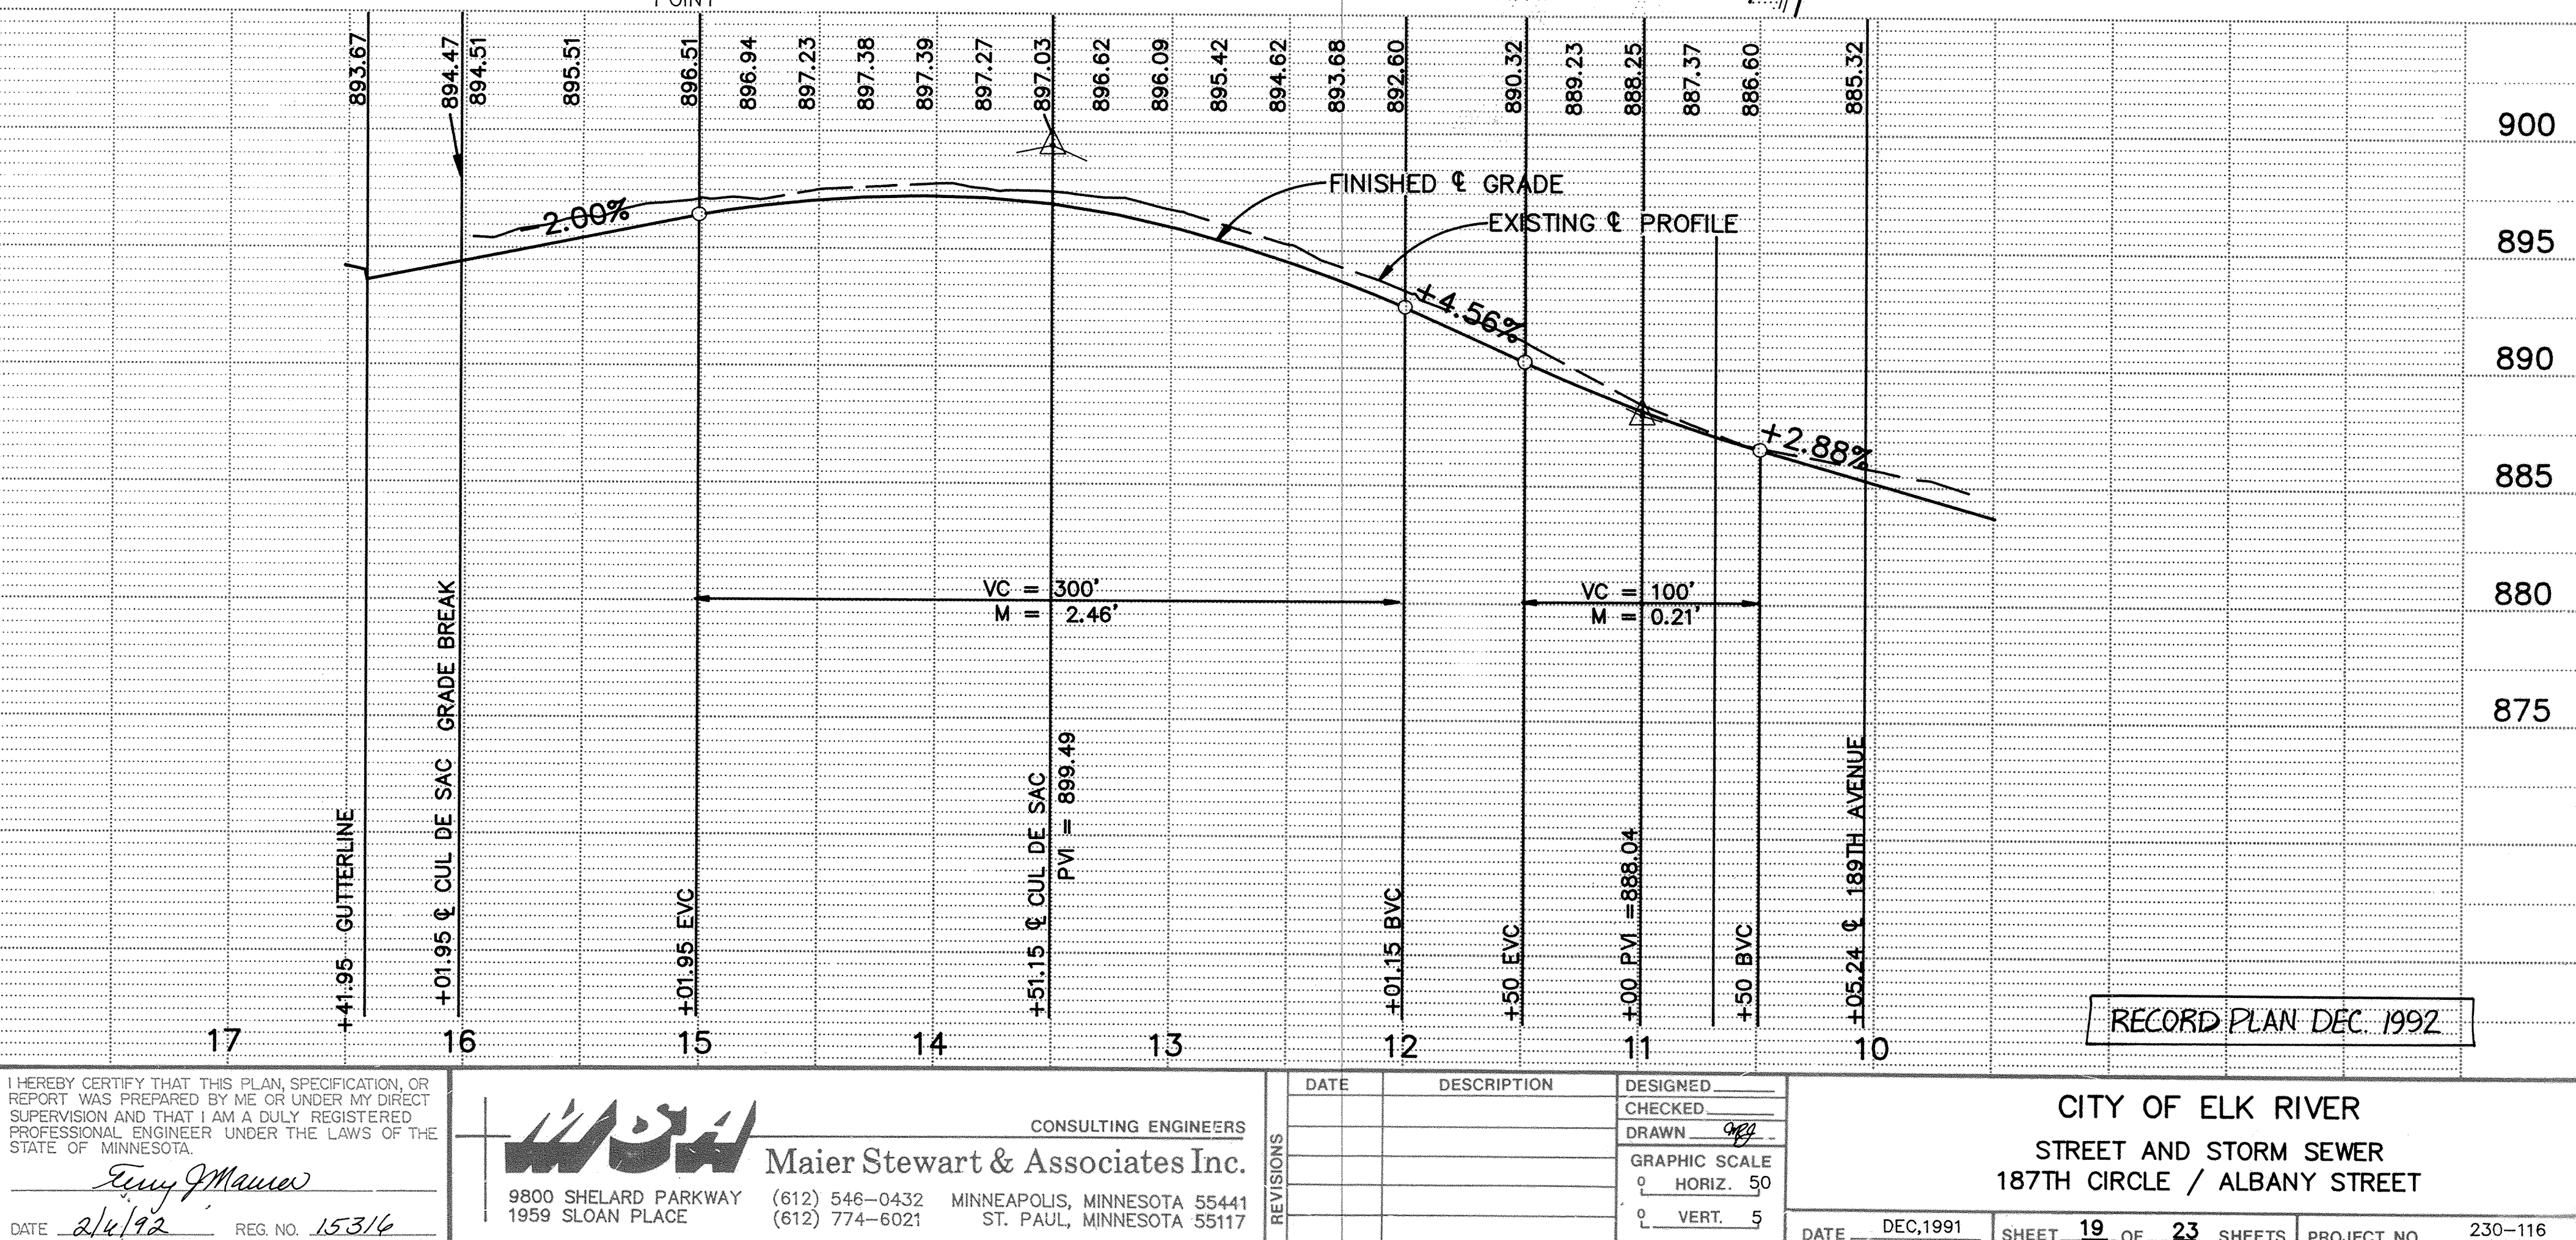
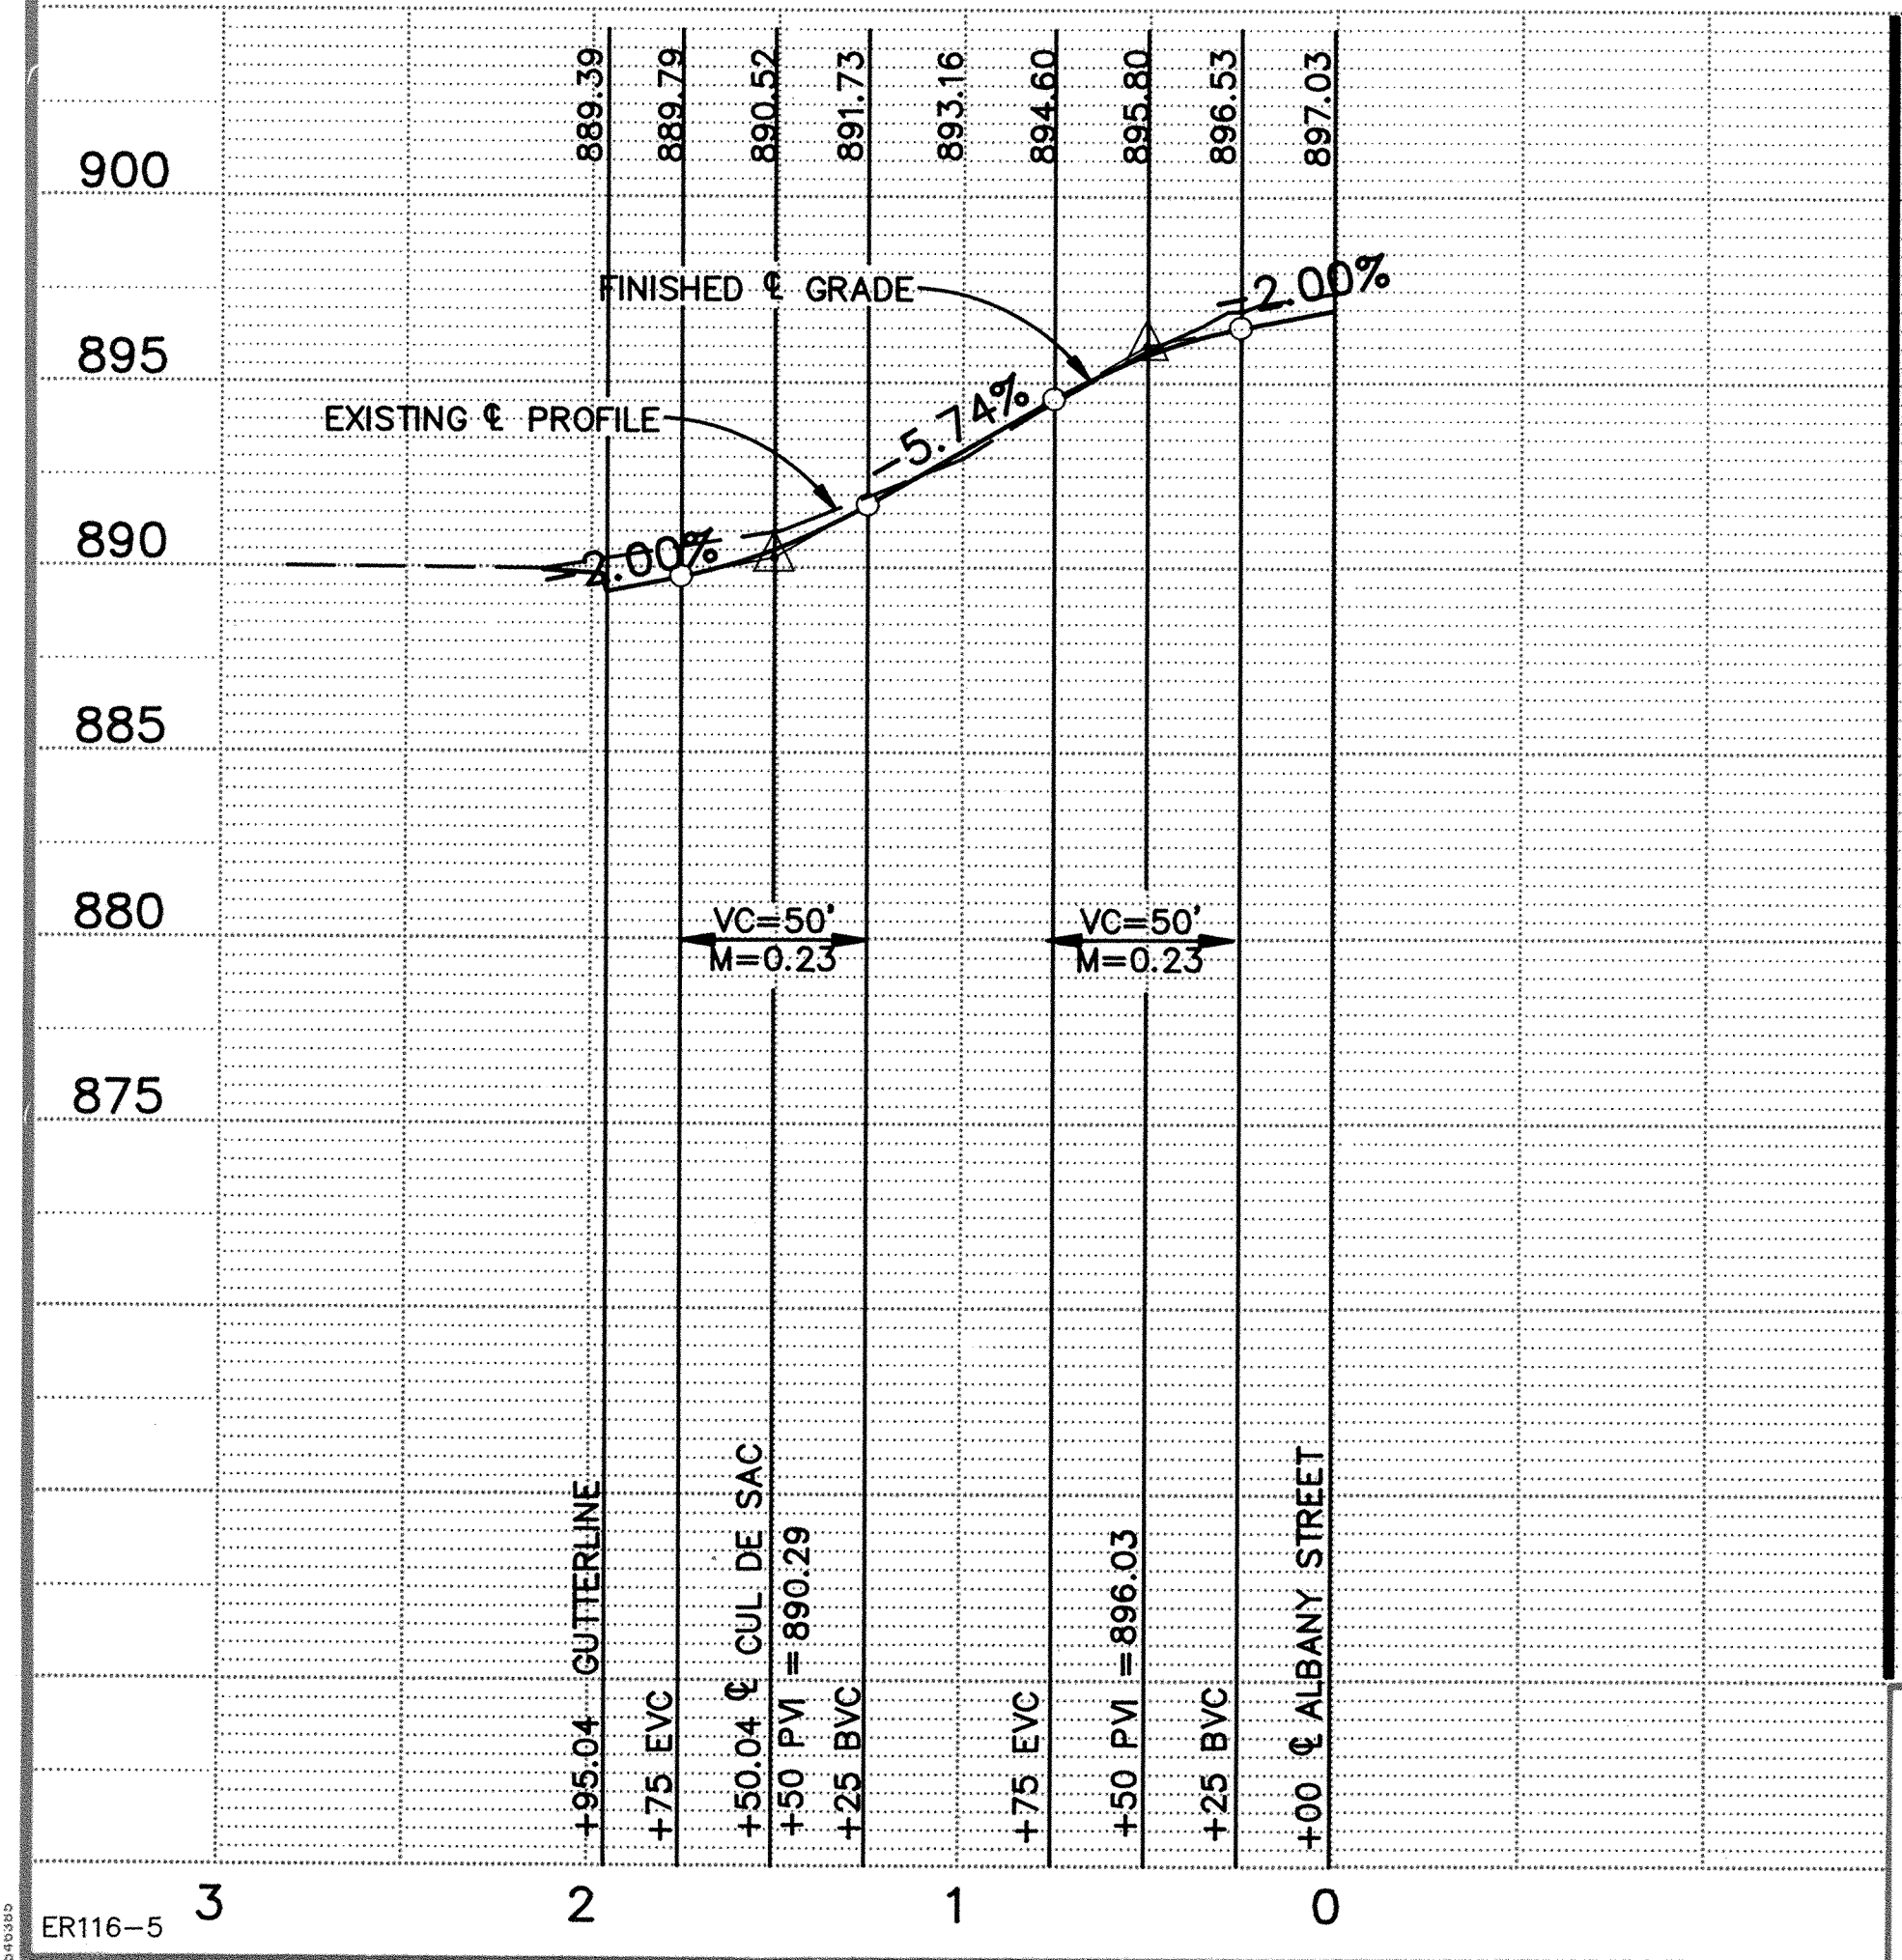


187TH CIRCLE

ALBANY STREET

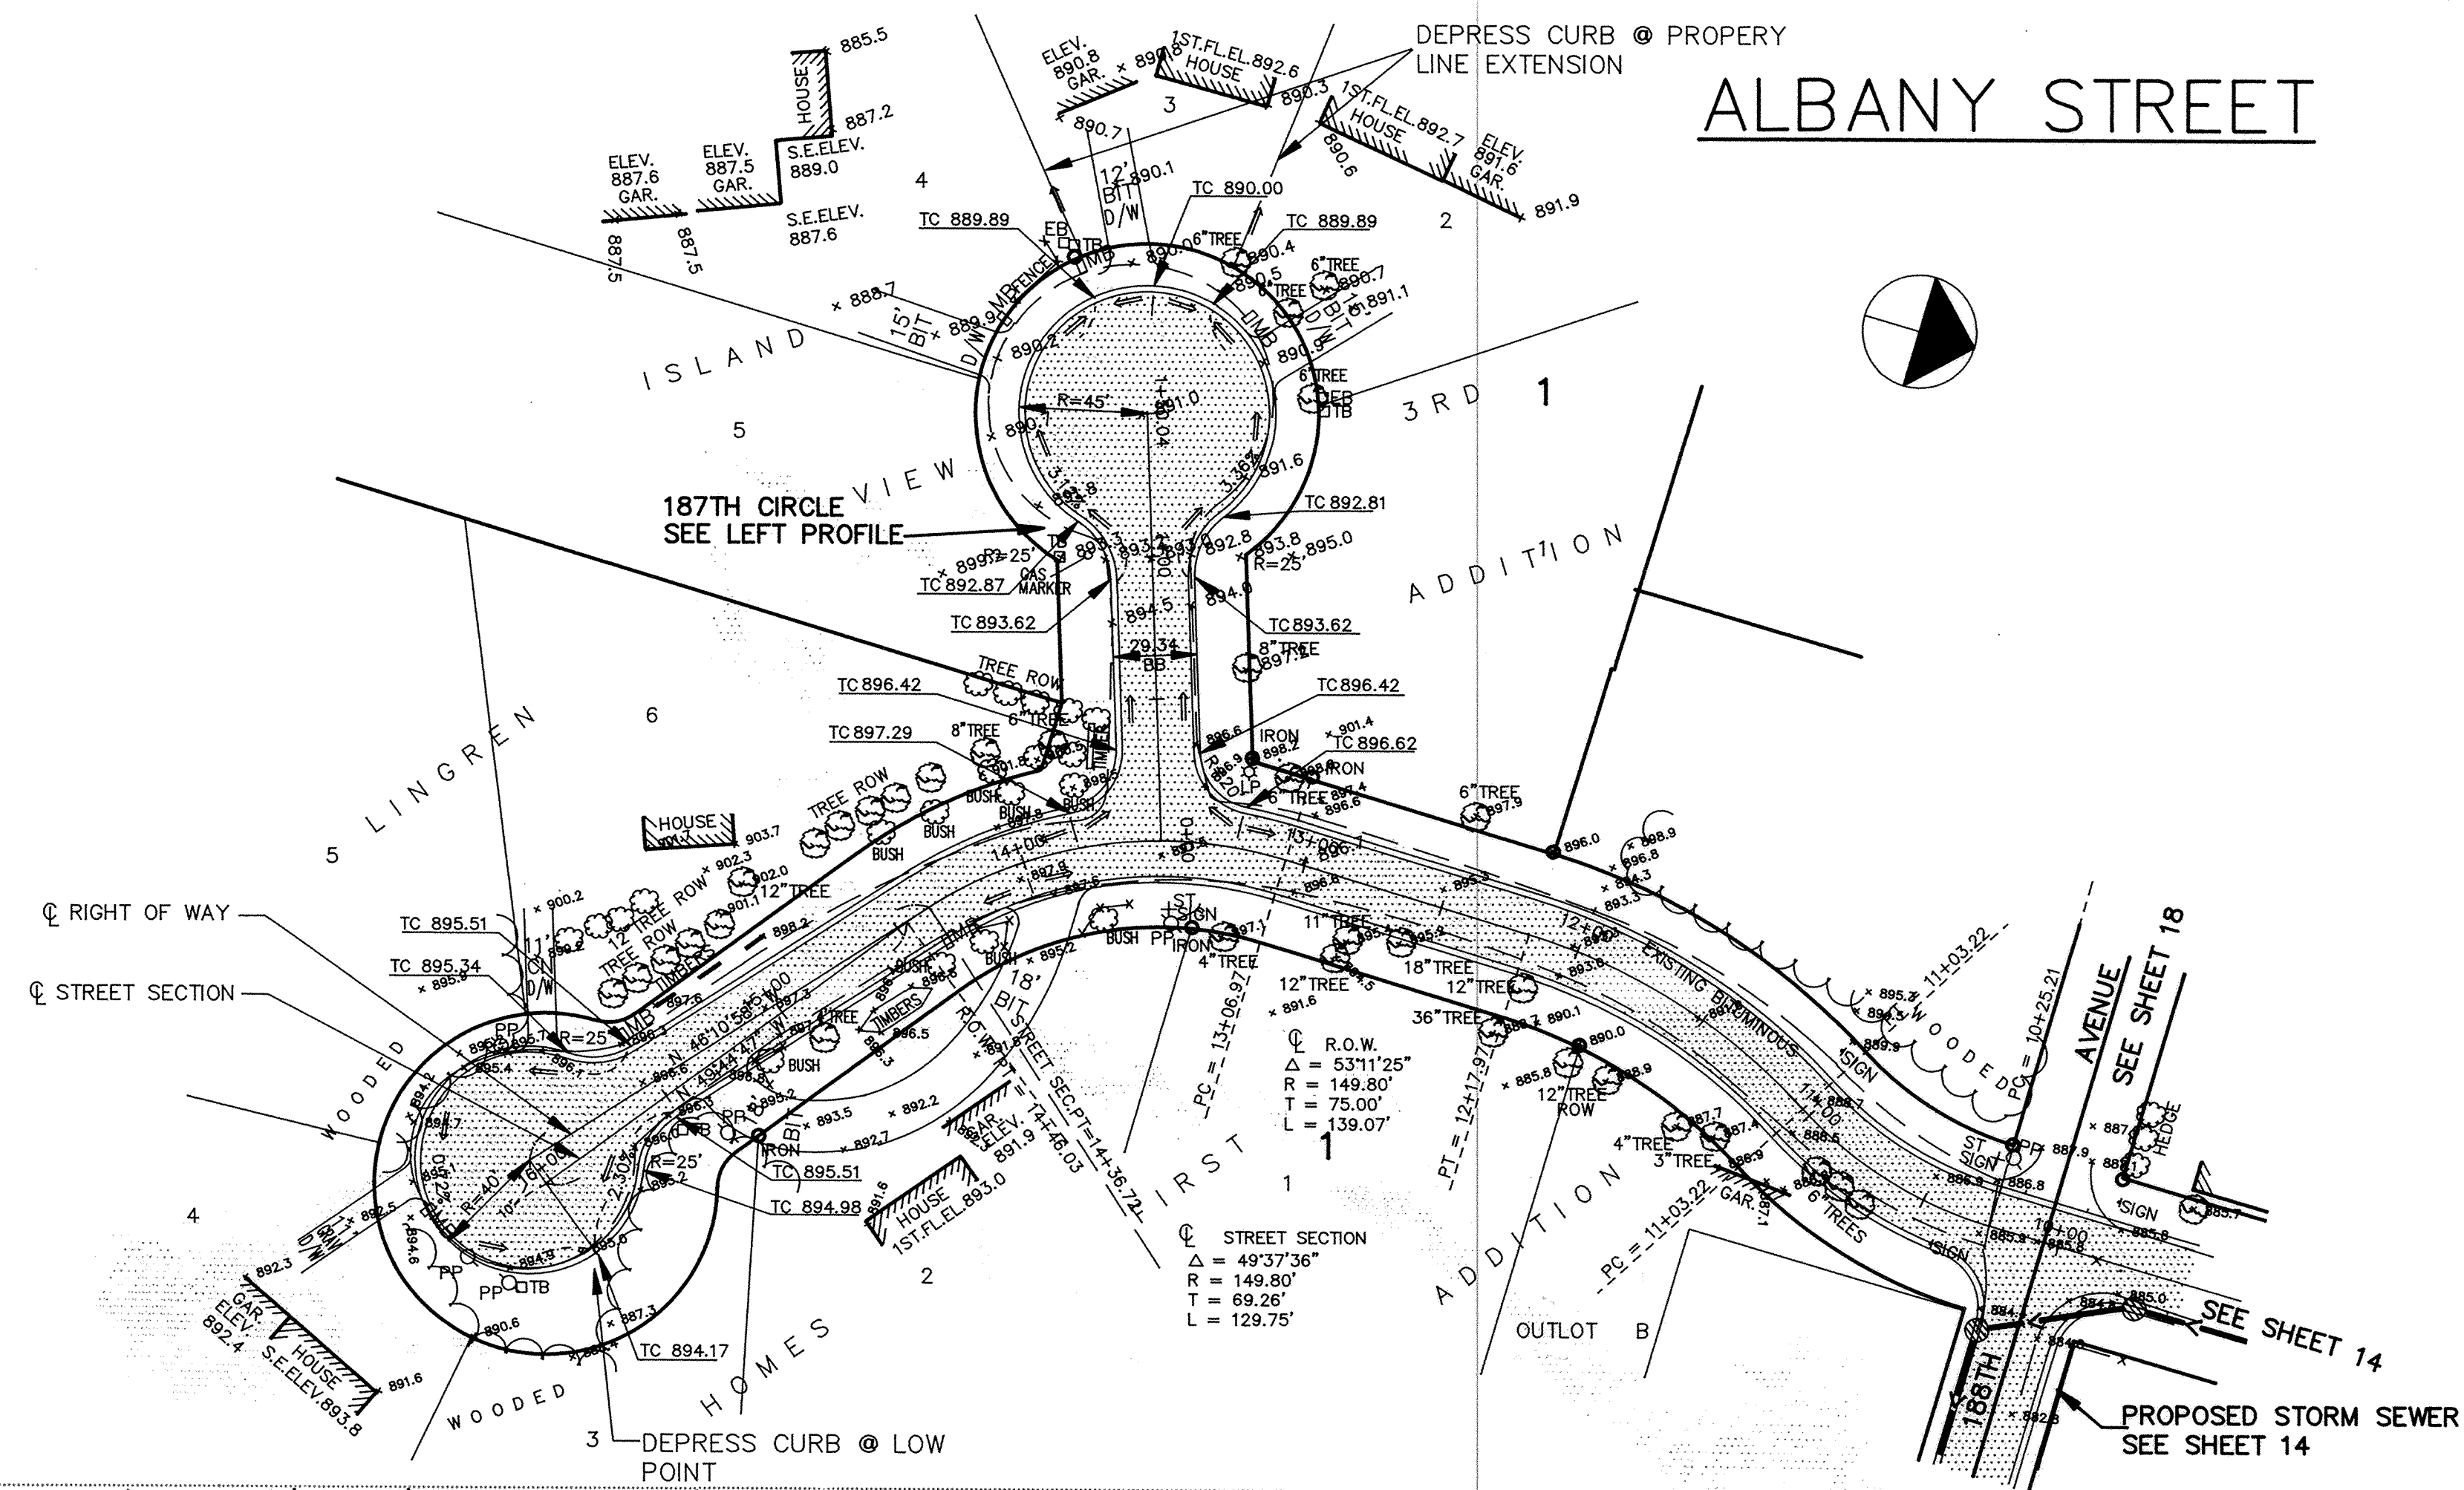

I HEREBY CERTIFY THAT THIS PLAN, SPECIFICATION, OR REPORT WAS PREPARED BY ME OR UNDER MY DIRECT SUPERVISION AND THAT I AM A DULY REGISTERED PROFESSIONAL ENGINEER UNDER THE LAWS OF THE STATE OF MINNESOTA.

Eugene J. Maier

DATE 2/4/92 REG. NO. 15316

MSA CONSULTING ENGINEERS
Maier Stewart & Associates Inc.
9800 SHELARD PARKWAY (612) 546-0432 MINNEAPOLIS, MINNESOTA 55441
1959 SLOAN PLACE (612) 774-6021 ST. PAUL, MINNESOTA 55117

REVISIONS	DATE	DESCRIPTION	DESIGNED	CHECKED	DRAWN

CITY OF ELK RIVER
STREET AND STORM SEWER
187TH CIRCLE / ALBANY STREET

GRAPHIC SCALE
0 HORIZ. 50
0 VERT. 5

DATE DEC, 1991 SHEET 19 OF 23 SHEETS PROJECT NO. 230-116

DRAWING NUMBER

DRAWING NUMBER

DRAWING NUMBER

DRAWING NUMBER
WESTW-92
19