
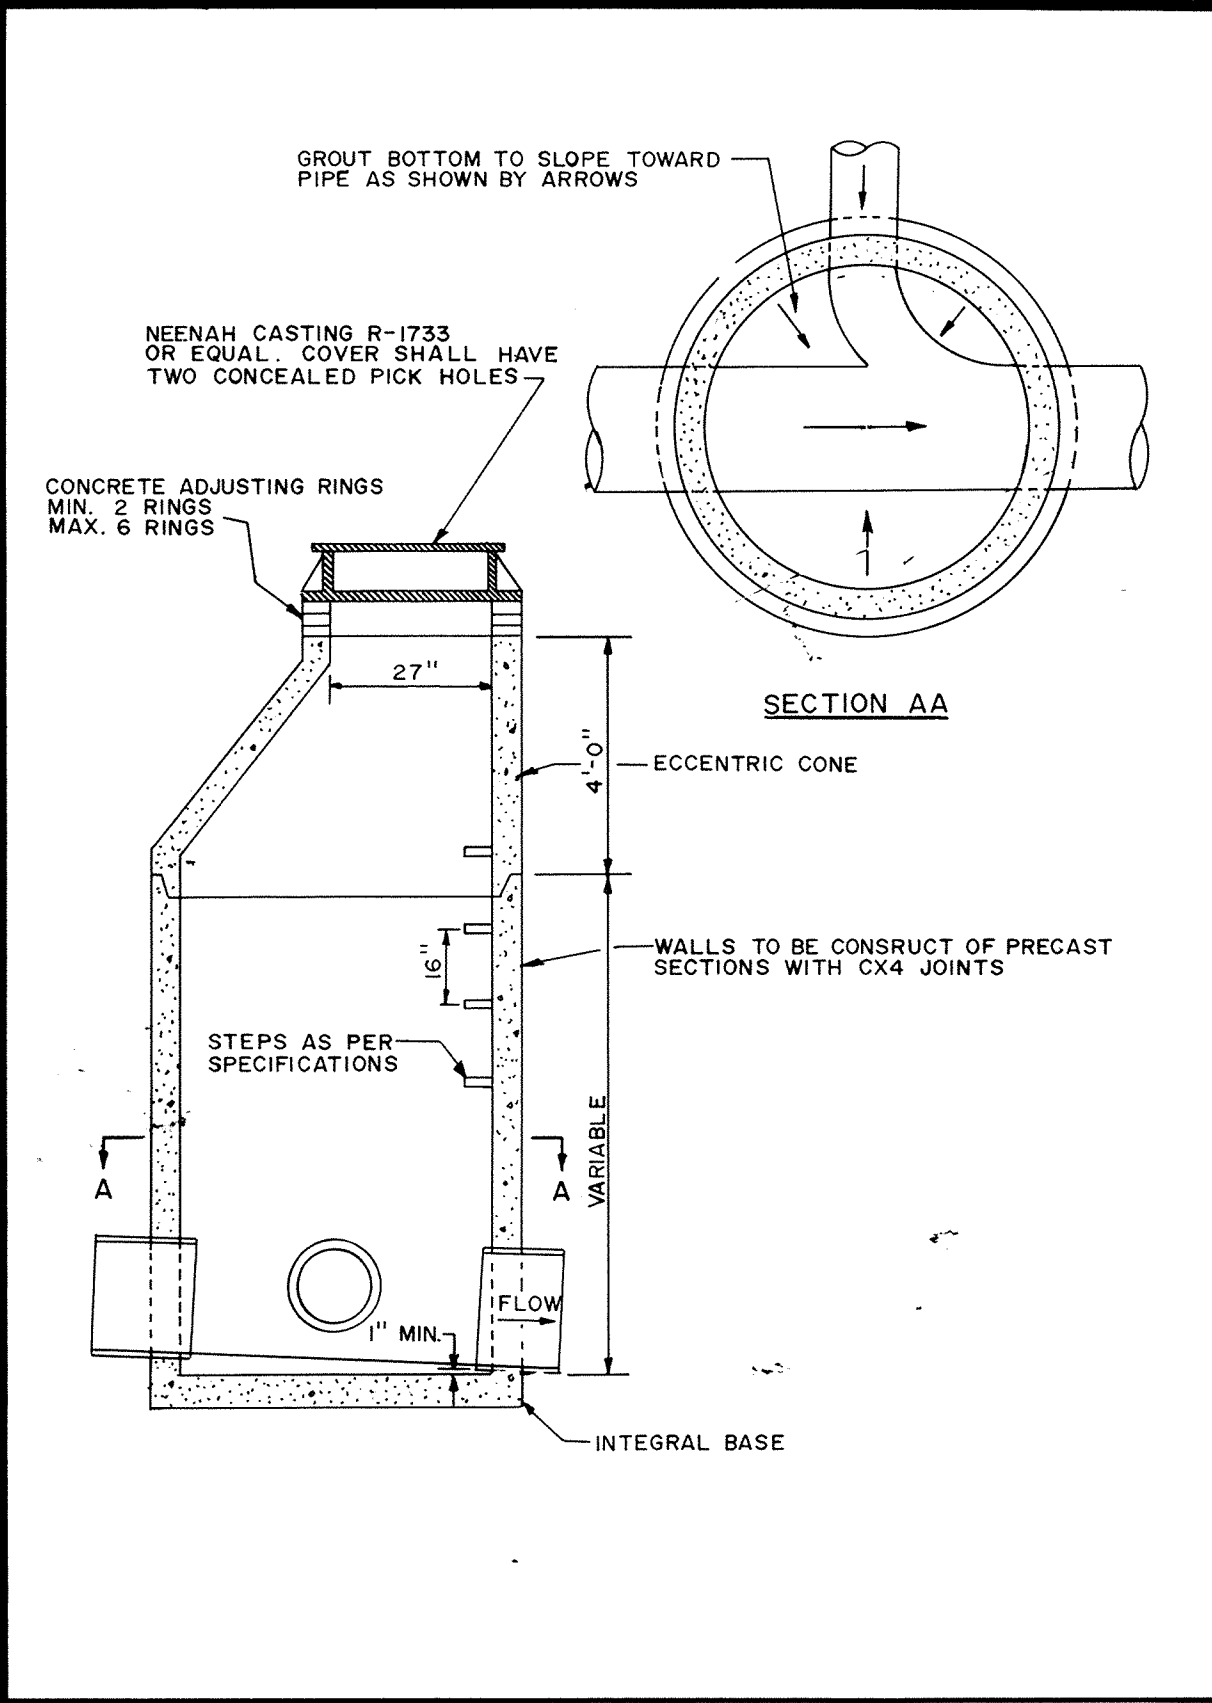
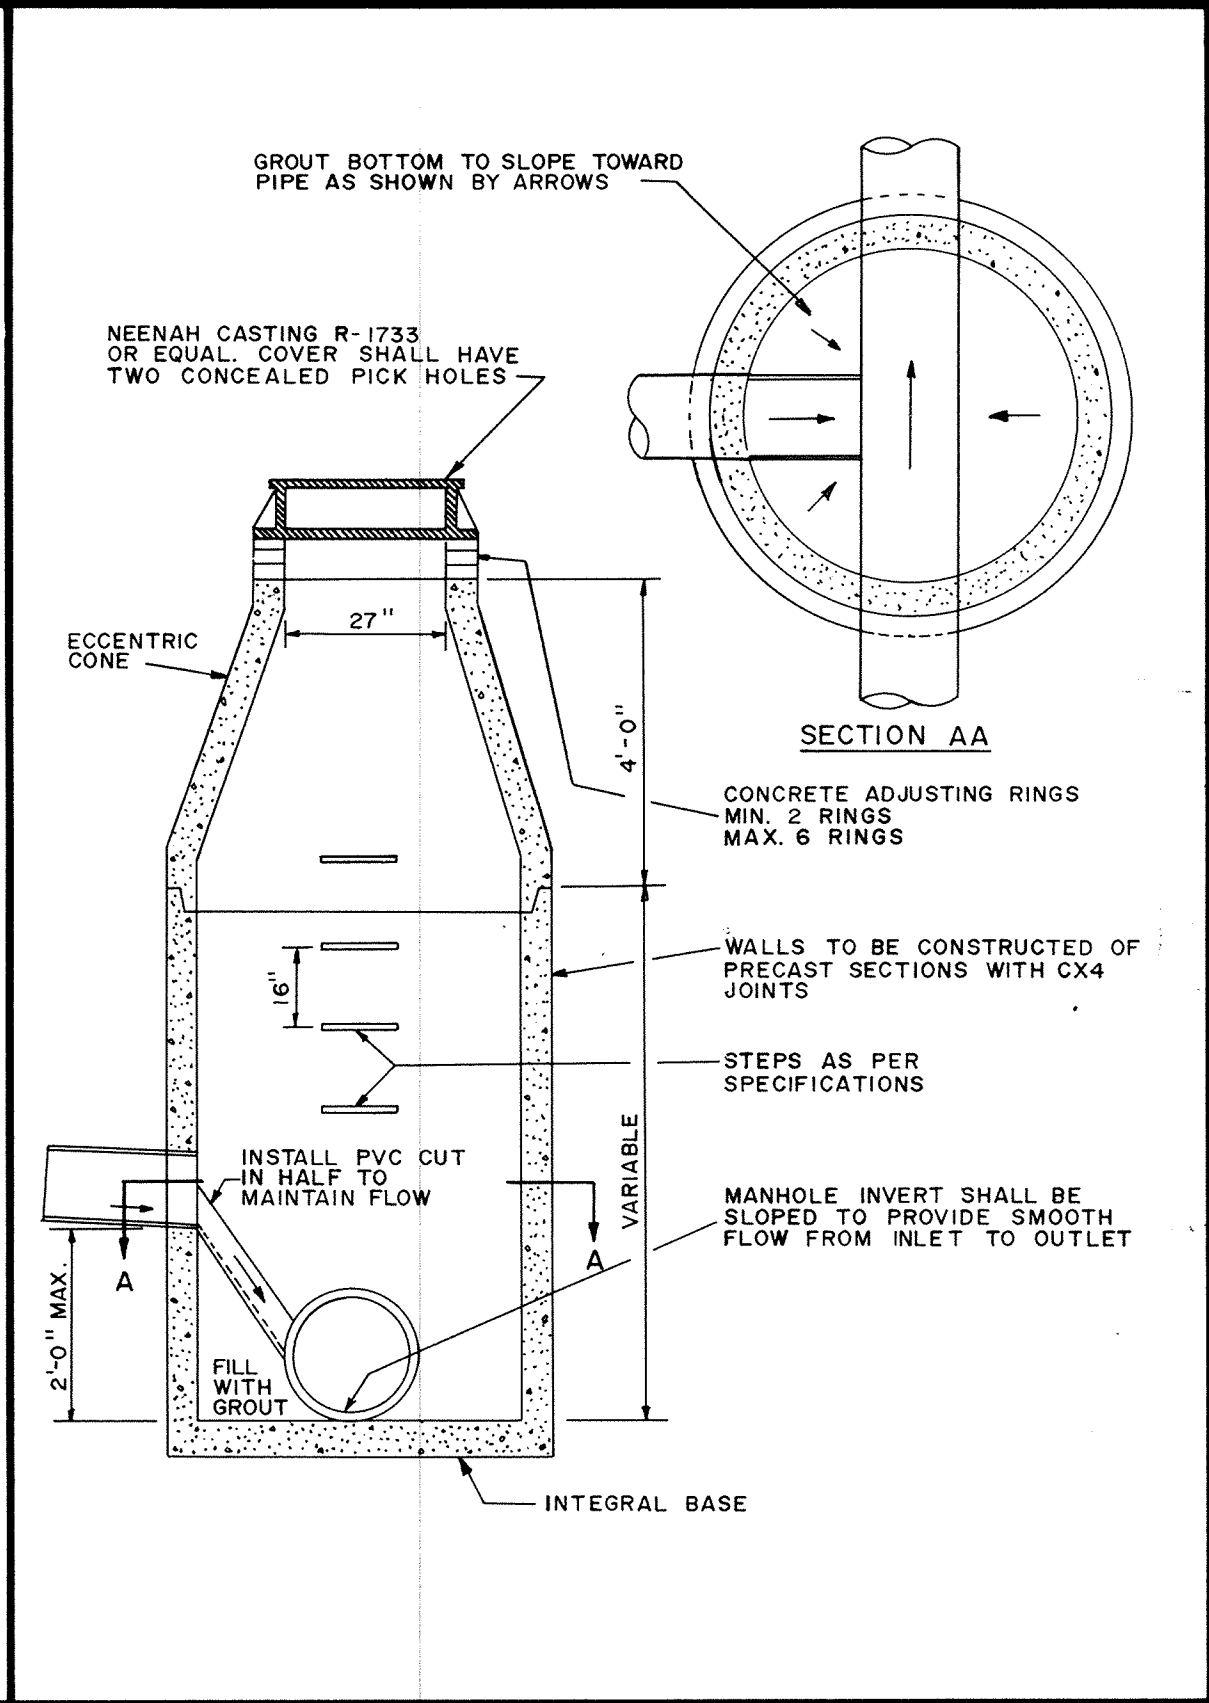
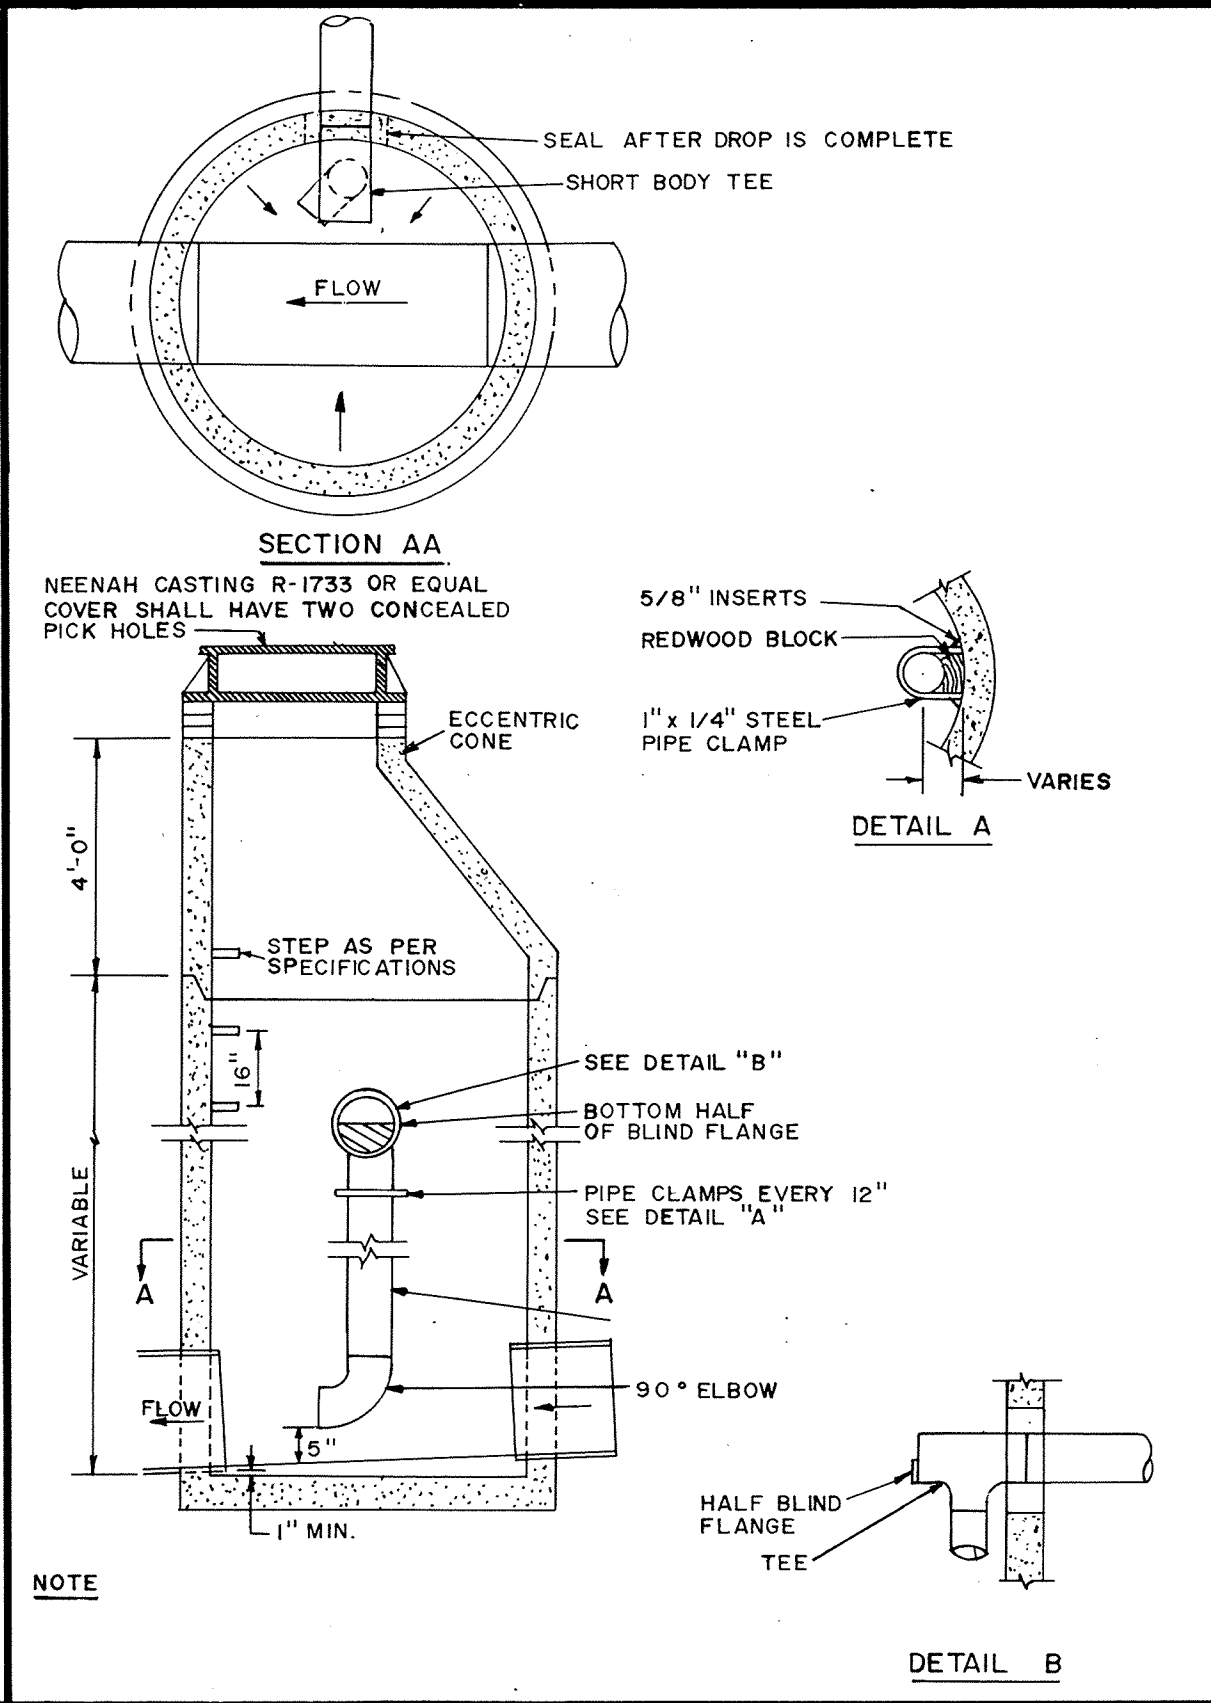
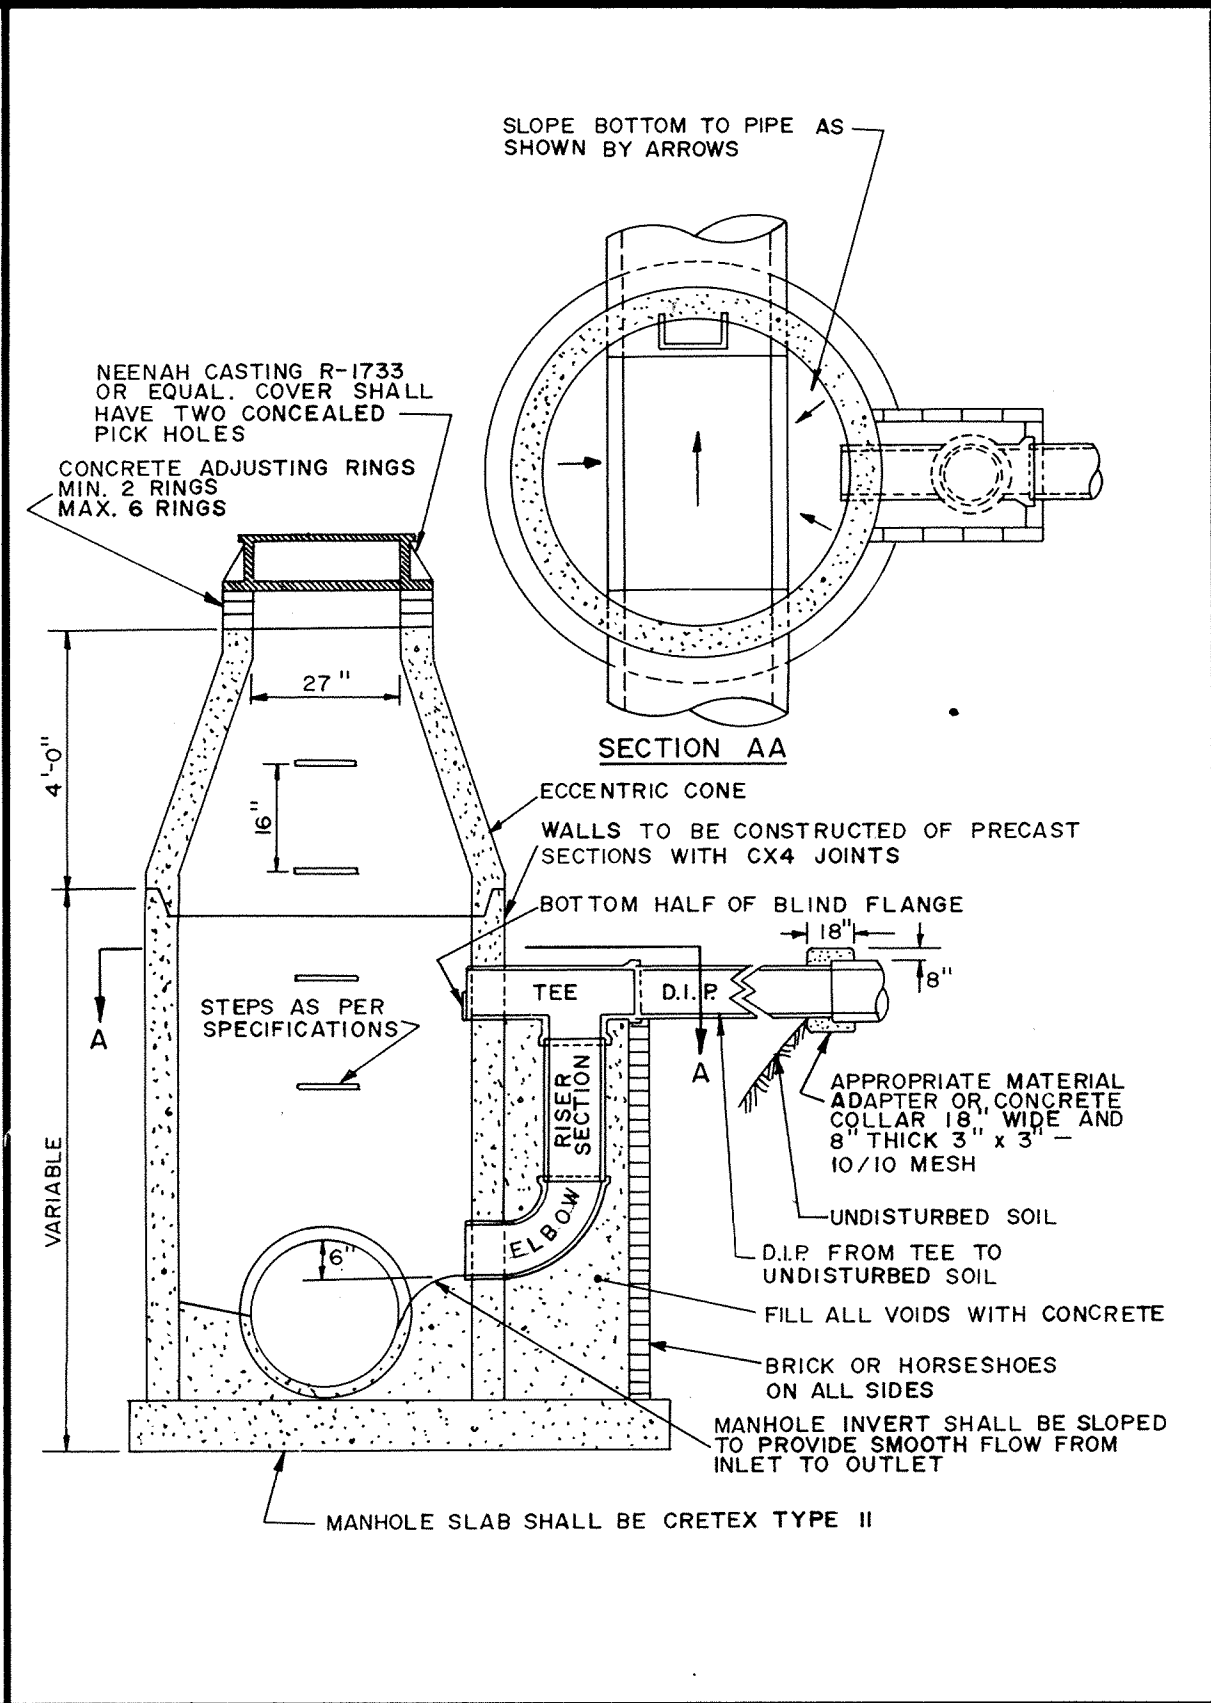


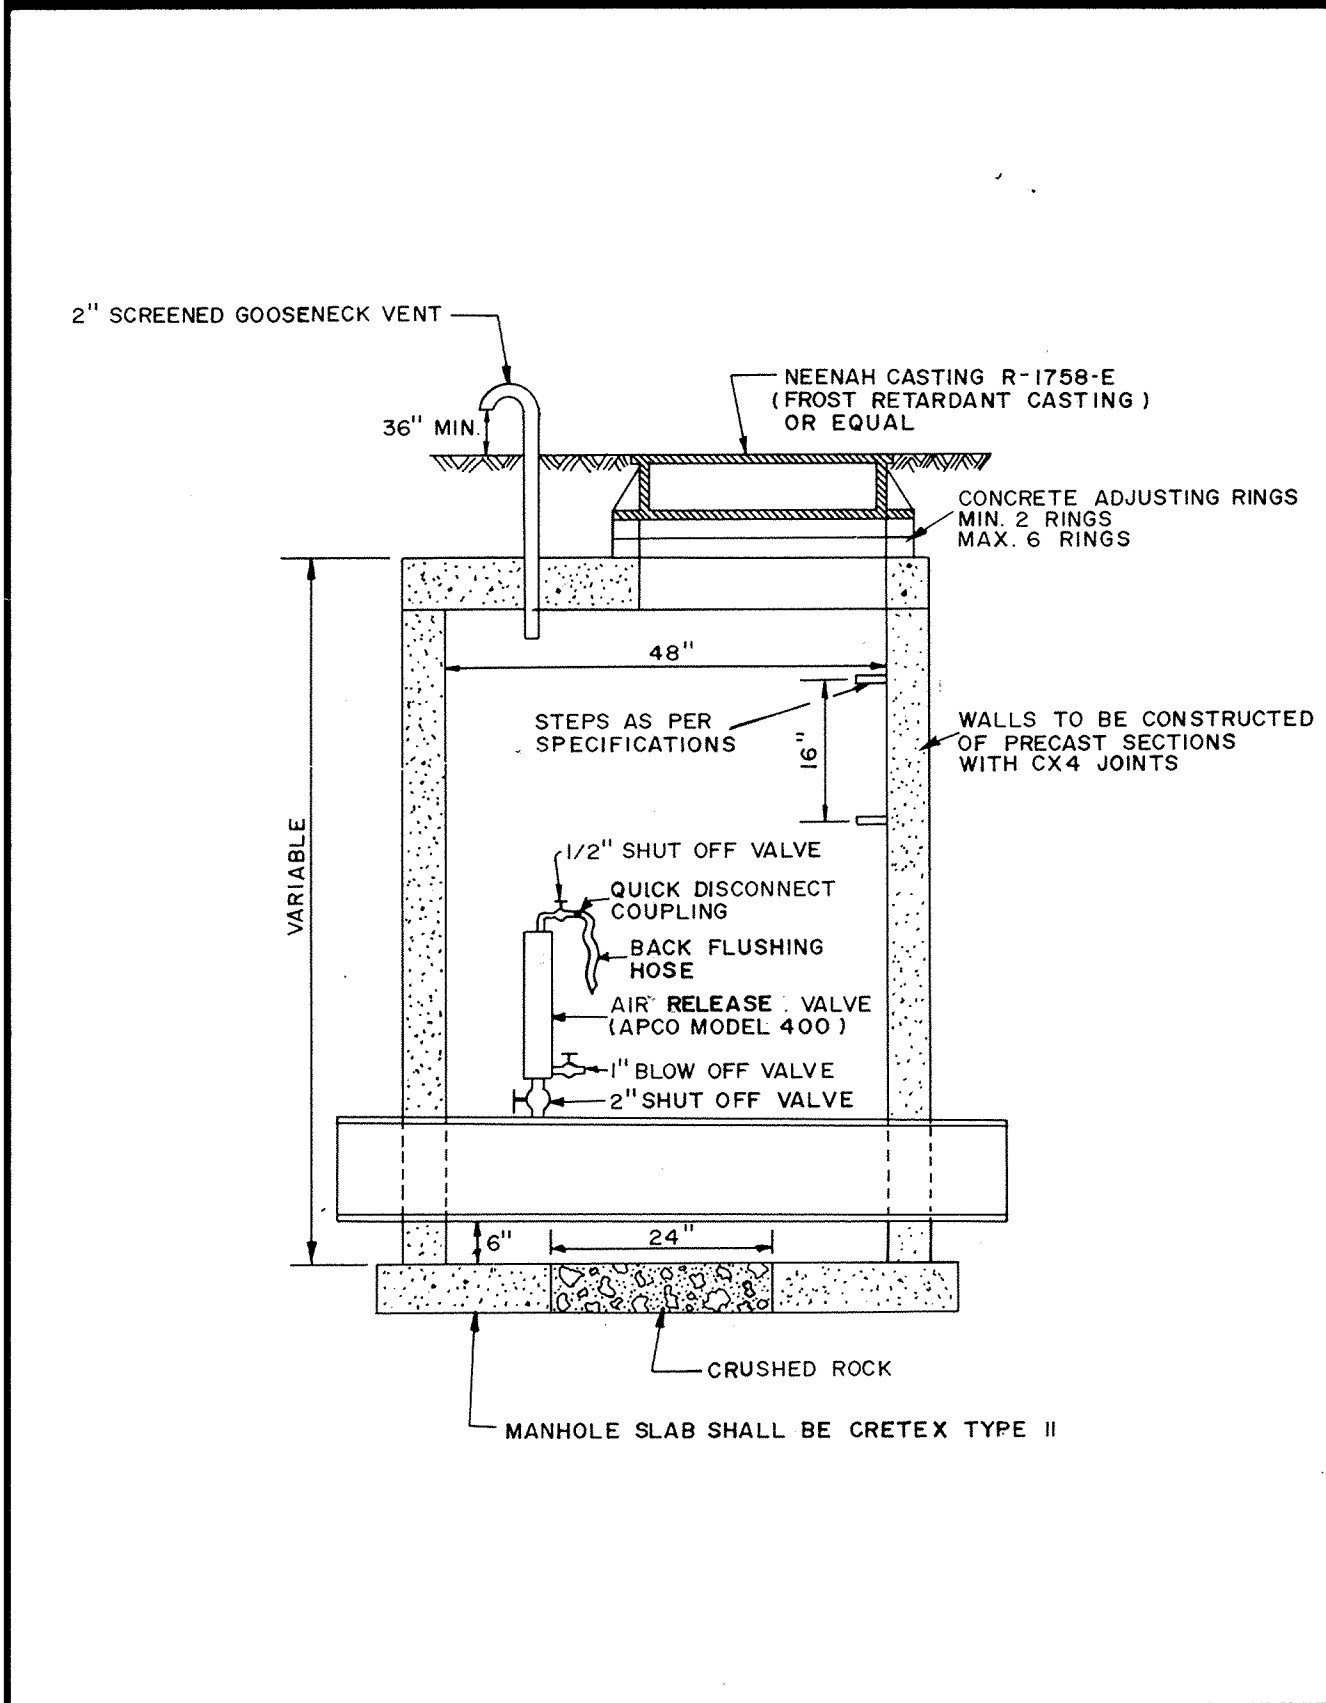






STANDARD AIR RELIEF MANHOLE

OUTSIDE DROP MANHOLE

INSIDE DROP MANHOLE

INSIDE DROP MANHOLE (2 FEET OR LESS)

STANDARD MANHOLE

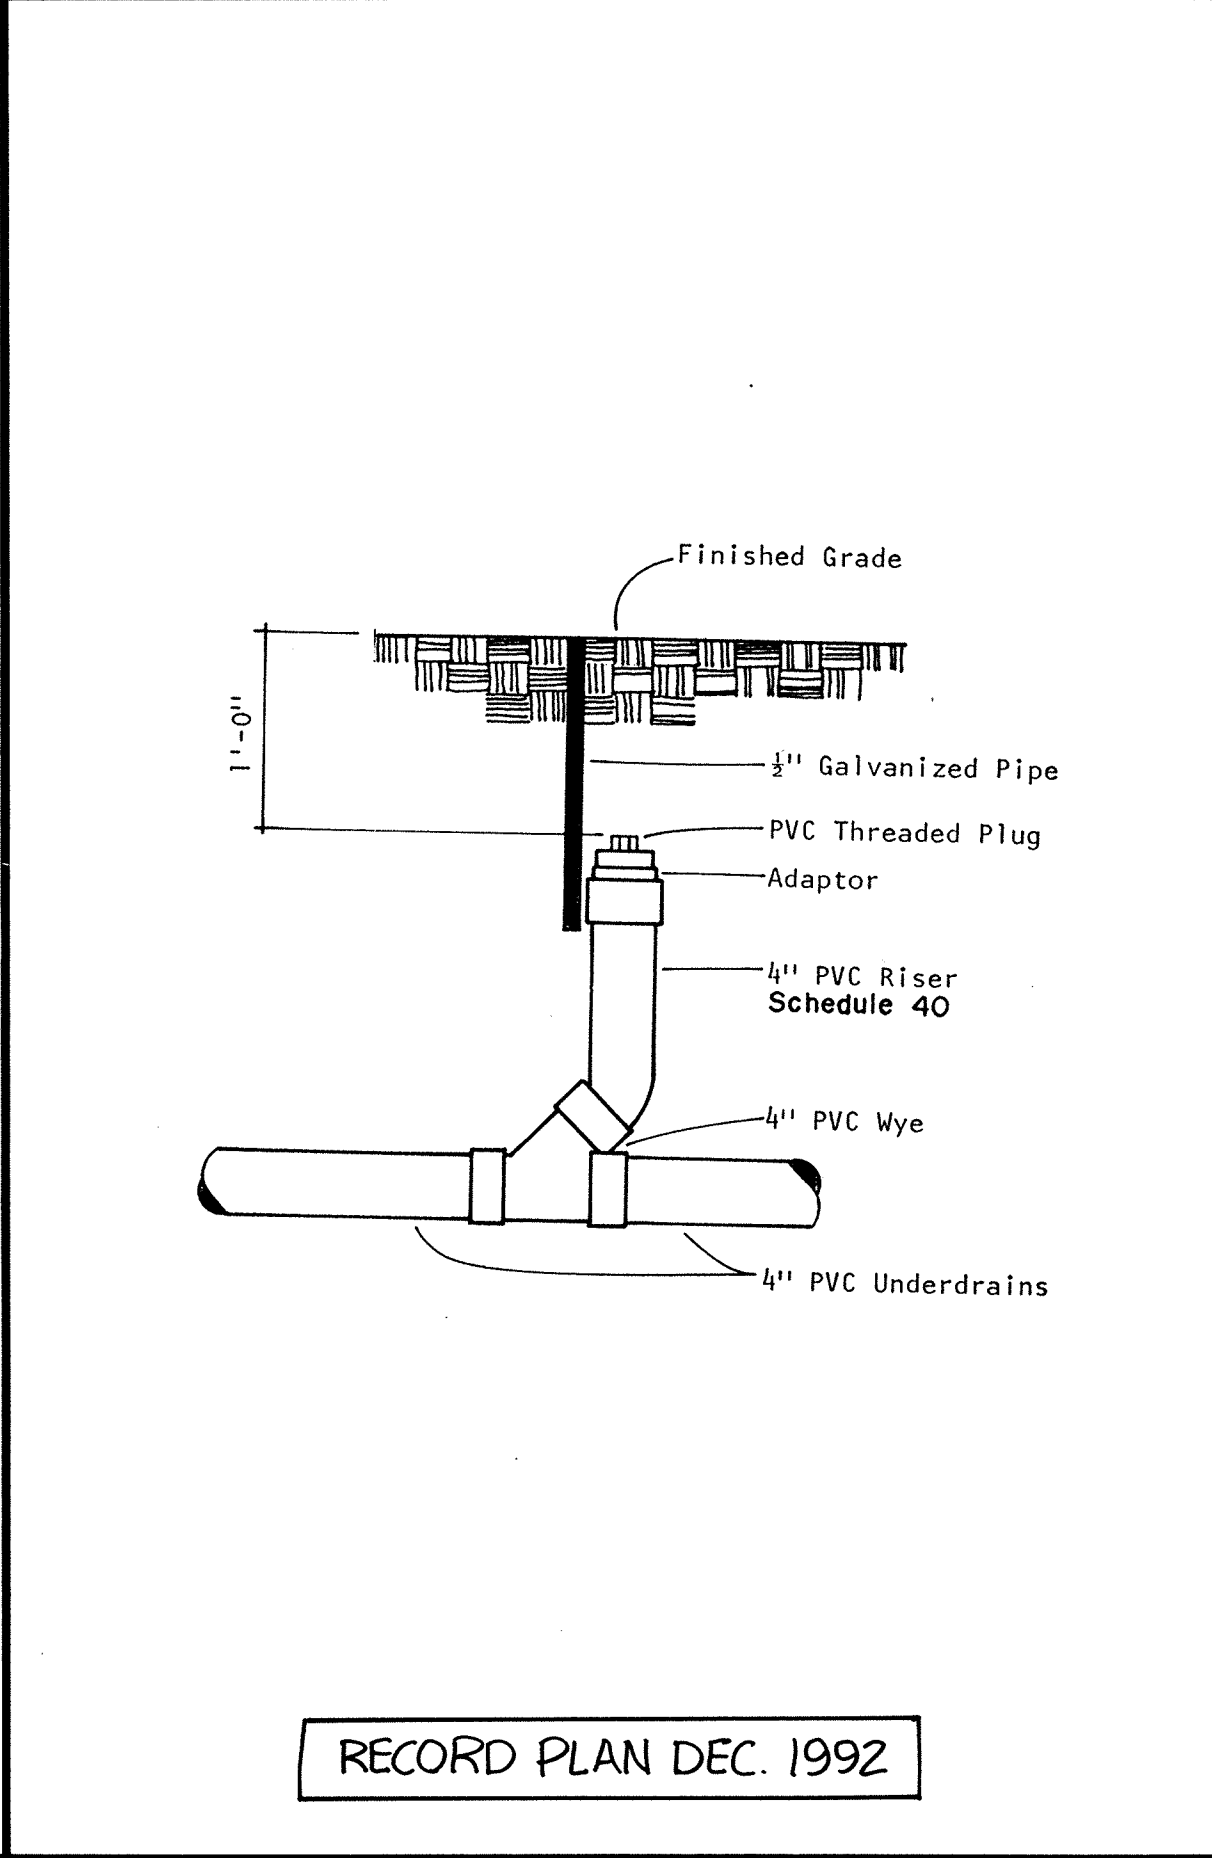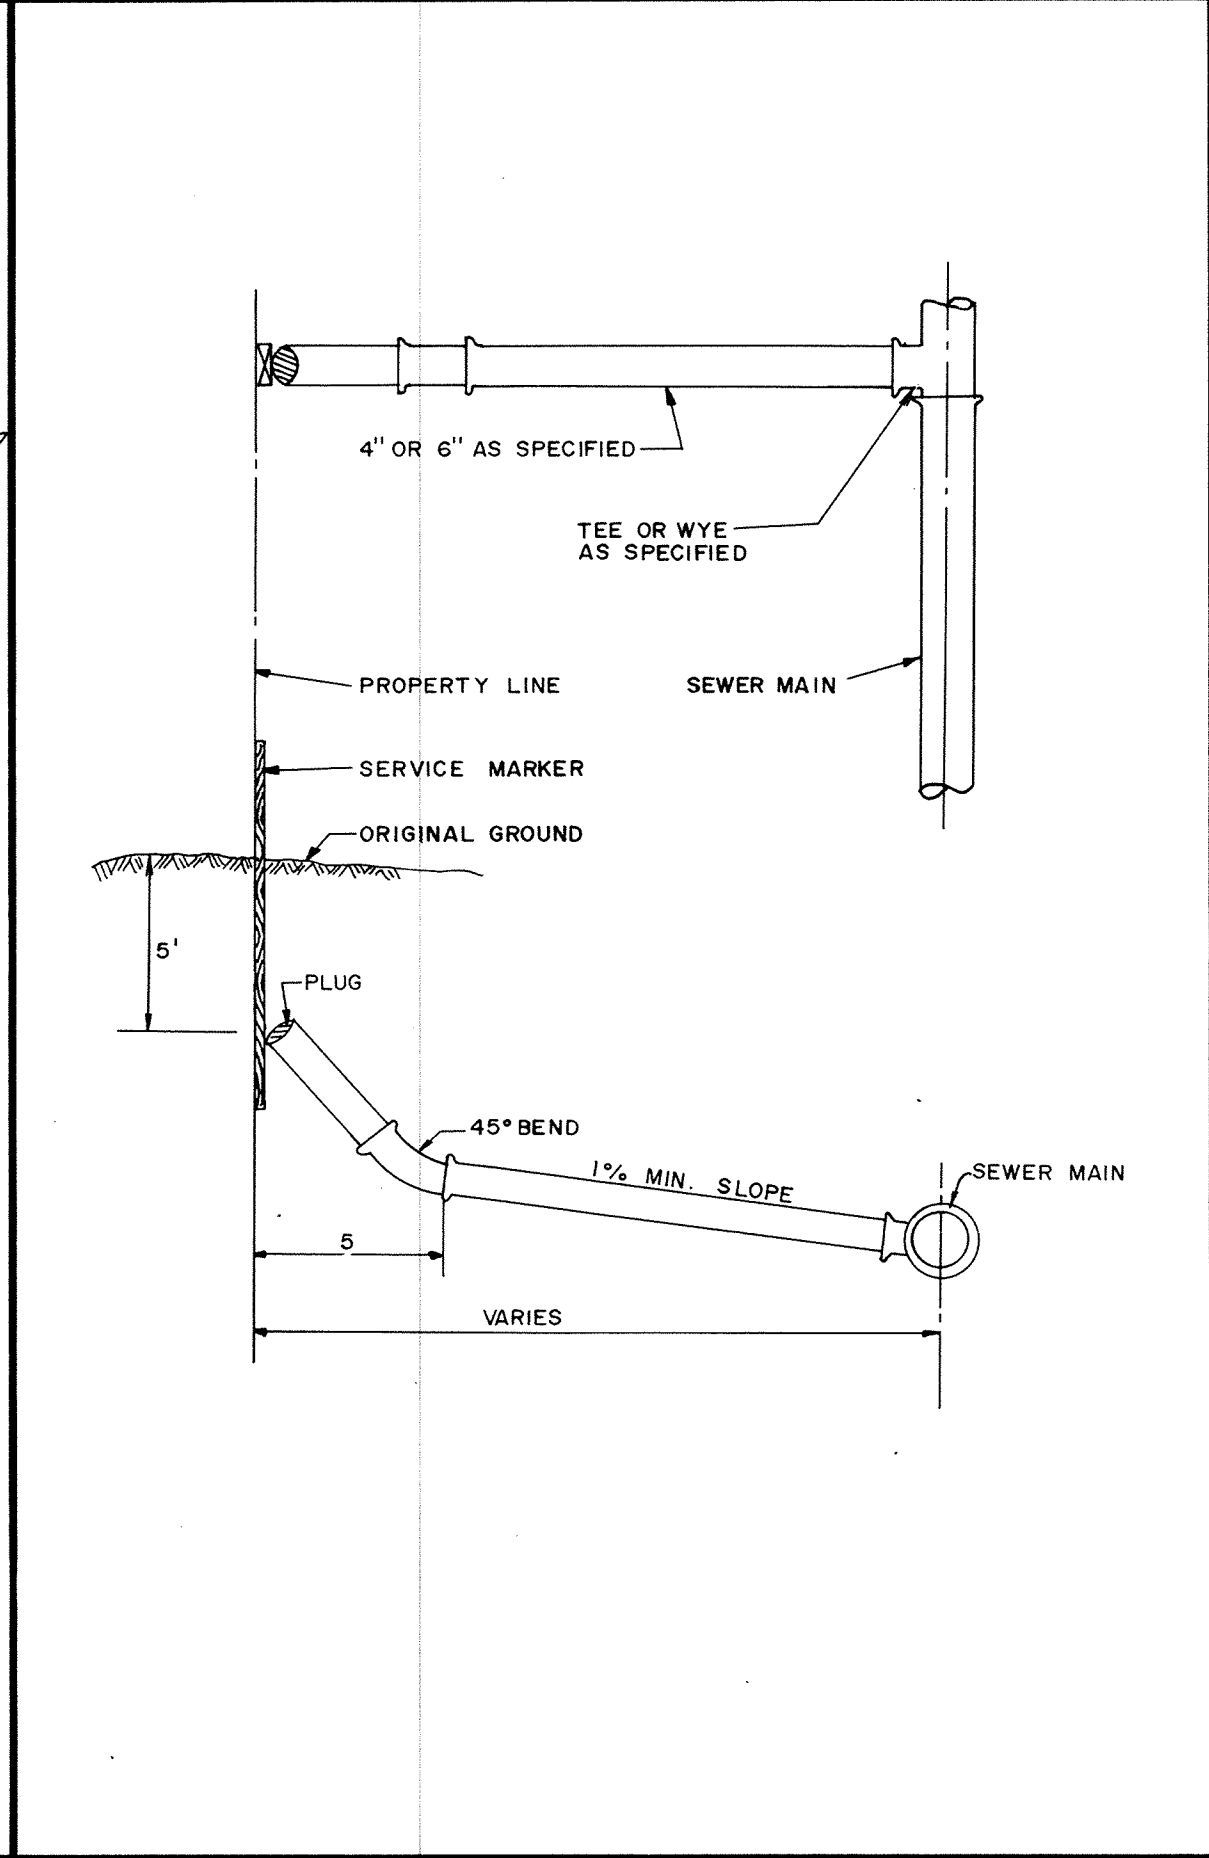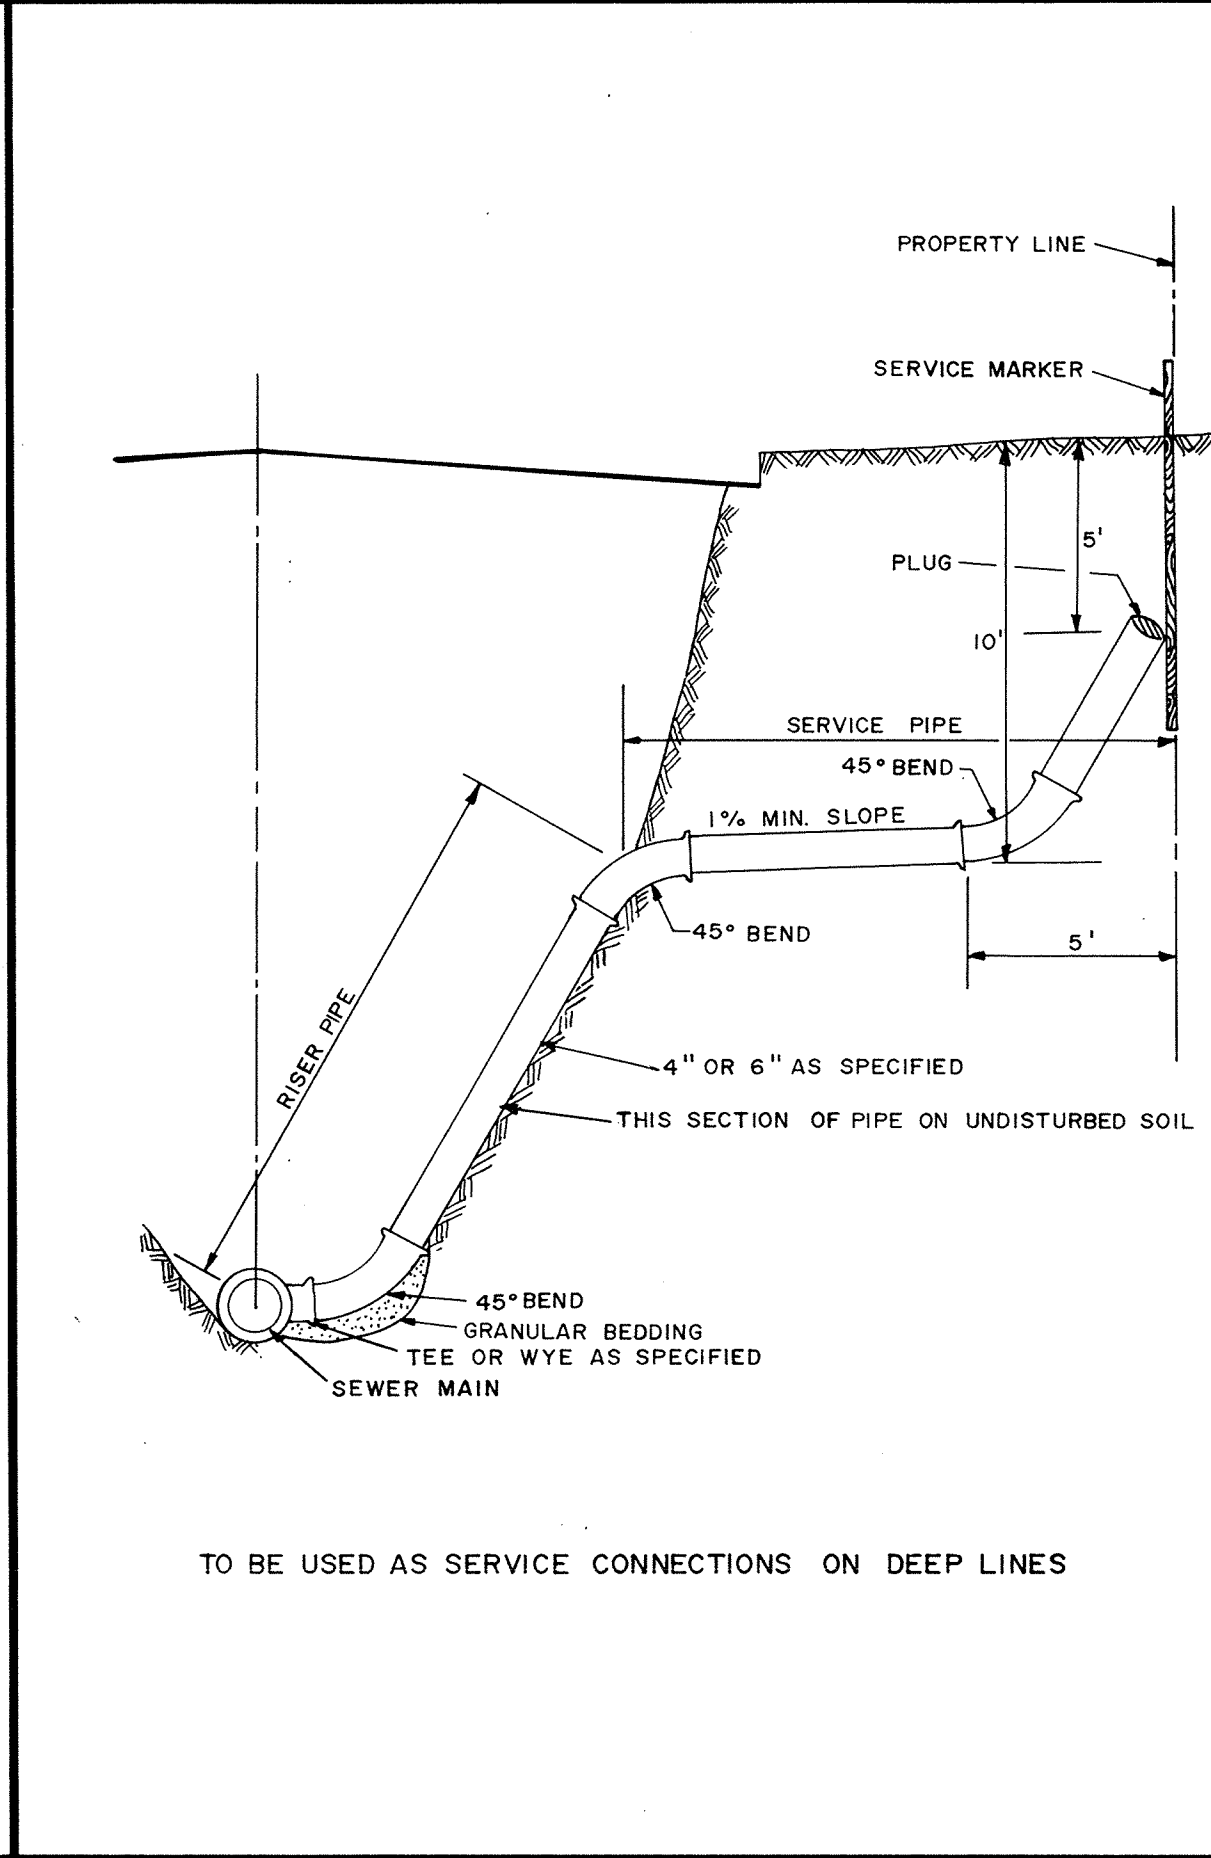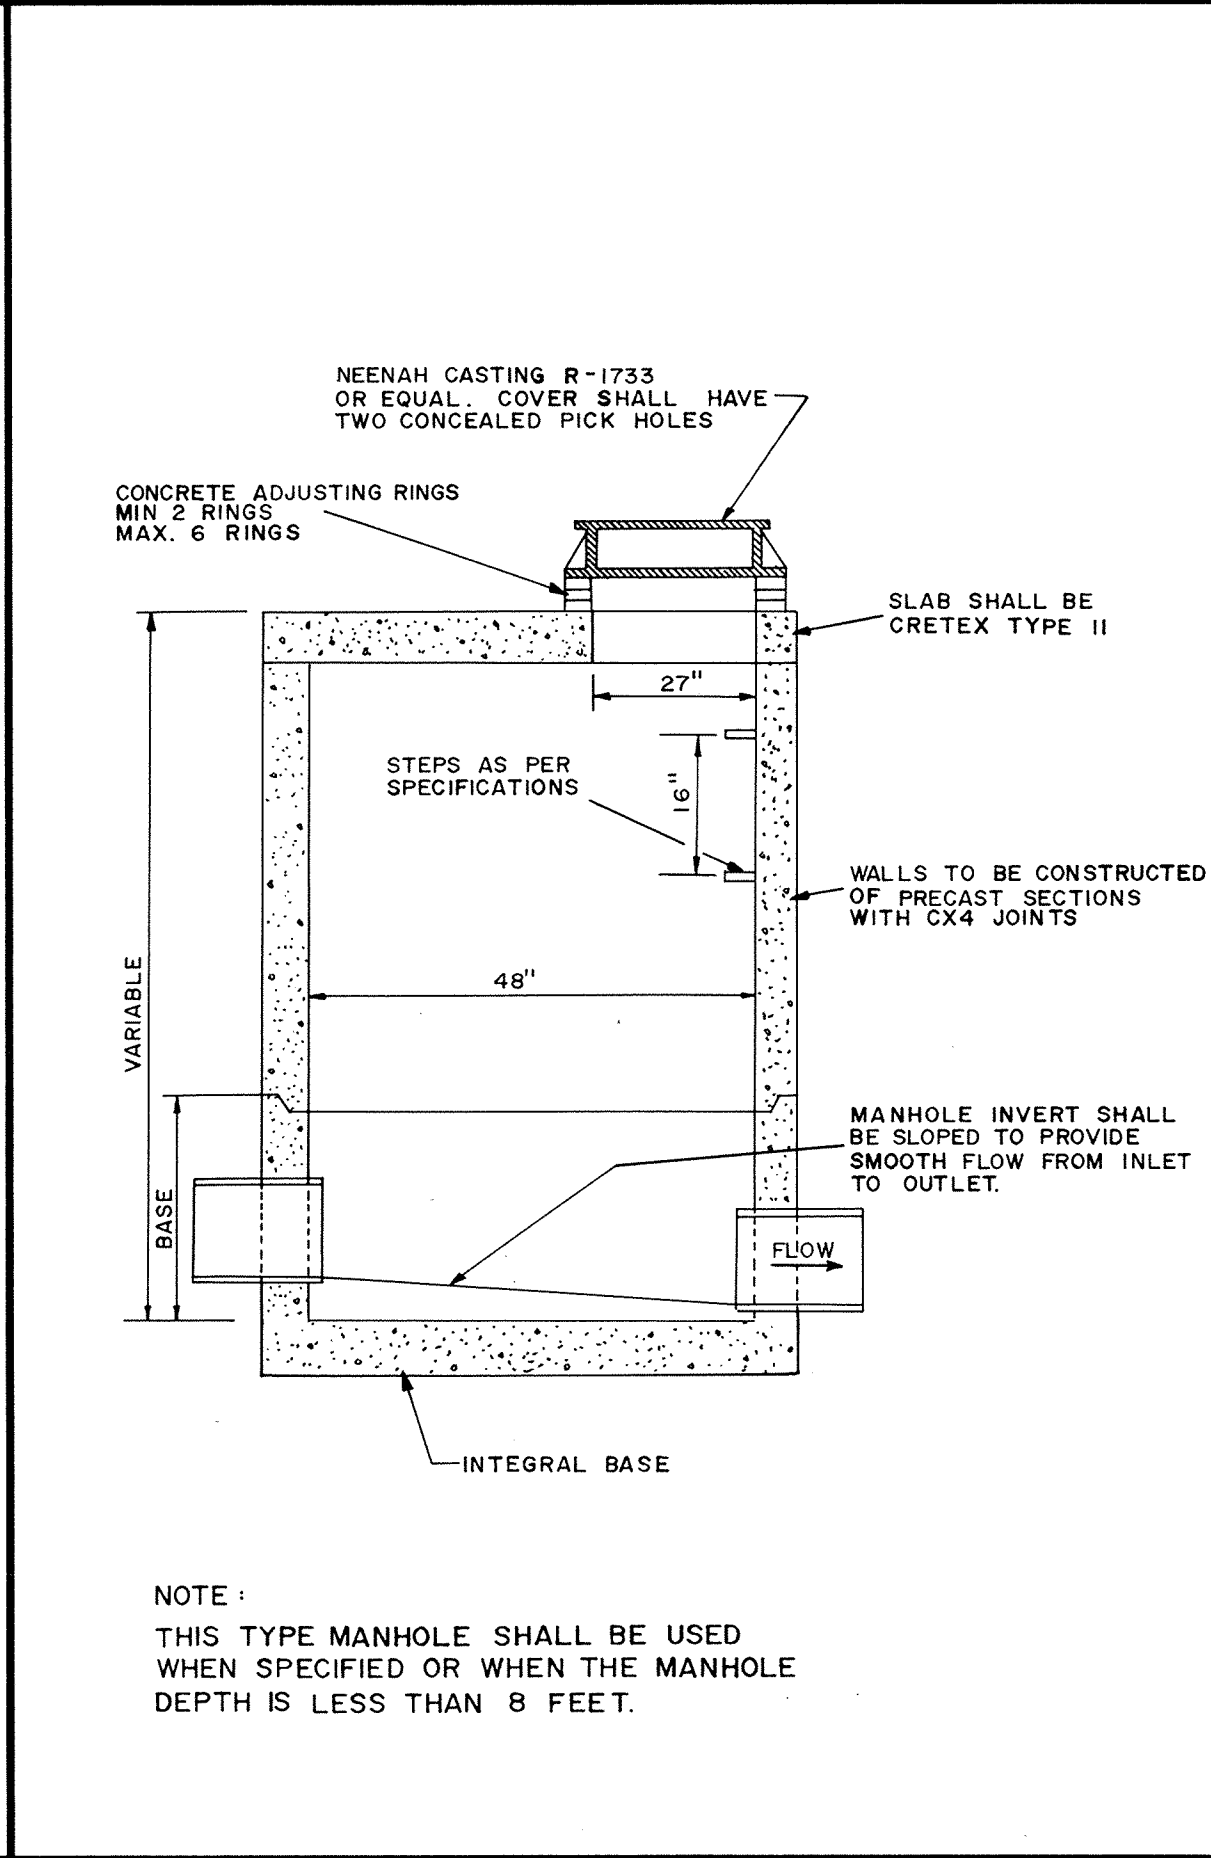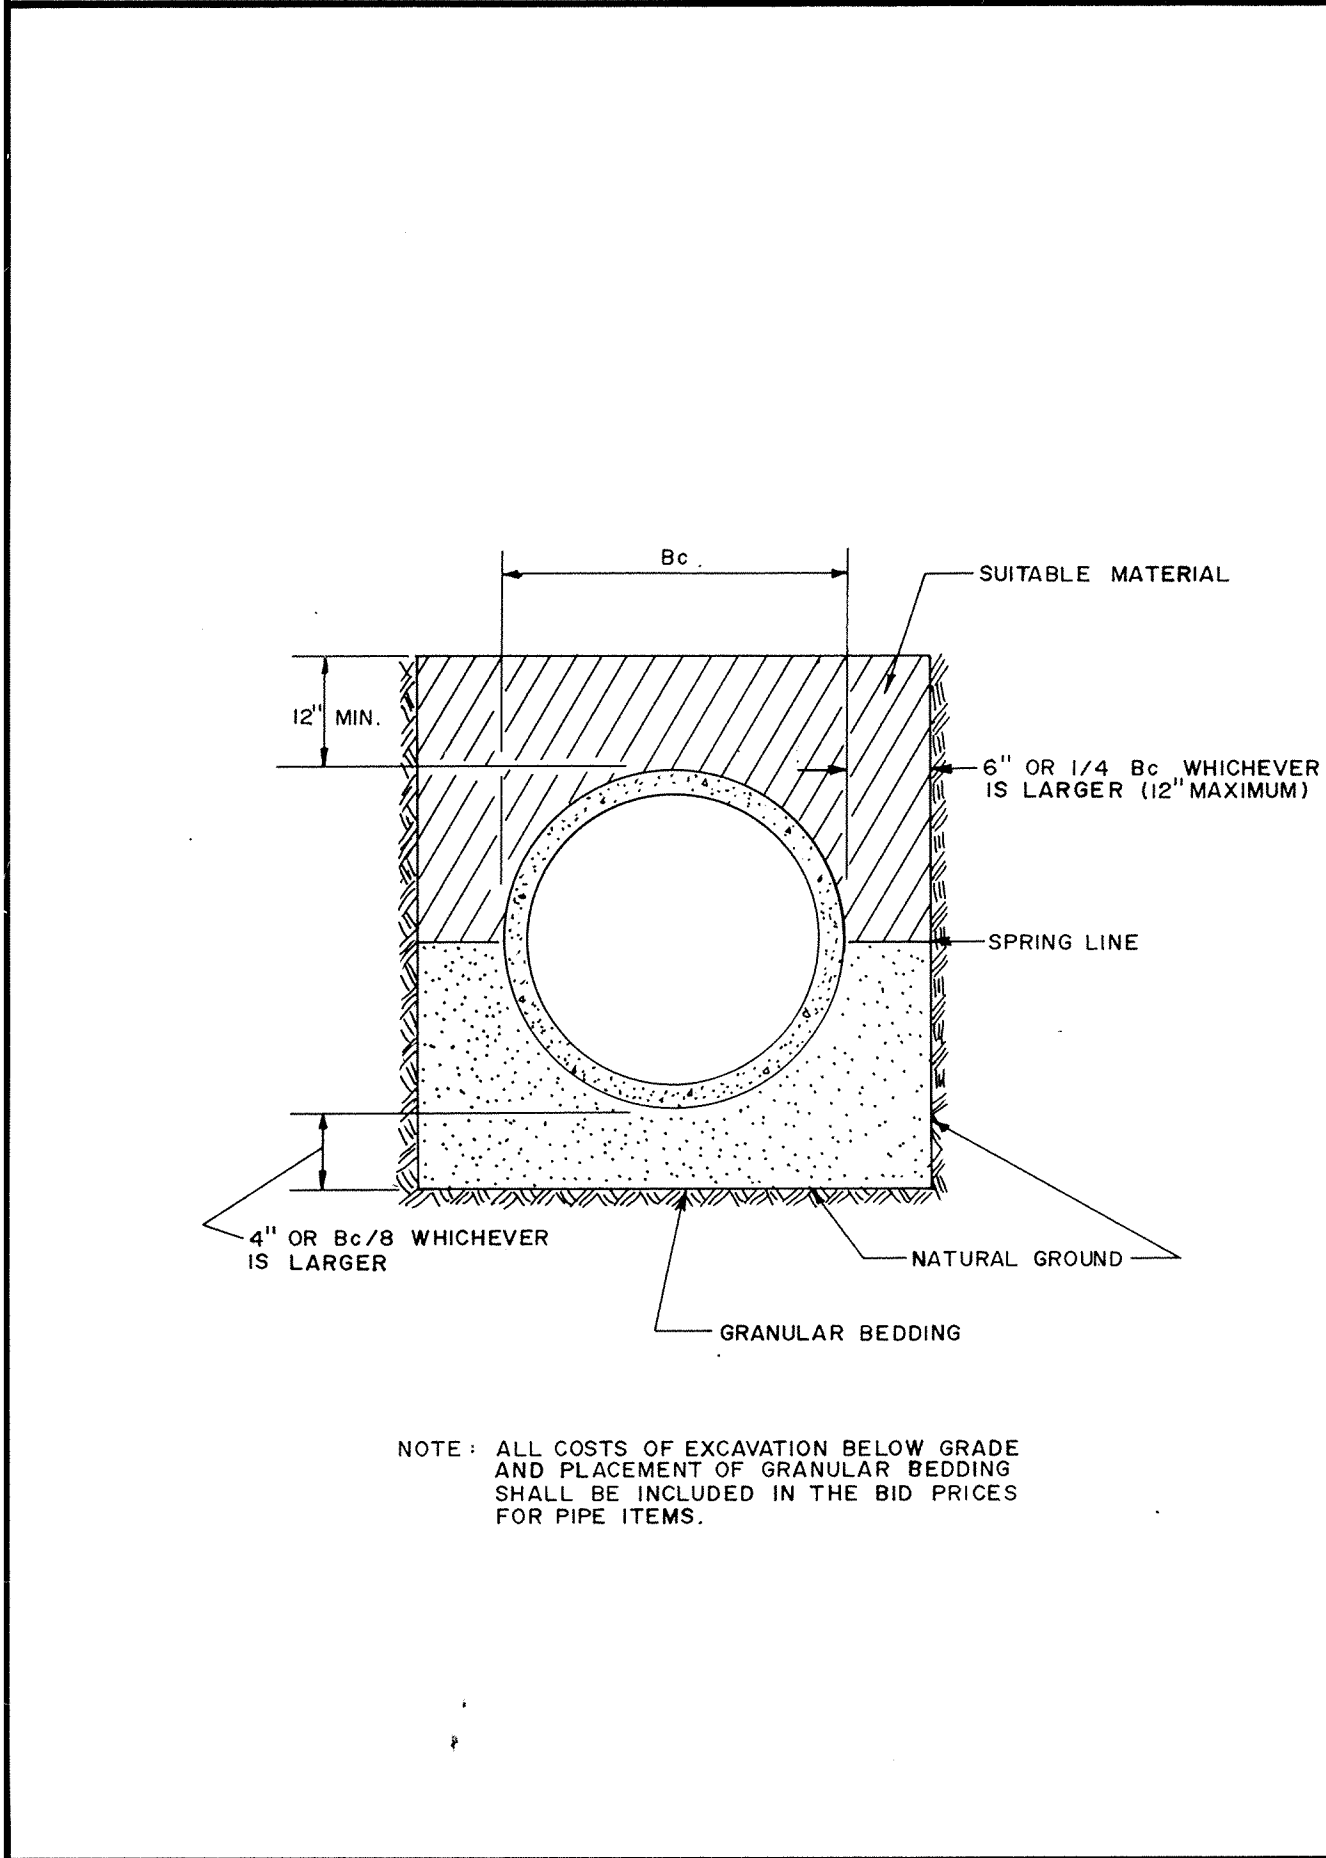

CLASS B PIPE BEDDING

SLAB TOP MANHOLE

SERVICE RISER SECTION

TYPICAL HOUSE SERVICE

CLEANOUT