




ERSTD-SA  
STANDARD MANHOLE  
City of Elk River  
STANDARD PLATE NO. 4000

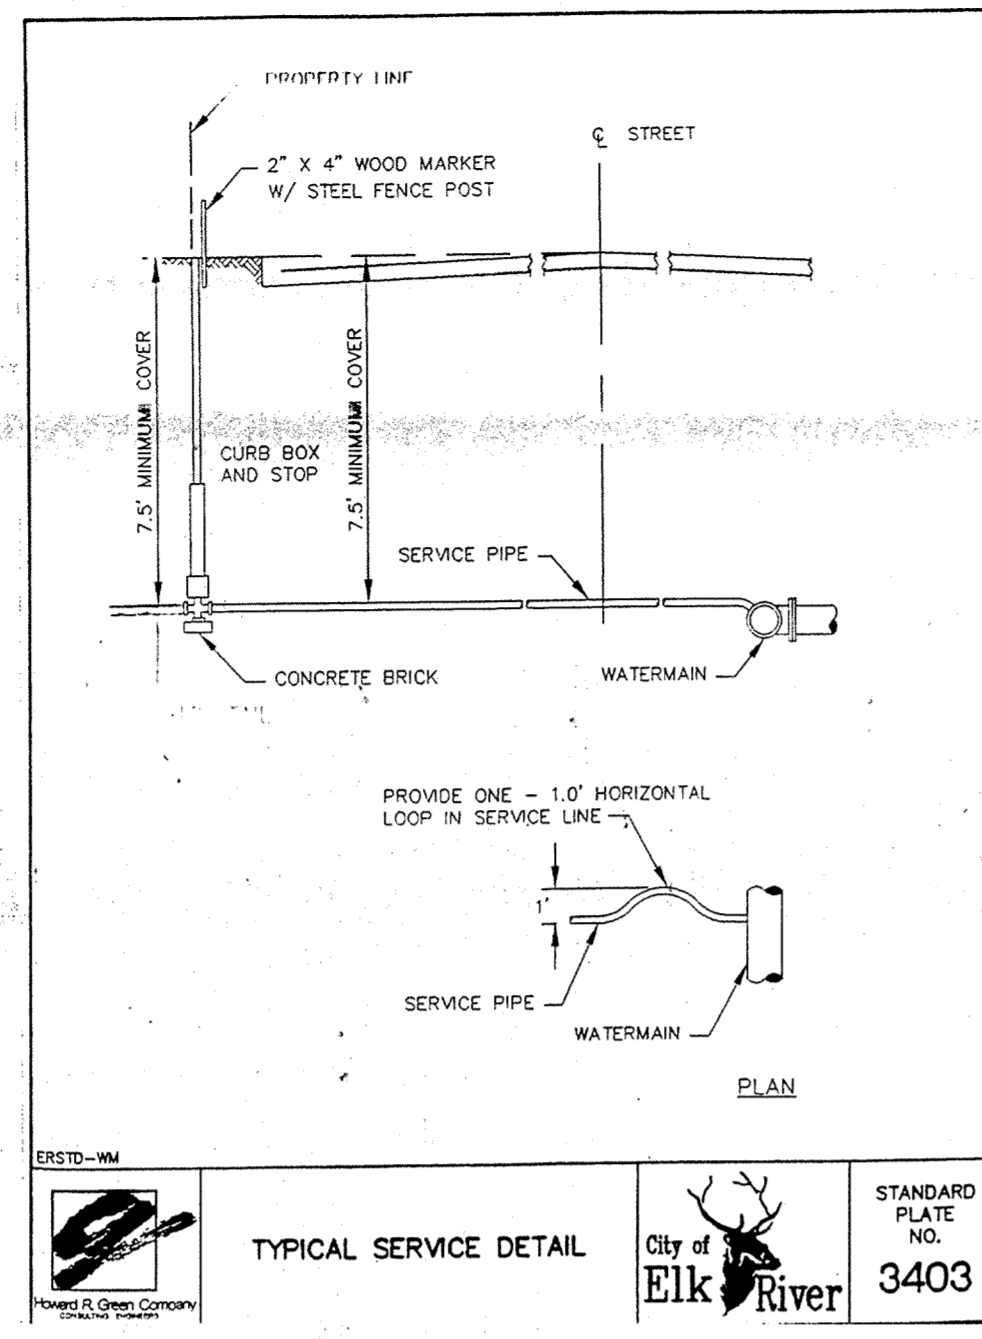


ERSTD-WM  
TYPICAL SERVICE DETAIL  
City of Elk River  
STANDARD PLATE NO. 3403

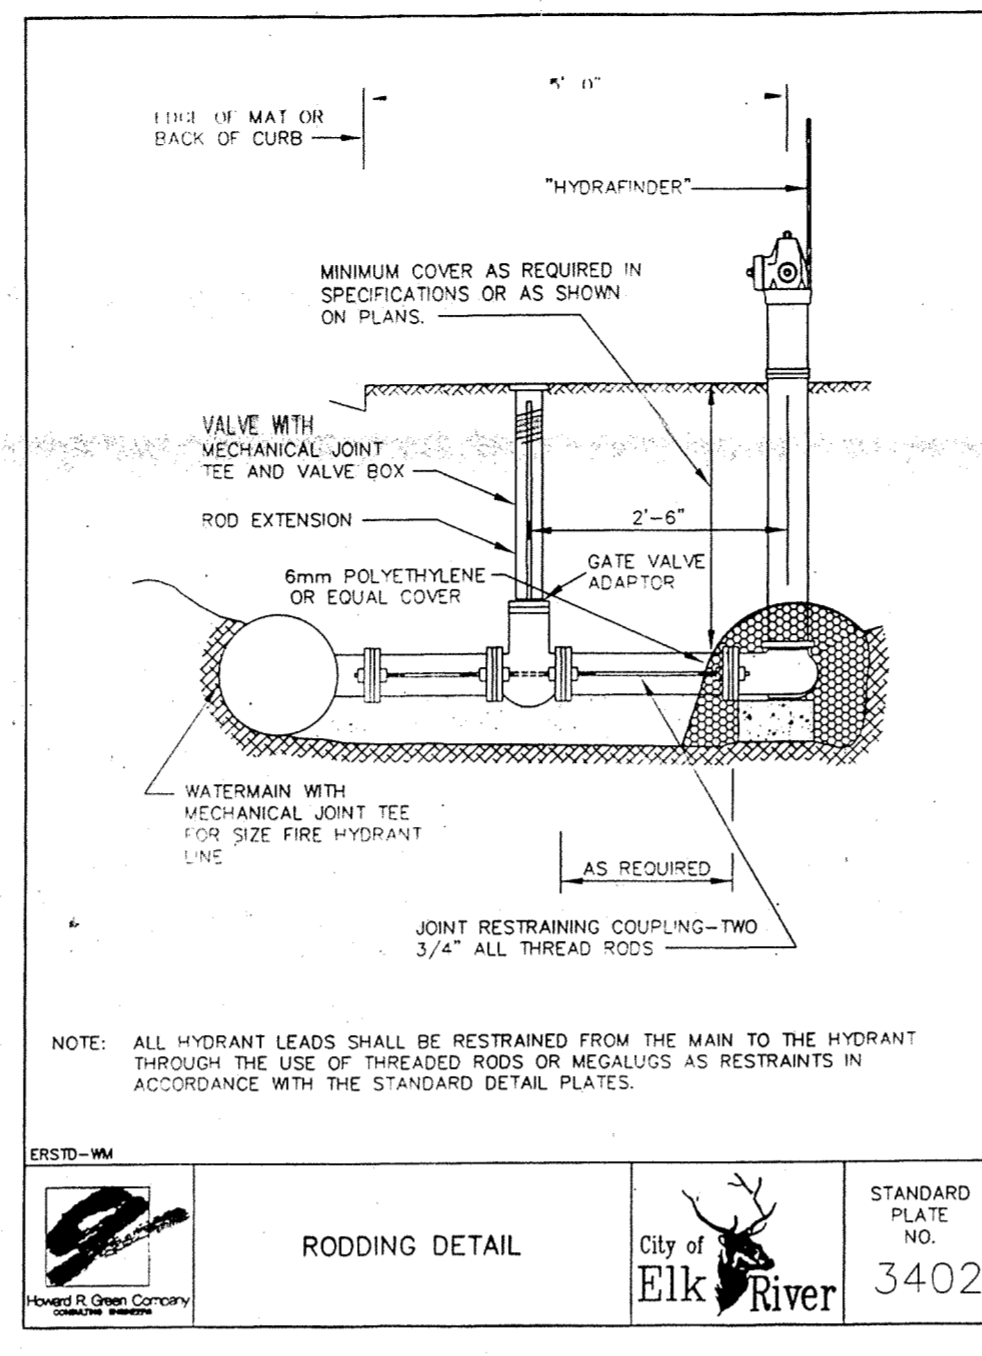


ERSTD-WM  
RODDING DETAIL  
City of Elk River  
STANDARD PLATE NO. 3402

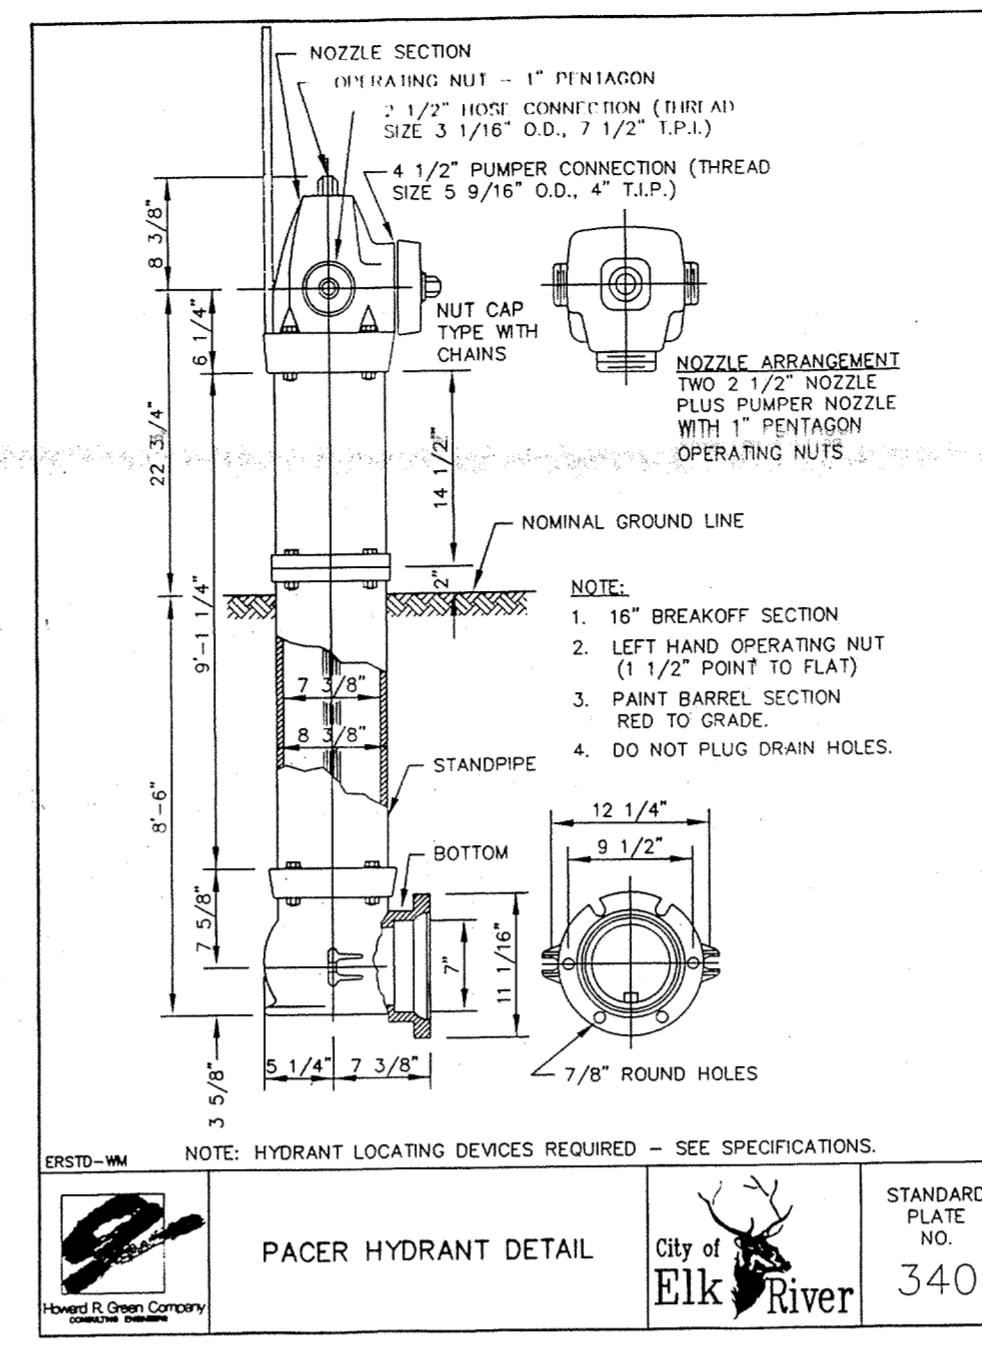


ERSTD-WM  
PACER HYDRANT DETAIL  
City of Elk River  
STANDARD PLATE NO. 3401

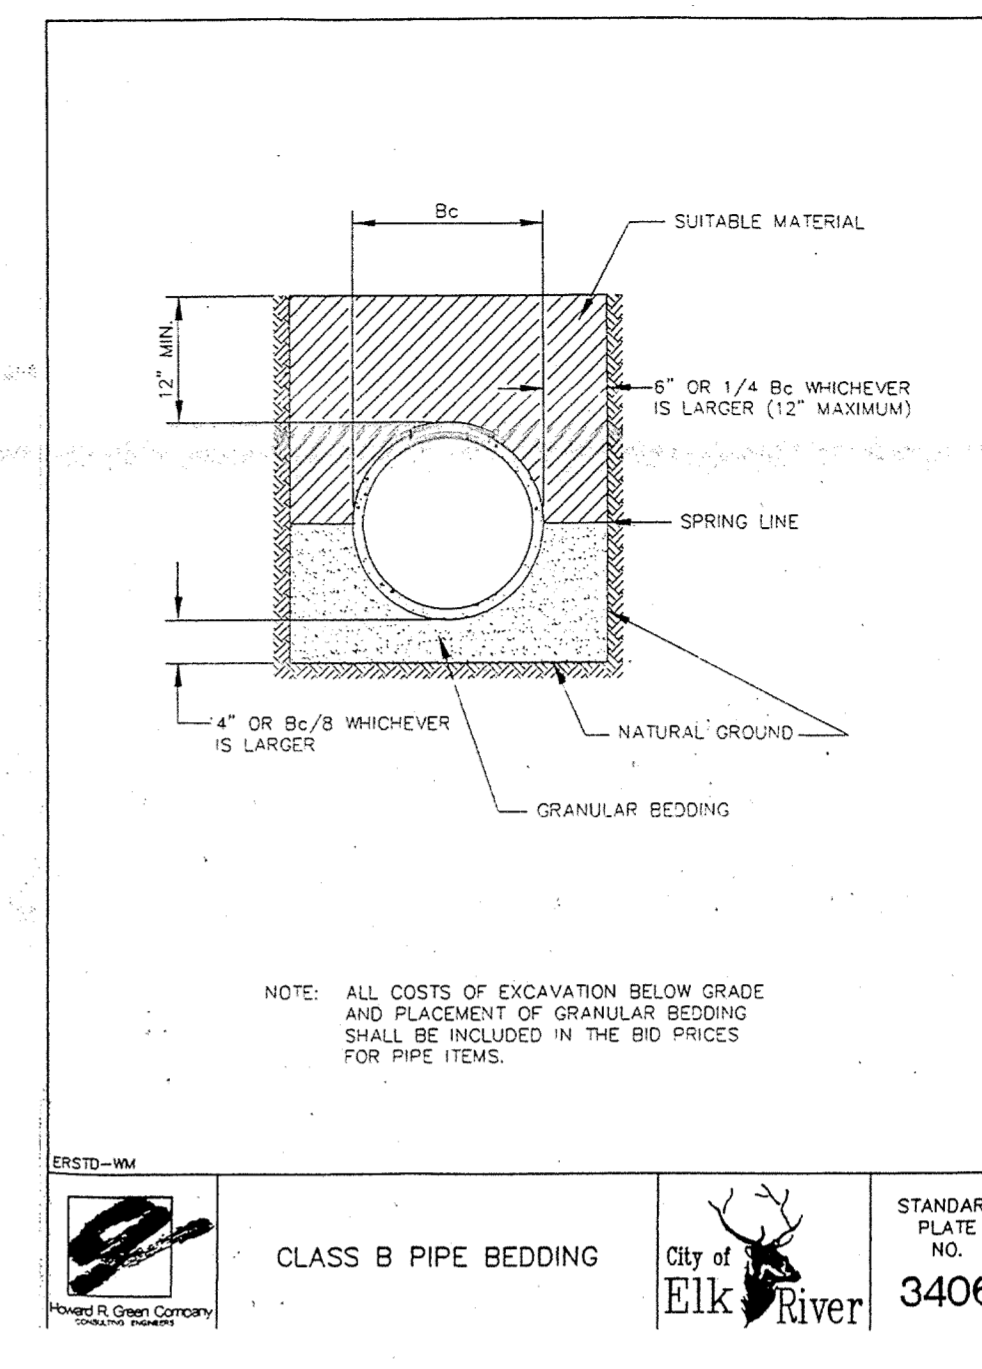


ERSTD-WM  
CLASS B PIPE BEDDING  
City of Elk River  
STANDARD PLATE NO. 3406

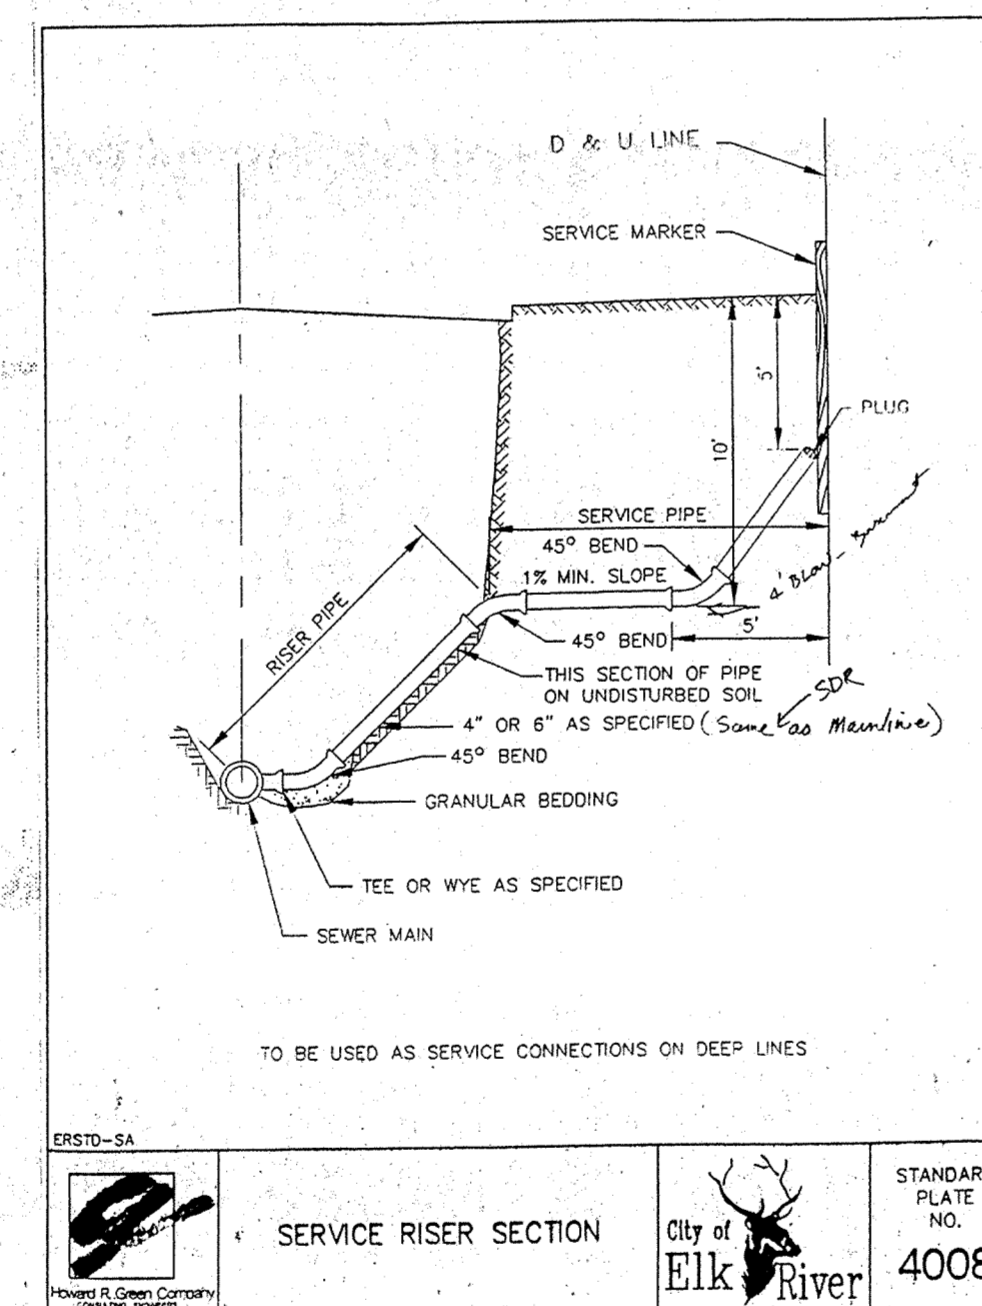


ERSTD-SA  
SERVICE RISER SECTION  
City of Elk River  
STANDARD PLATE NO. 4008

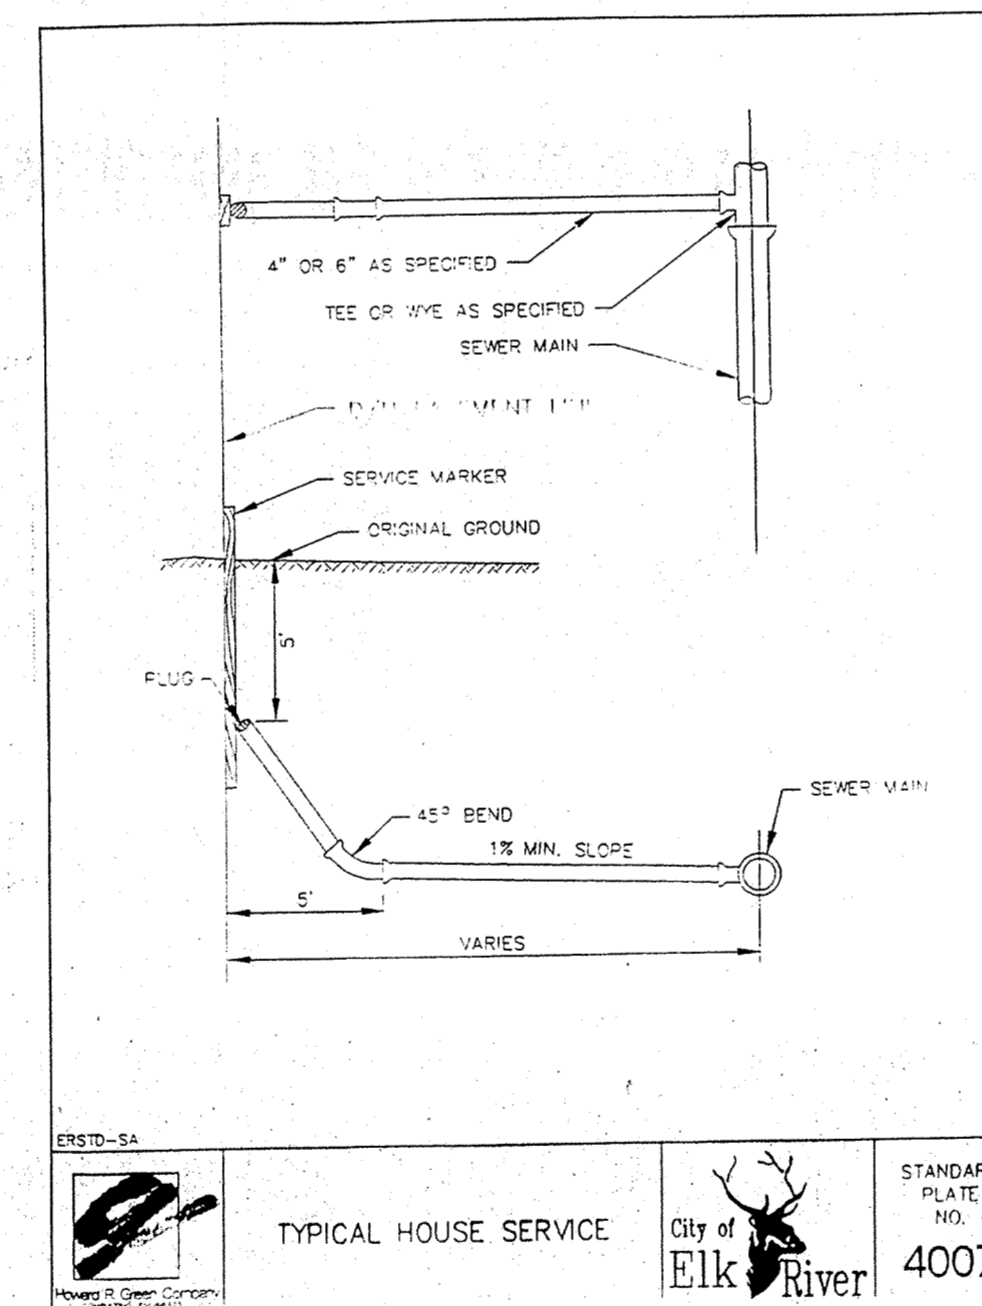

ERSTD-SA  
TYPICAL HOUSE SERVICE  
City of Elk River  
STANDARD PLATE NO. 4007

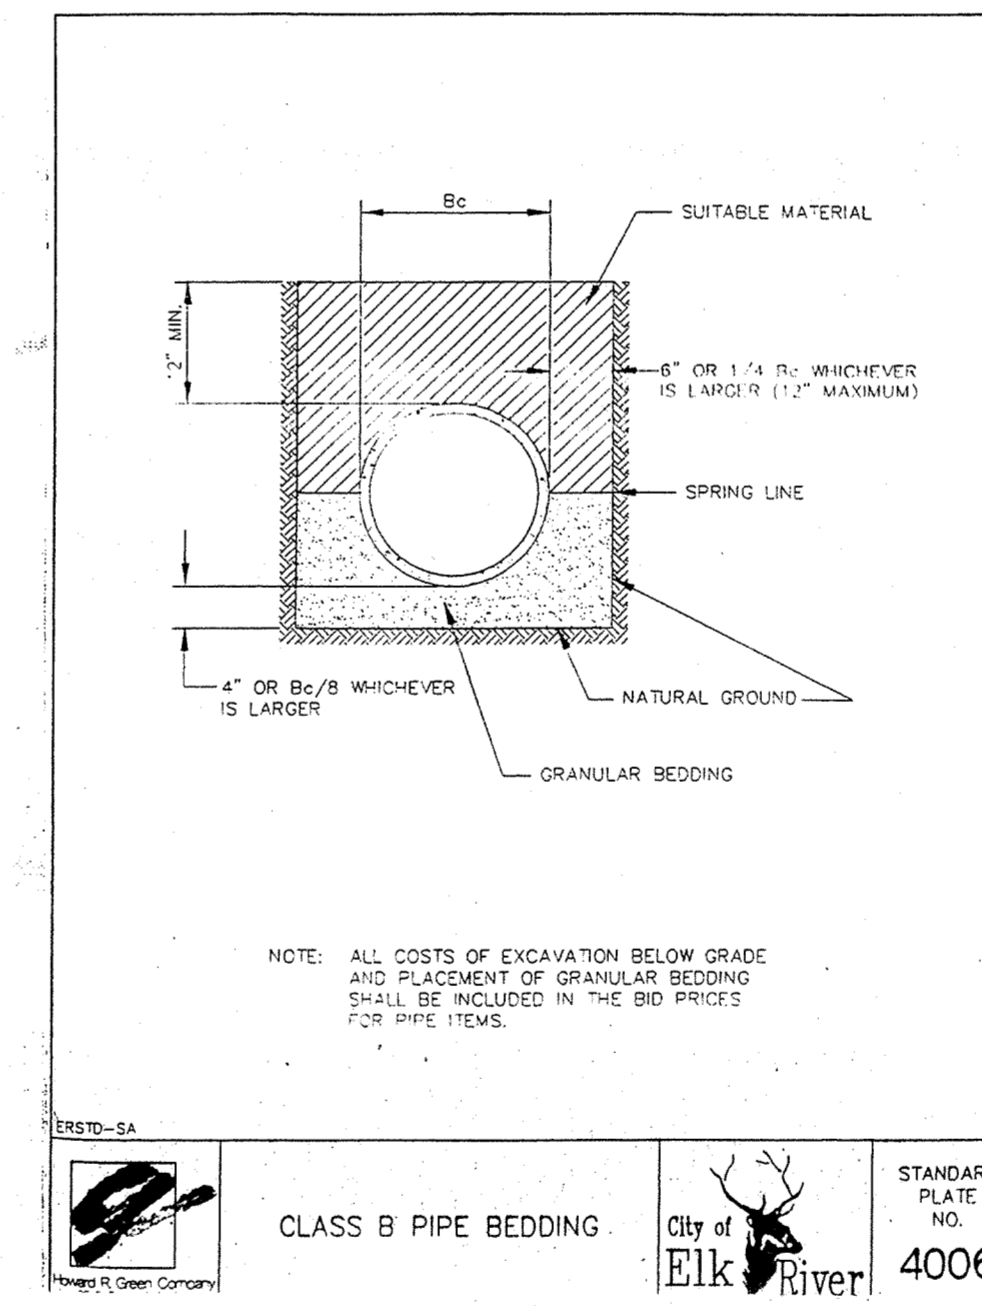

ERSTD-SA  
CLASS B PIPE BEDDING  
City of Elk River  
STANDARD PLATE NO. 4006

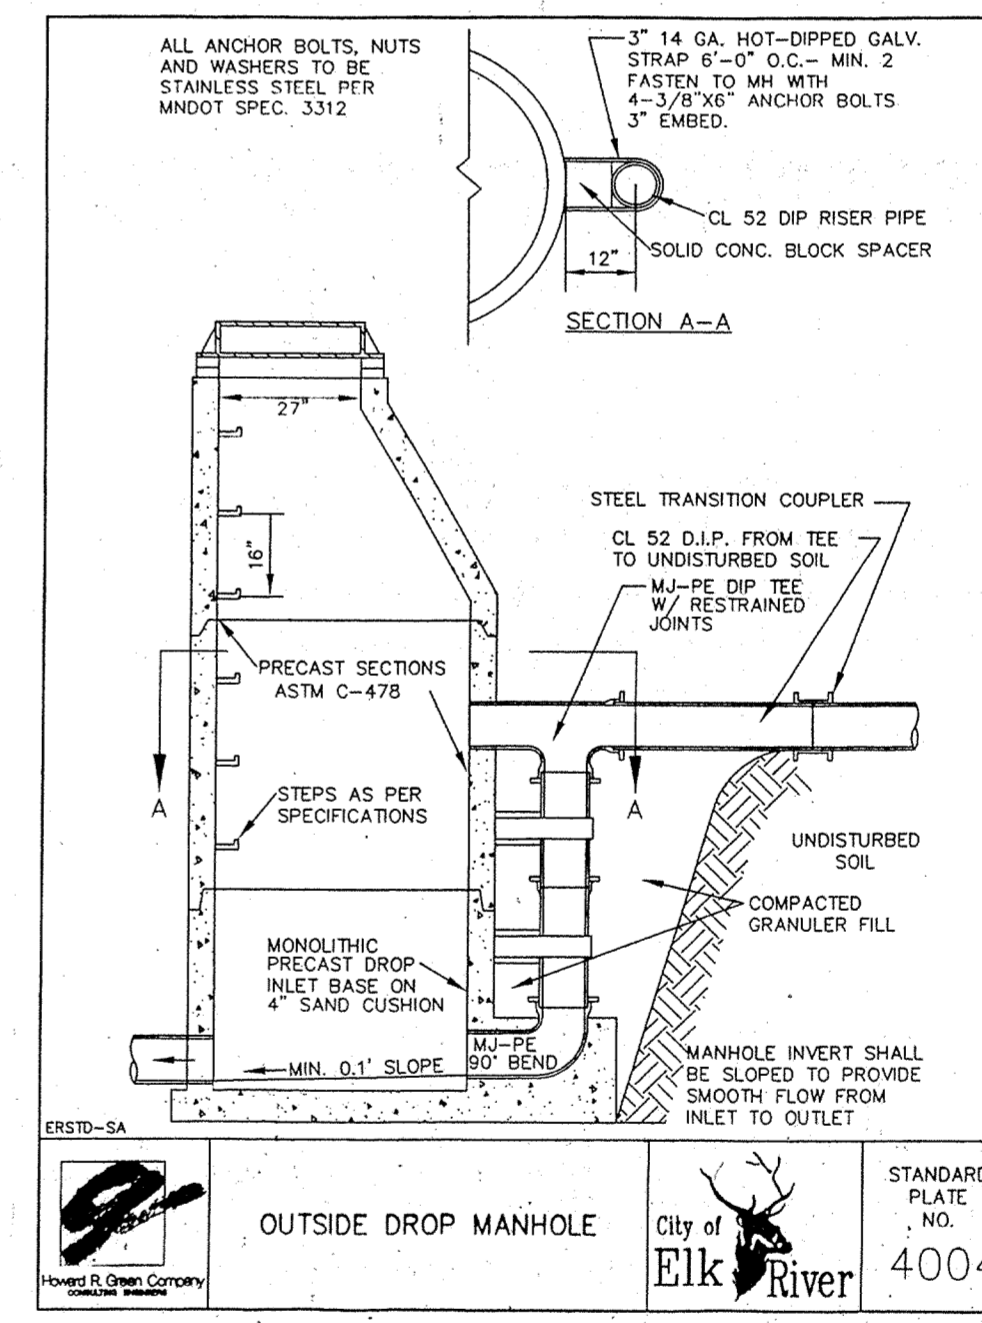

ERSTD-SA  
OUTSIDE DROP MANHOLE  
City of Elk River  
STANDARD PLATE NO. 4004

REVISIONS	
DATE	BY

I HEREBY CERTIFY THAT THIS PLAN, SPECIFICATION, OR REPORT WAS PREPARED BY ME OR UNDER MY DIRECT SUPERVISION AND THAT I AM A DULY REGISTERED PROFESSIONAL ENGINEER UNDER THE LAWS OF THE STATE OF MINNESOTA.

*[Signature]*  
DATE: 3-2007 REG. NO. 08884

REVIEWED BY: \_\_\_\_\_ DATE: \_\_\_\_\_

**SCHOELL & MADSON, INC.**  
ENGINEERS • SURVEYORS • PLANNING  
SOIL TESTING • ENVIRONMENTAL SERVICES  
10580 WAYZATA BOULEVARD, SUITE 1  
MINNETONKA, MN 55305  
(612) 546-7601 FAX: 546-9065  
www.schoellmadson.com

OWNER/DEVELOPER  
**WINDSOR DEVELOPMENT**  
321 1ST. AVENUE NORTH  
MINNEAPOLIS, MN 55401  
PHONE \_\_\_\_\_  
DATE: DEC. 2000

PROJECT NAME/SHEET TITLE  
**WINDSOR OAK HILL**  
ELK RIVER, MN  
**DETAIL**