



STORM EASEMENT

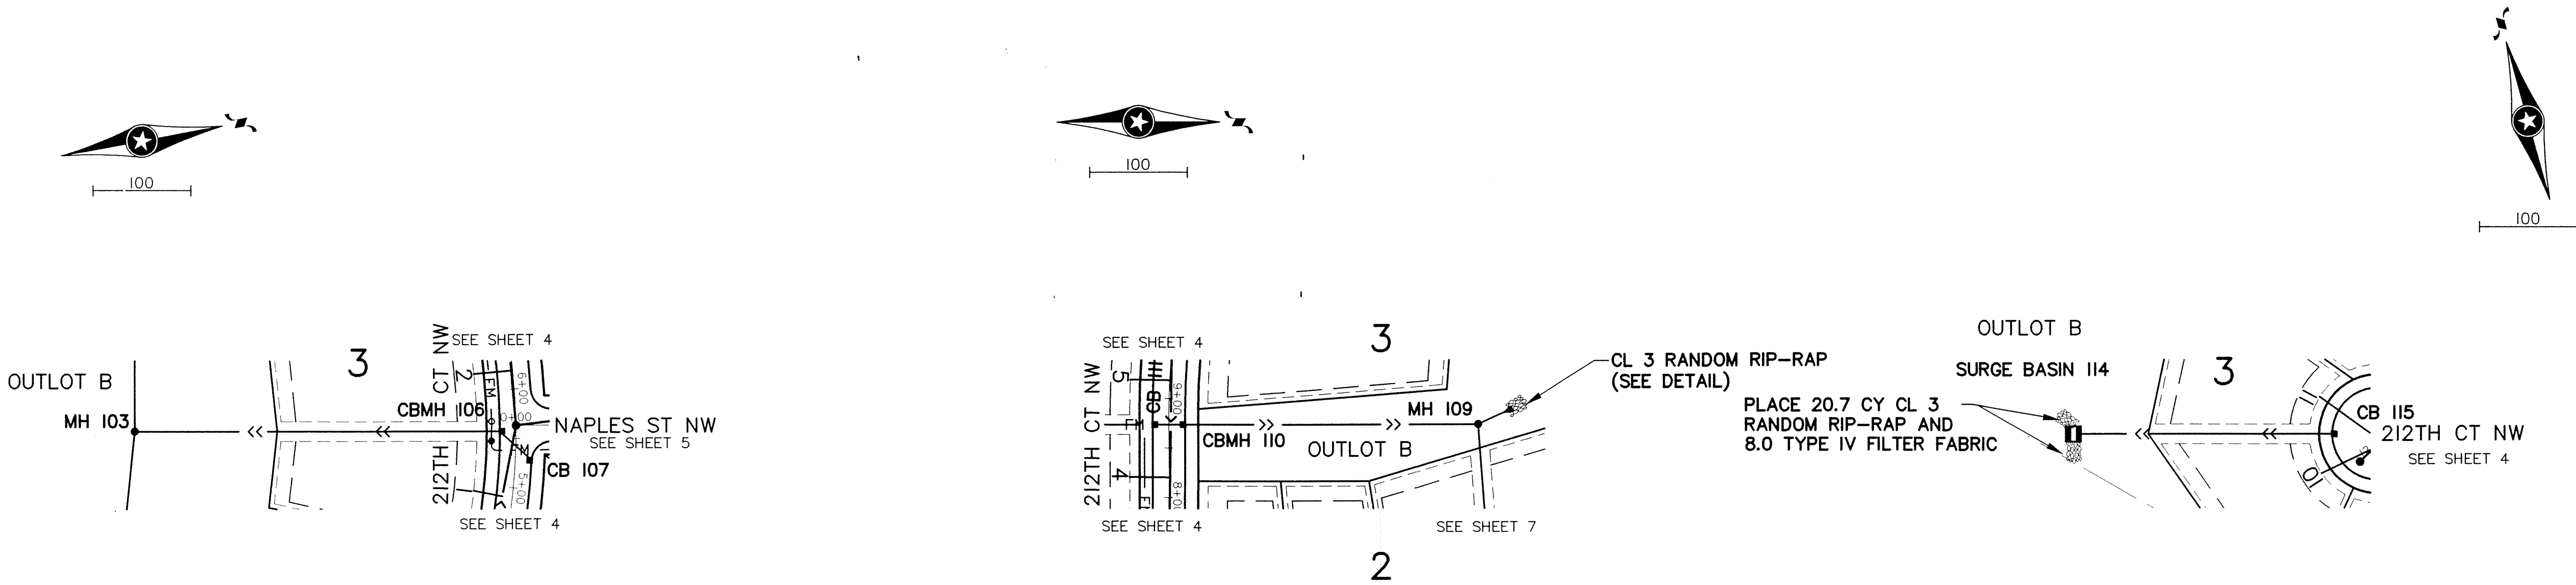

- NOTES:
1) STATIONING REFERS TO STREET CENTERLINE.
2) DIMENSIONS TO BACK OF CURB UNLESS OTHERWISE NOTED (SEE DETAIL)

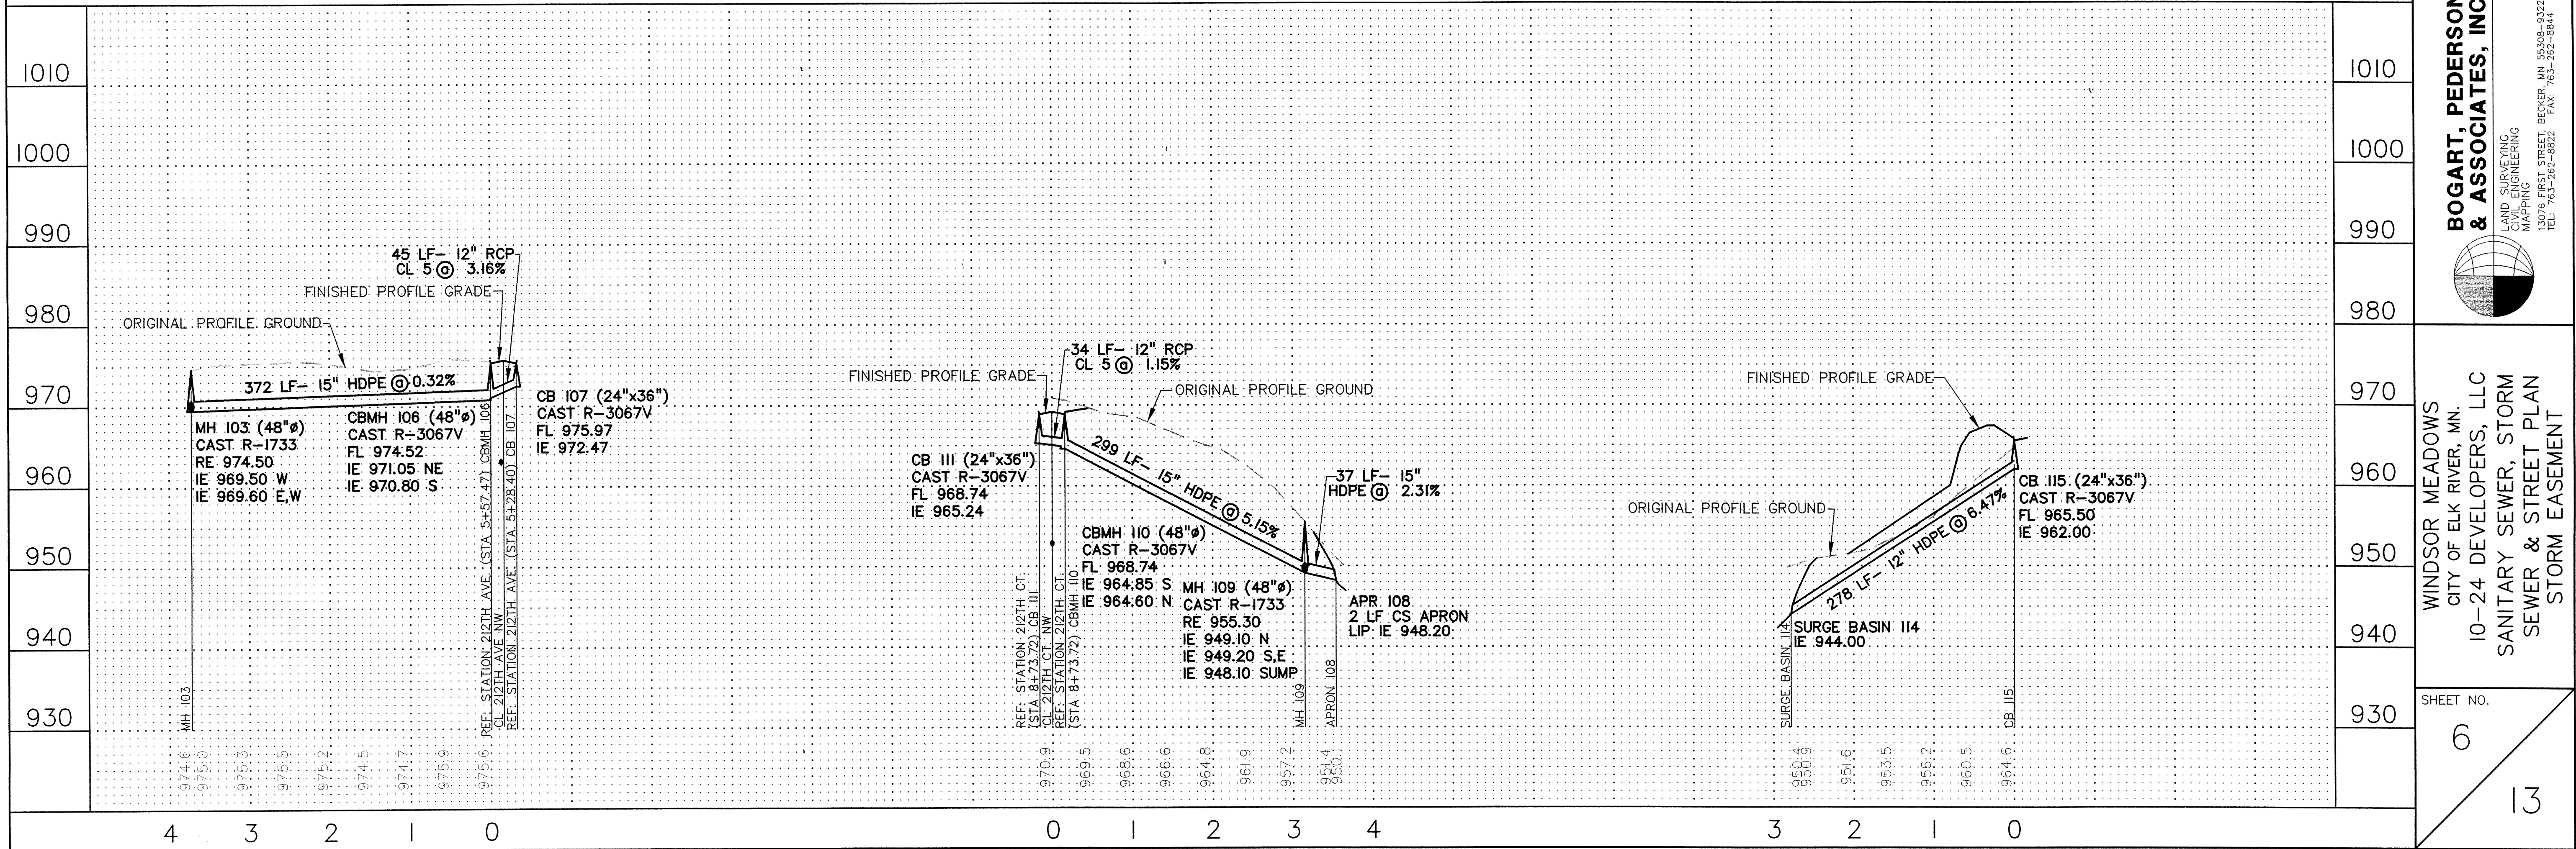

REV NO.	DATE	DESCRIPTION
1	02/18/05	CITY COMMENTS 01/13/05
DATE: 12/15/04		
DESIGN BY: PG.MG.CCO		
DRAWN BY: PG.MG.CCO		
CHECKED BY: CCO		
DWG FILE: 6_PP_STM		
FILE NO.: 04-0170.00		
I hereby certify that this plan was prepared by me or under my direct supervision and that I am a duly Licensed Professional Engineer under the laws of the State of Minnesota.		
Signed: <i>Christopher C. Otterness</i>		
Date: 2/1/05 Reg. No. 41961		
BOGART, PEDERSON & ASSOCIATES, INC.		
LAND SURVEYING CIVIL ENGINEERING MAPPING 13076 FIRST STREET, BECKER, MN 55308-9322 TEL: 763-362-8822 FAX: 763-362-8844		
WINDSOR MEADOWS CITY OF ELK RIVER, MN. 10-24 DEVELOPERS, LLC SANITARY SEWER, STORM SEWER & STREET PLAN STORM EASEMENT		
SHEET NO. 6 13		