

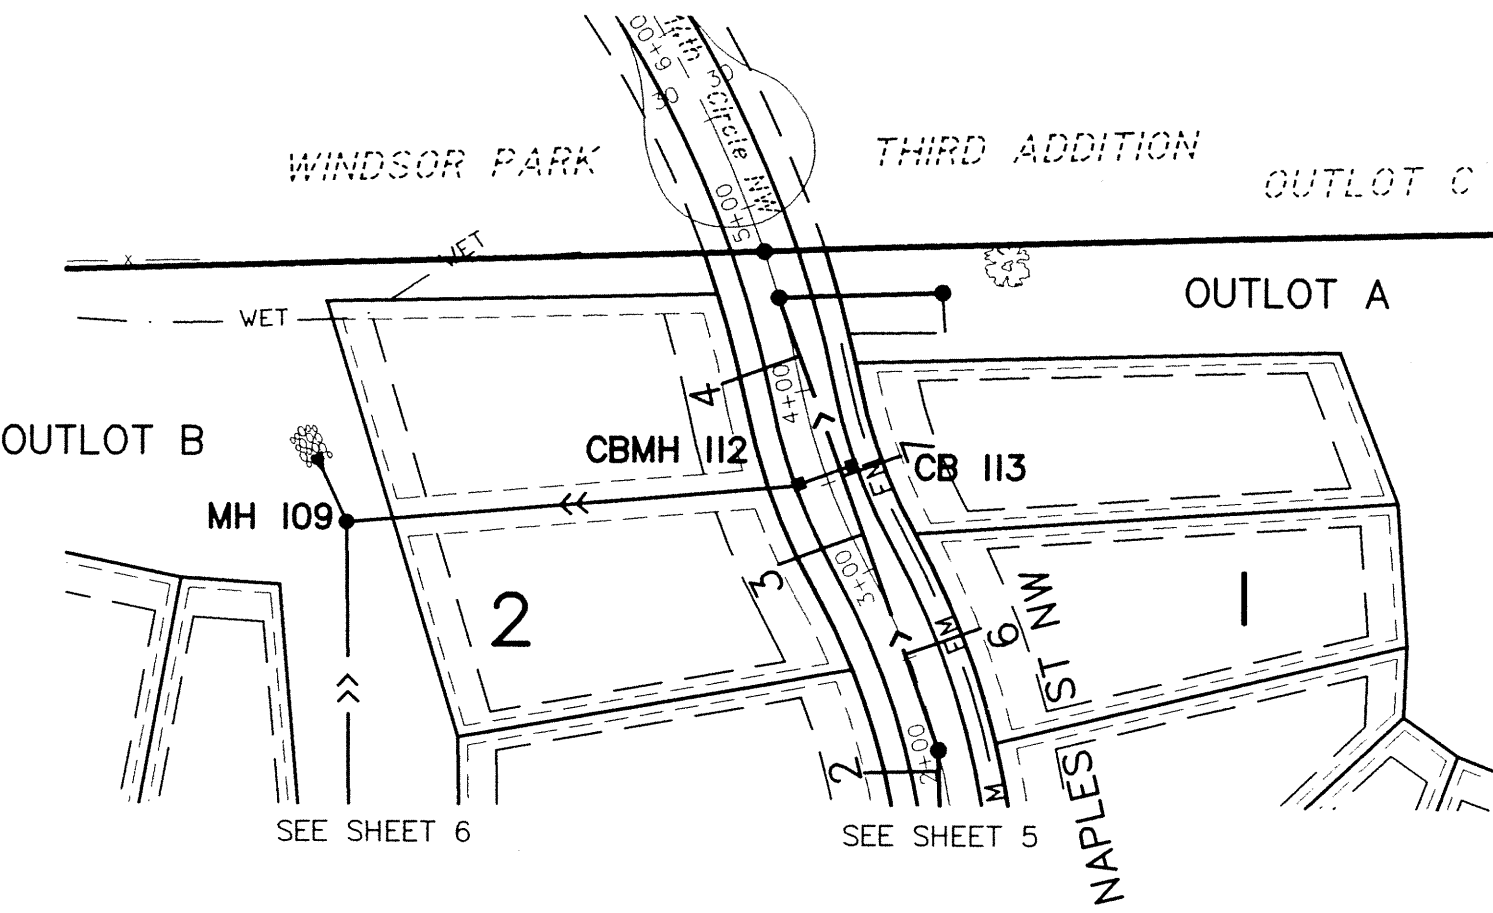
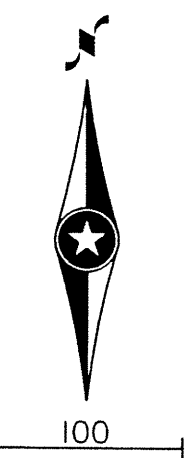
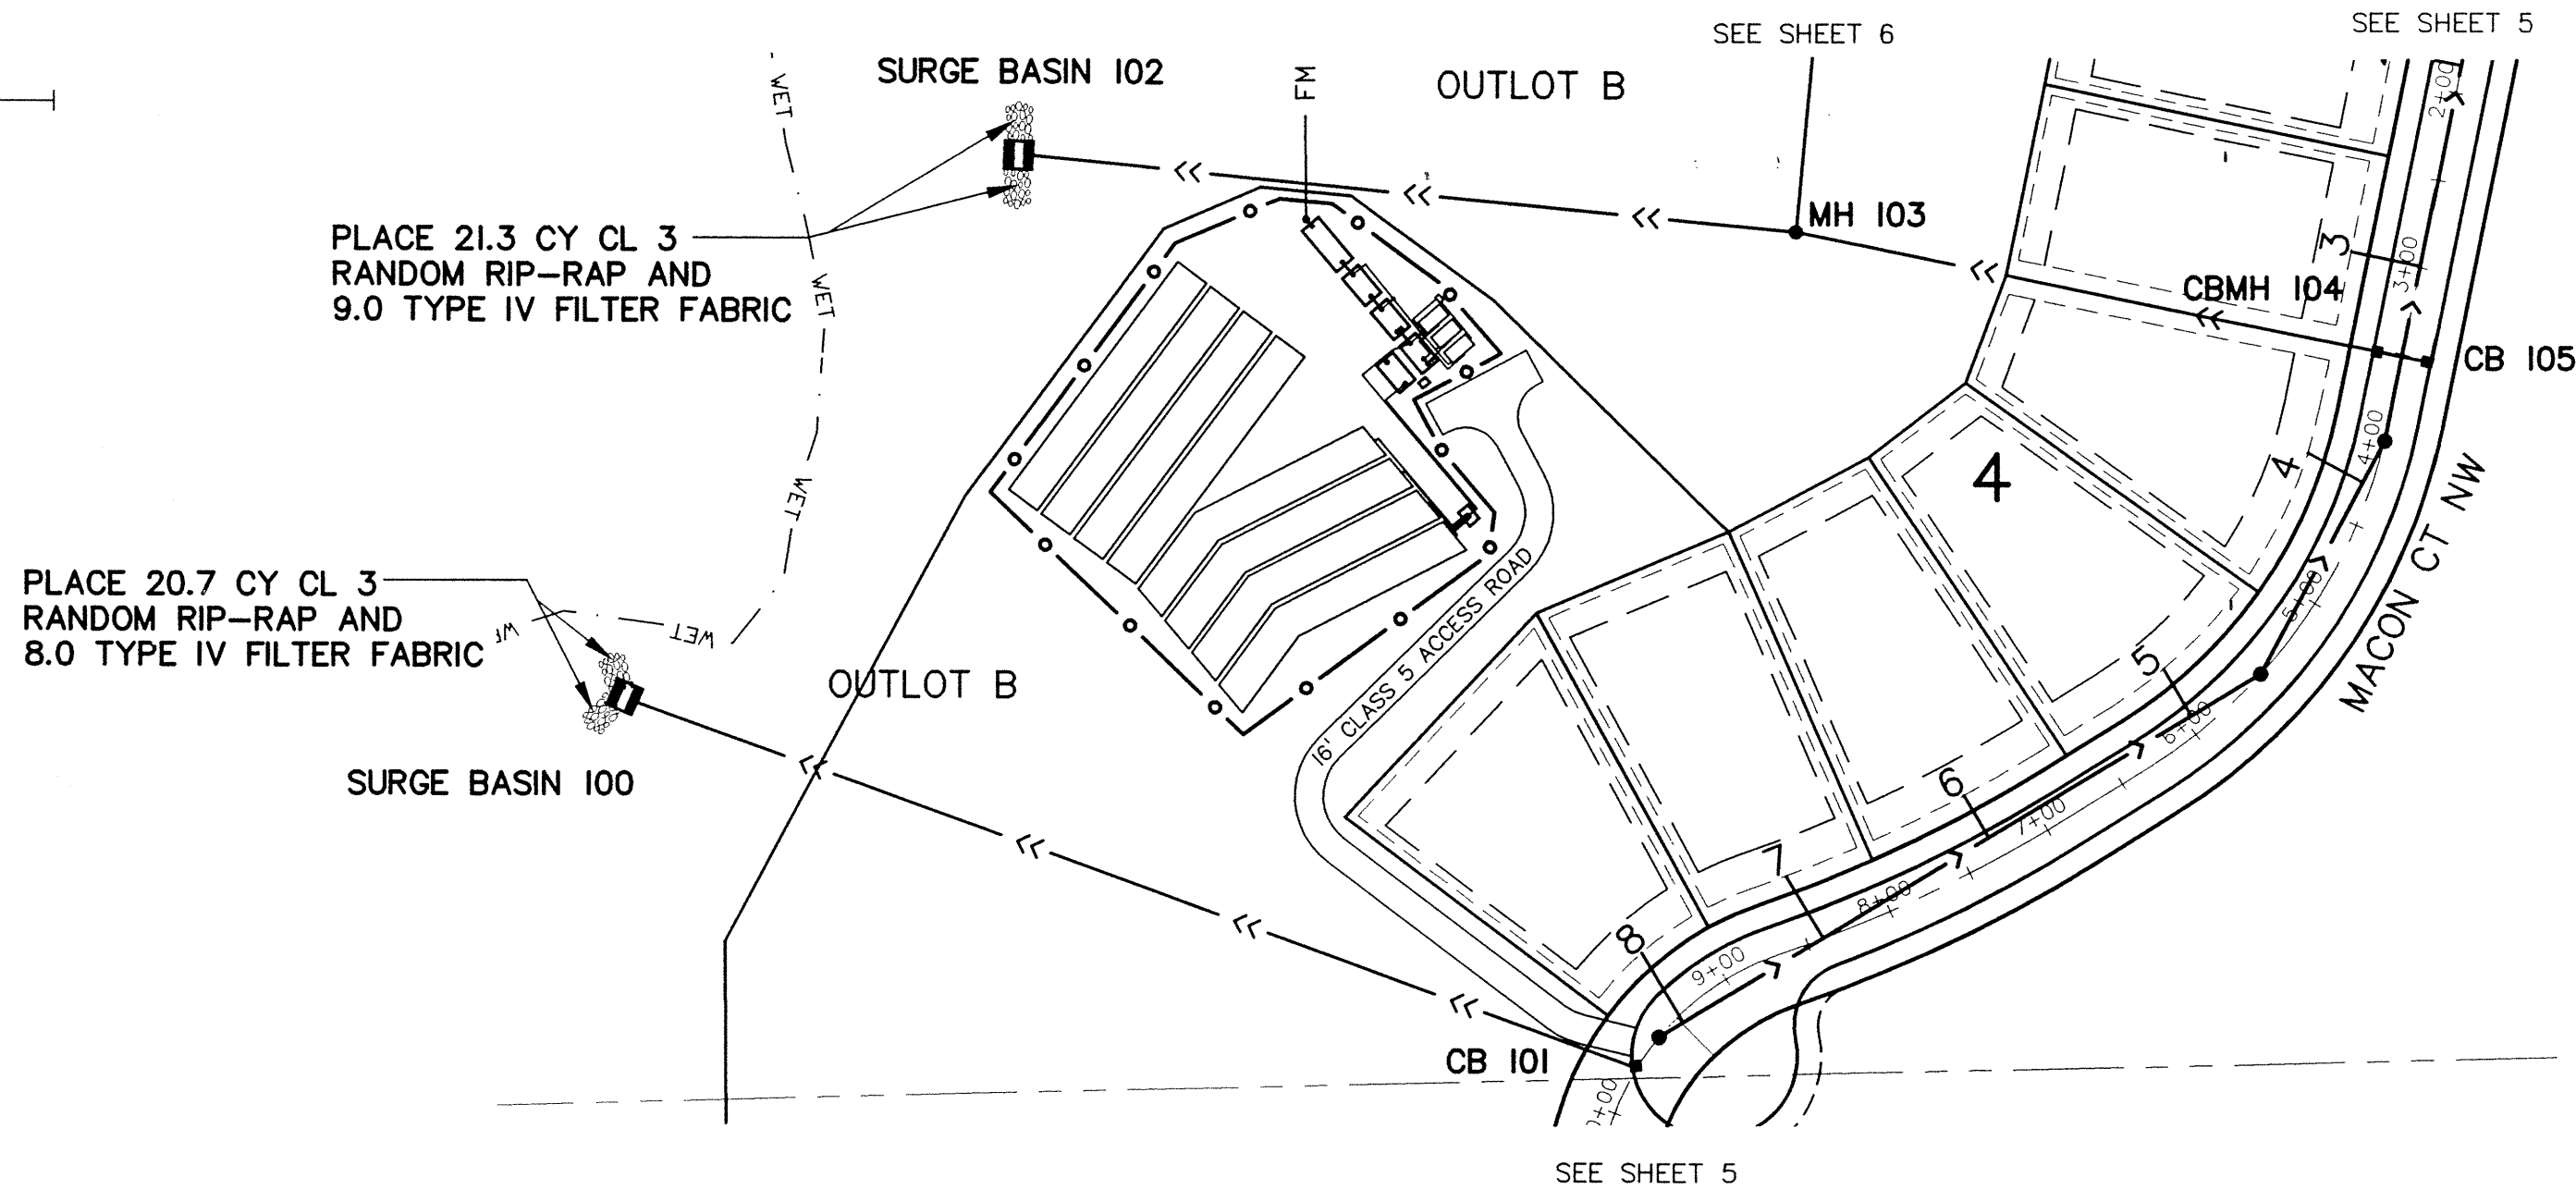


STORM EASEMENT

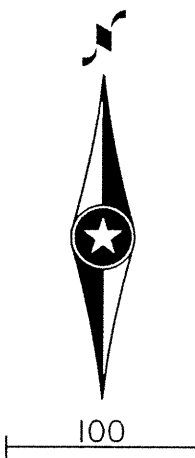

- NOTES:
- 1) STATIONING REFERS TO STREET CENTERLINE.
 - 2) DIMENSIONS TO BACK OF CURB UNLESS OTHERWISE NOTED (SEE DETAIL)

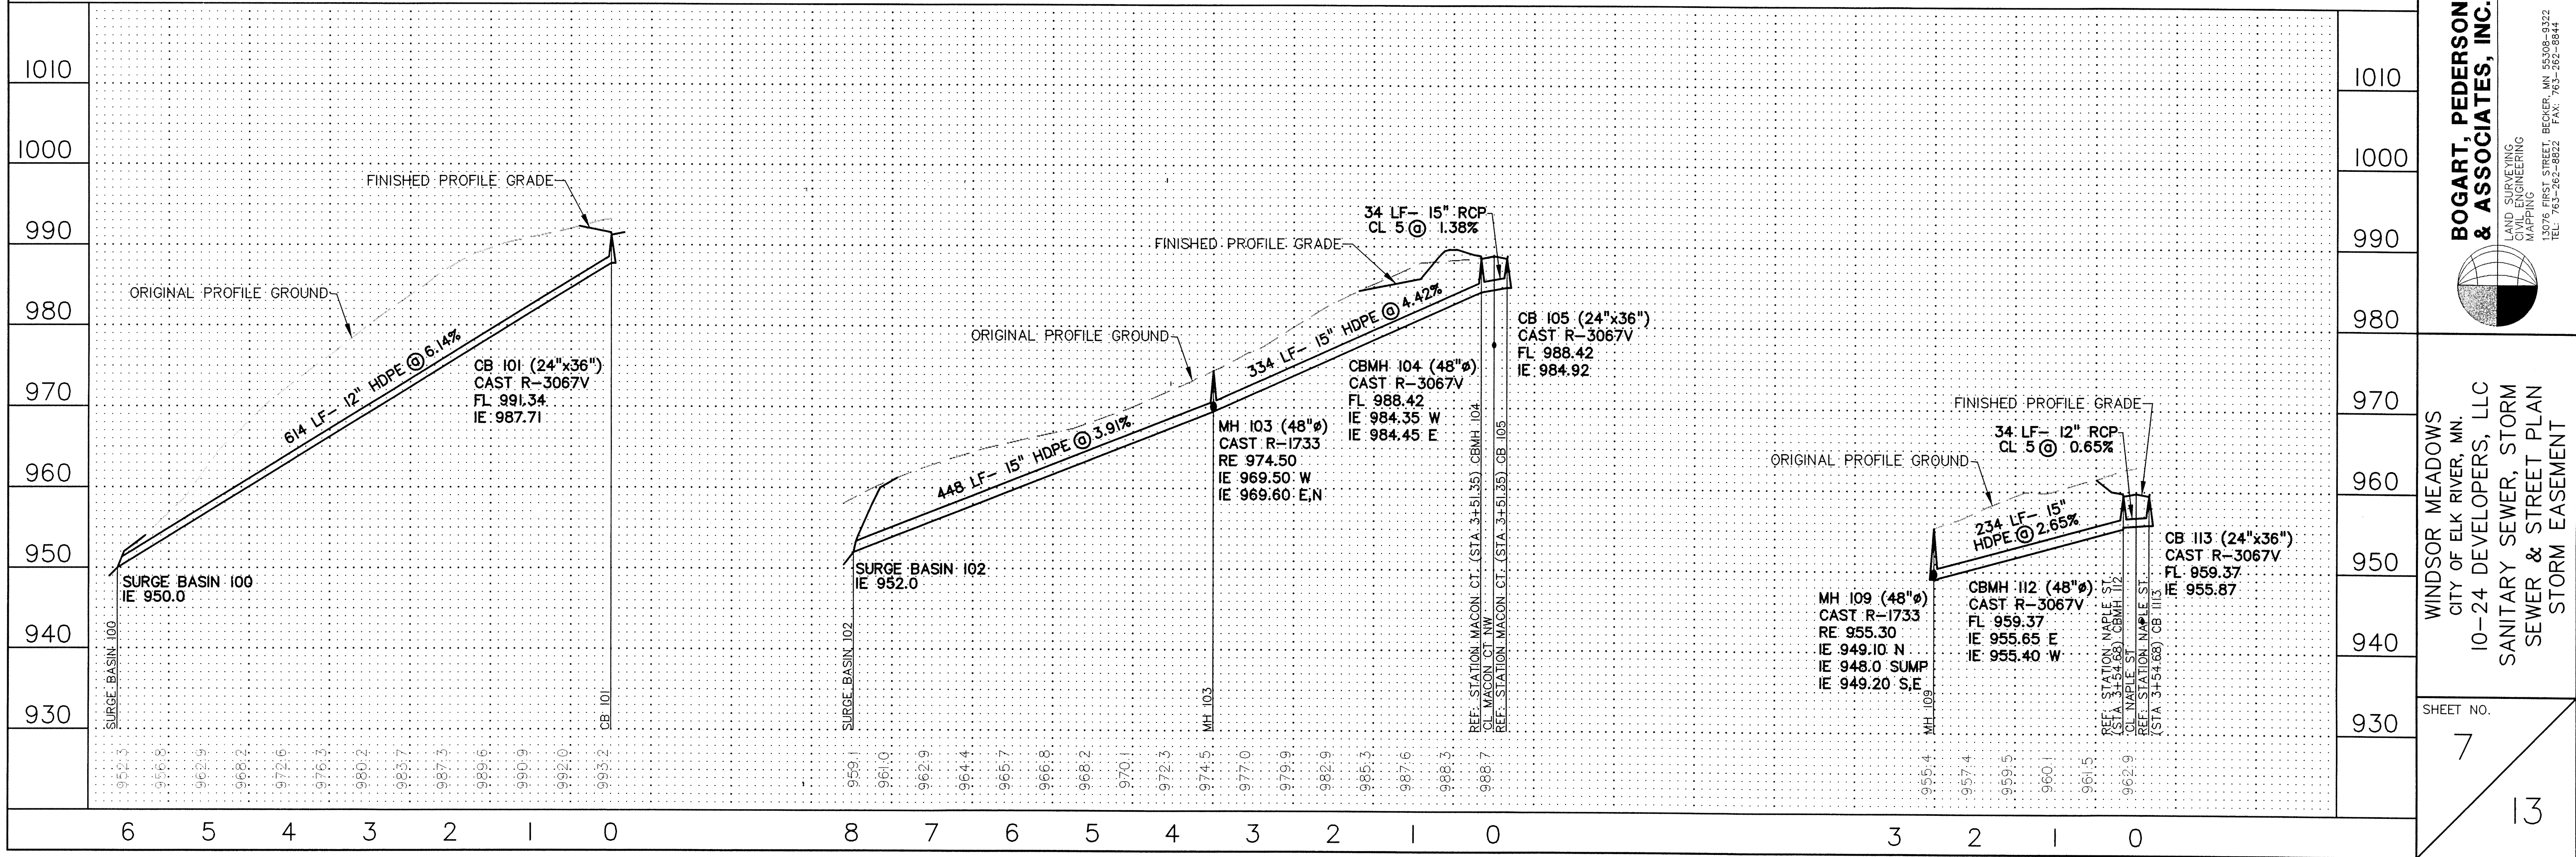

BOGART, PEDERSON & ASSOCIATES, INC.
LAND SURVEYING
CIVIL ENGINEERING
13076 FIRST STREET, BECKER, MN 55308-9322
TEL: 763-262-8822 FAX: 763-262-8844

WINDSOR MEADOWS
CITY OF ELK RIVER, MN.
10-24 DEVELOPERS, LLC
SANITARY SEWER, STORM
SEWER & STREET PLAN
STORM EASEMENT