


TRICKLING FILTER PUMP STATION MOTOR CONTROL CENTER (MCC) ONE-LINE DIAGRAM  
NO SCALE CONTINUED BELOW

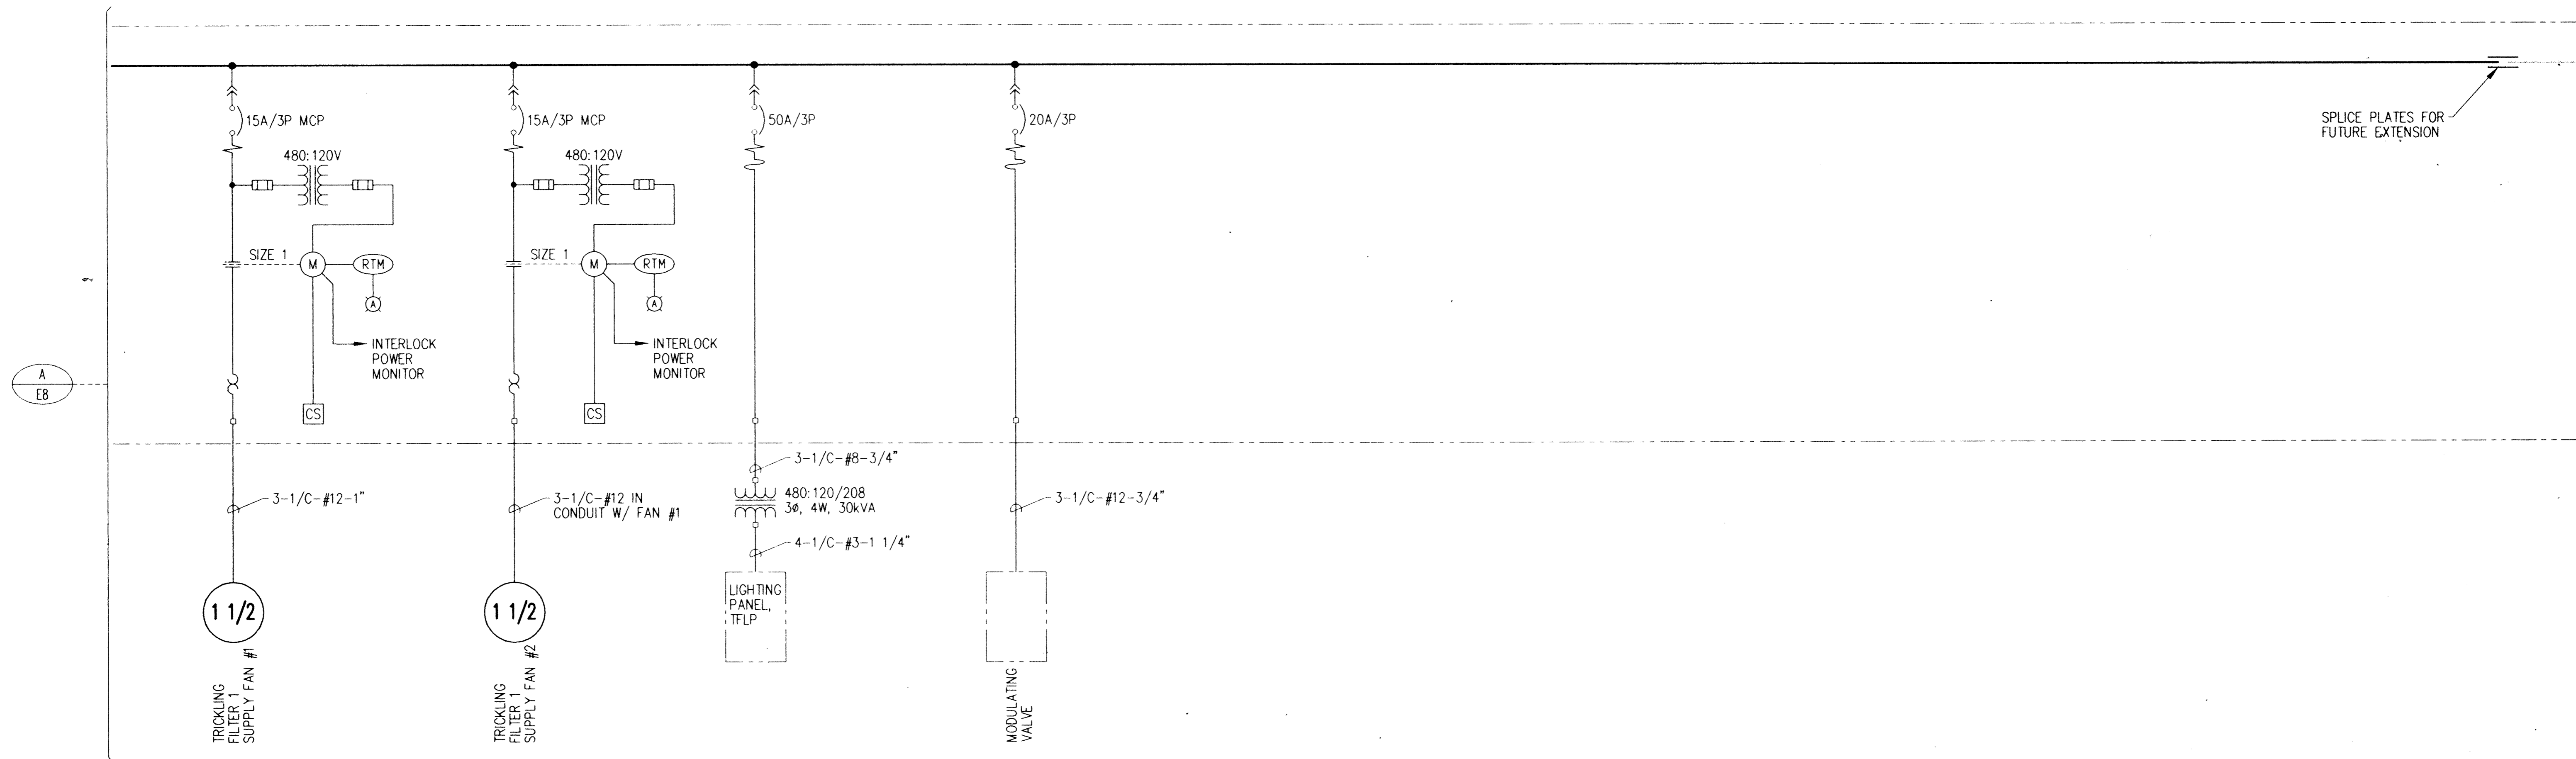

TRICKLING FILTER PUMP STATION MOTOR CONTROL CENTER (MCC) ONE-LINE DIAGRAM  
NO SCALE CONTINUED ABOVE & ON SHEET E9

LEGEND	
SYMBOL	DESCRIPTION
△	MOTOR CONTROL CENTER MOUNTED
*	FIELD MOUNTED
◇	CONTROL PANEL MOUNTED

This drawing was prepared by:  
Kaeding & Associates, Inc.  
7300 France Avenue South  
Suite 330  
Minneapolis, MN 55435  
Telephone: (612) 831-0317  
Fax: (612) 831-2779

I HEREBY CERTIFY THAT THIS PLAN, SPECIFICATION, OR REPORT WAS PREPARED BY ME OR UNDER MY DIRECT SUPERVISION AND THAT I AM A DULY REGISTERED PROFESSIONAL ENGINEER UNDER THE LAWS OF THE STATE OF MINNESOTA.  
*Paul M. Kaeding*  
DATE: *Nov 1, 1993* REG. NO. 9955



1326 ENERGY PARK DRIVE  
ST. PAUL, MINNESOTA 55108  
(612) 644-4389  
  
9800 SHELARD PARKWAY  
MINNEAPOLIS, MINNESOTA 55441  
(612) 546-0432

REVISIONS	DATE	DESCRIPTION	DESIGNED PFK	CHECKED PFK	DRAWN DTB

GRAPHIC SCALE  
0 HORIZ.  
0 VERT.

CITY OF ELK RIVER  
WASTEWATER TREATMENT FACILITIES  
MCC ONE-LINE DIAGRAM