


TRICKLING FILTER SECTION 1
 Scale: 1/4" = 1'-0"
 P7

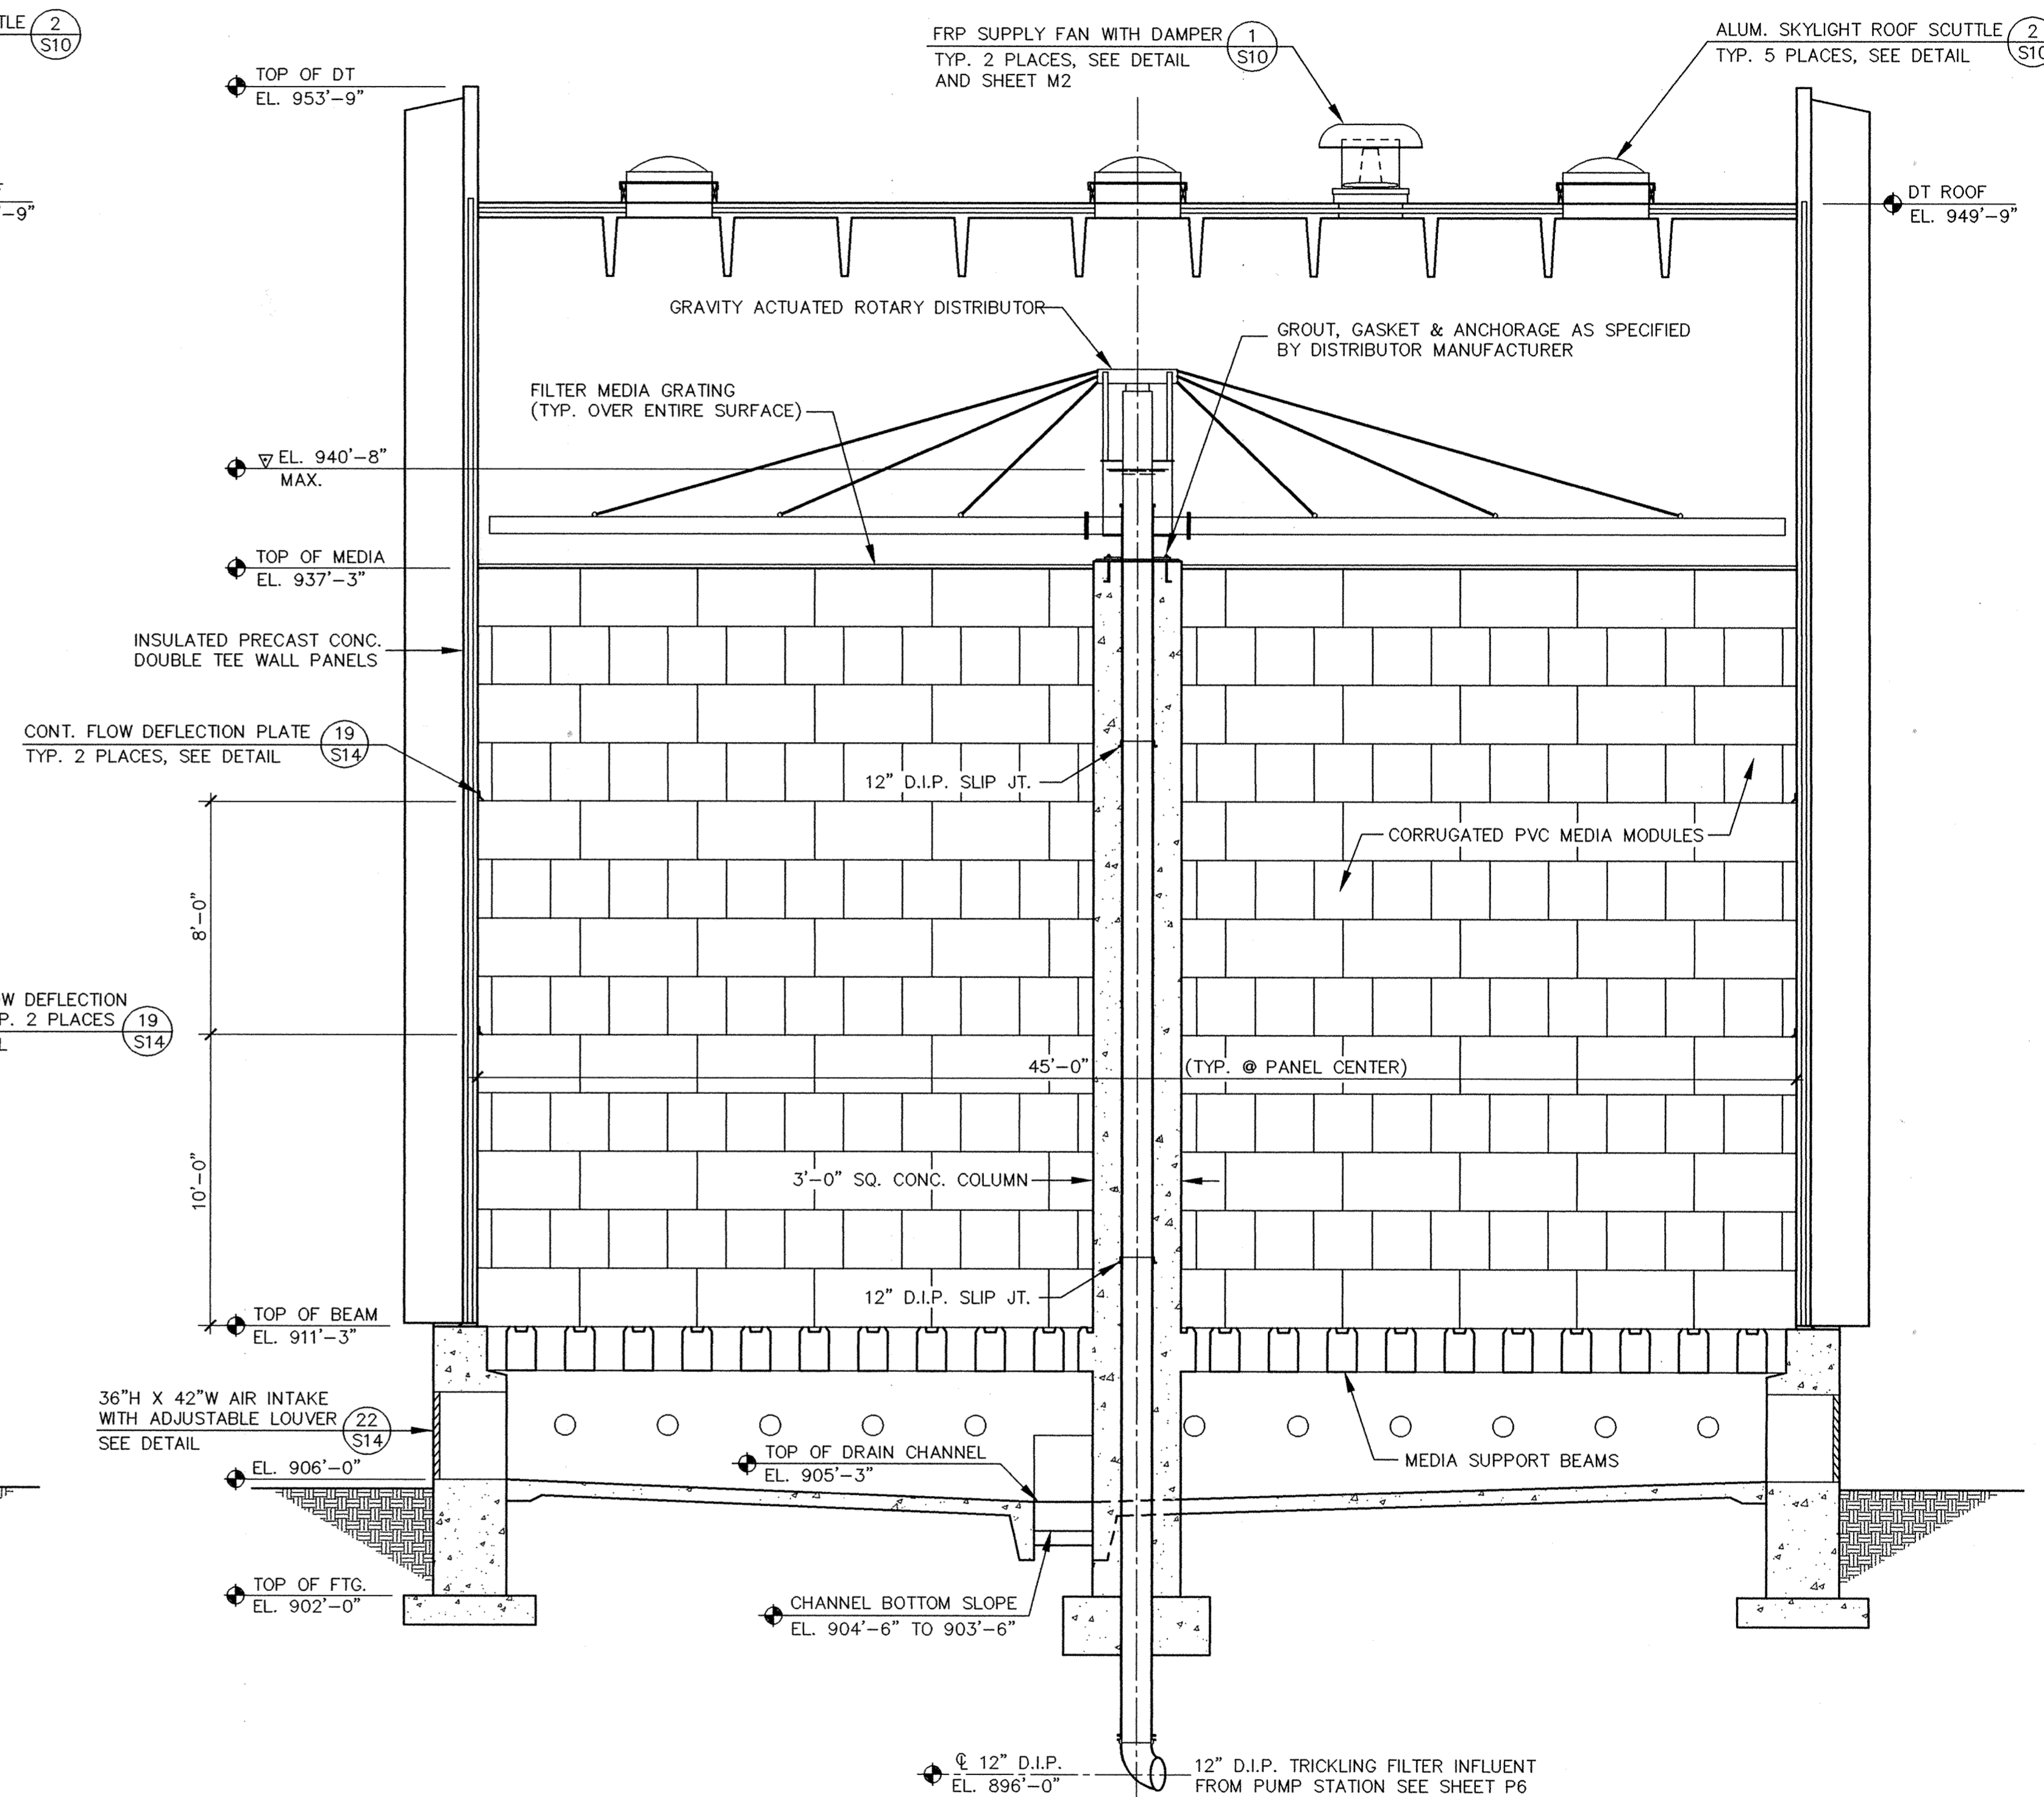

TRICKLING FILTER SECTION 2
 Scale: 1/4" = 1'-0"
 P7

I HEREBY CERTIFY THAT THIS PLAN, SPECIFICATION, OR REPORT WAS PREPARED BY ME OR UNDER MY DIRECT SUPERVISION AND THAT I AM A DULY REGISTERED PROFESSIONAL ENGINEER UNDER THE LAWS OF THE STATE OF MINNESOTA.
[Signature]
 DATE 11/8/95 REG. NO. 22610



1326 ENERGY PARK DRIVE
 ST. PAUL, MINNESOTA 55108
 (612) 644-4389
 9800 SHELARD PARKWAY
 MINNEAPOLIS, MINNESOTA 55441
 (612) 546-0432

REVISIONS	DATE	DESCRIPTION	DESIGNED BC_GG	CHECKED TAR	DRAWN GG

CITY OF ELK RIVER
 WASTEWATER TREATMENT FACILITY UPGRADE
 TRICKLING FILTER
 PROCESS SECTIONS

P7