


BLOWER SECTION 1
 Scale: 1/2" = 1'-0" P8

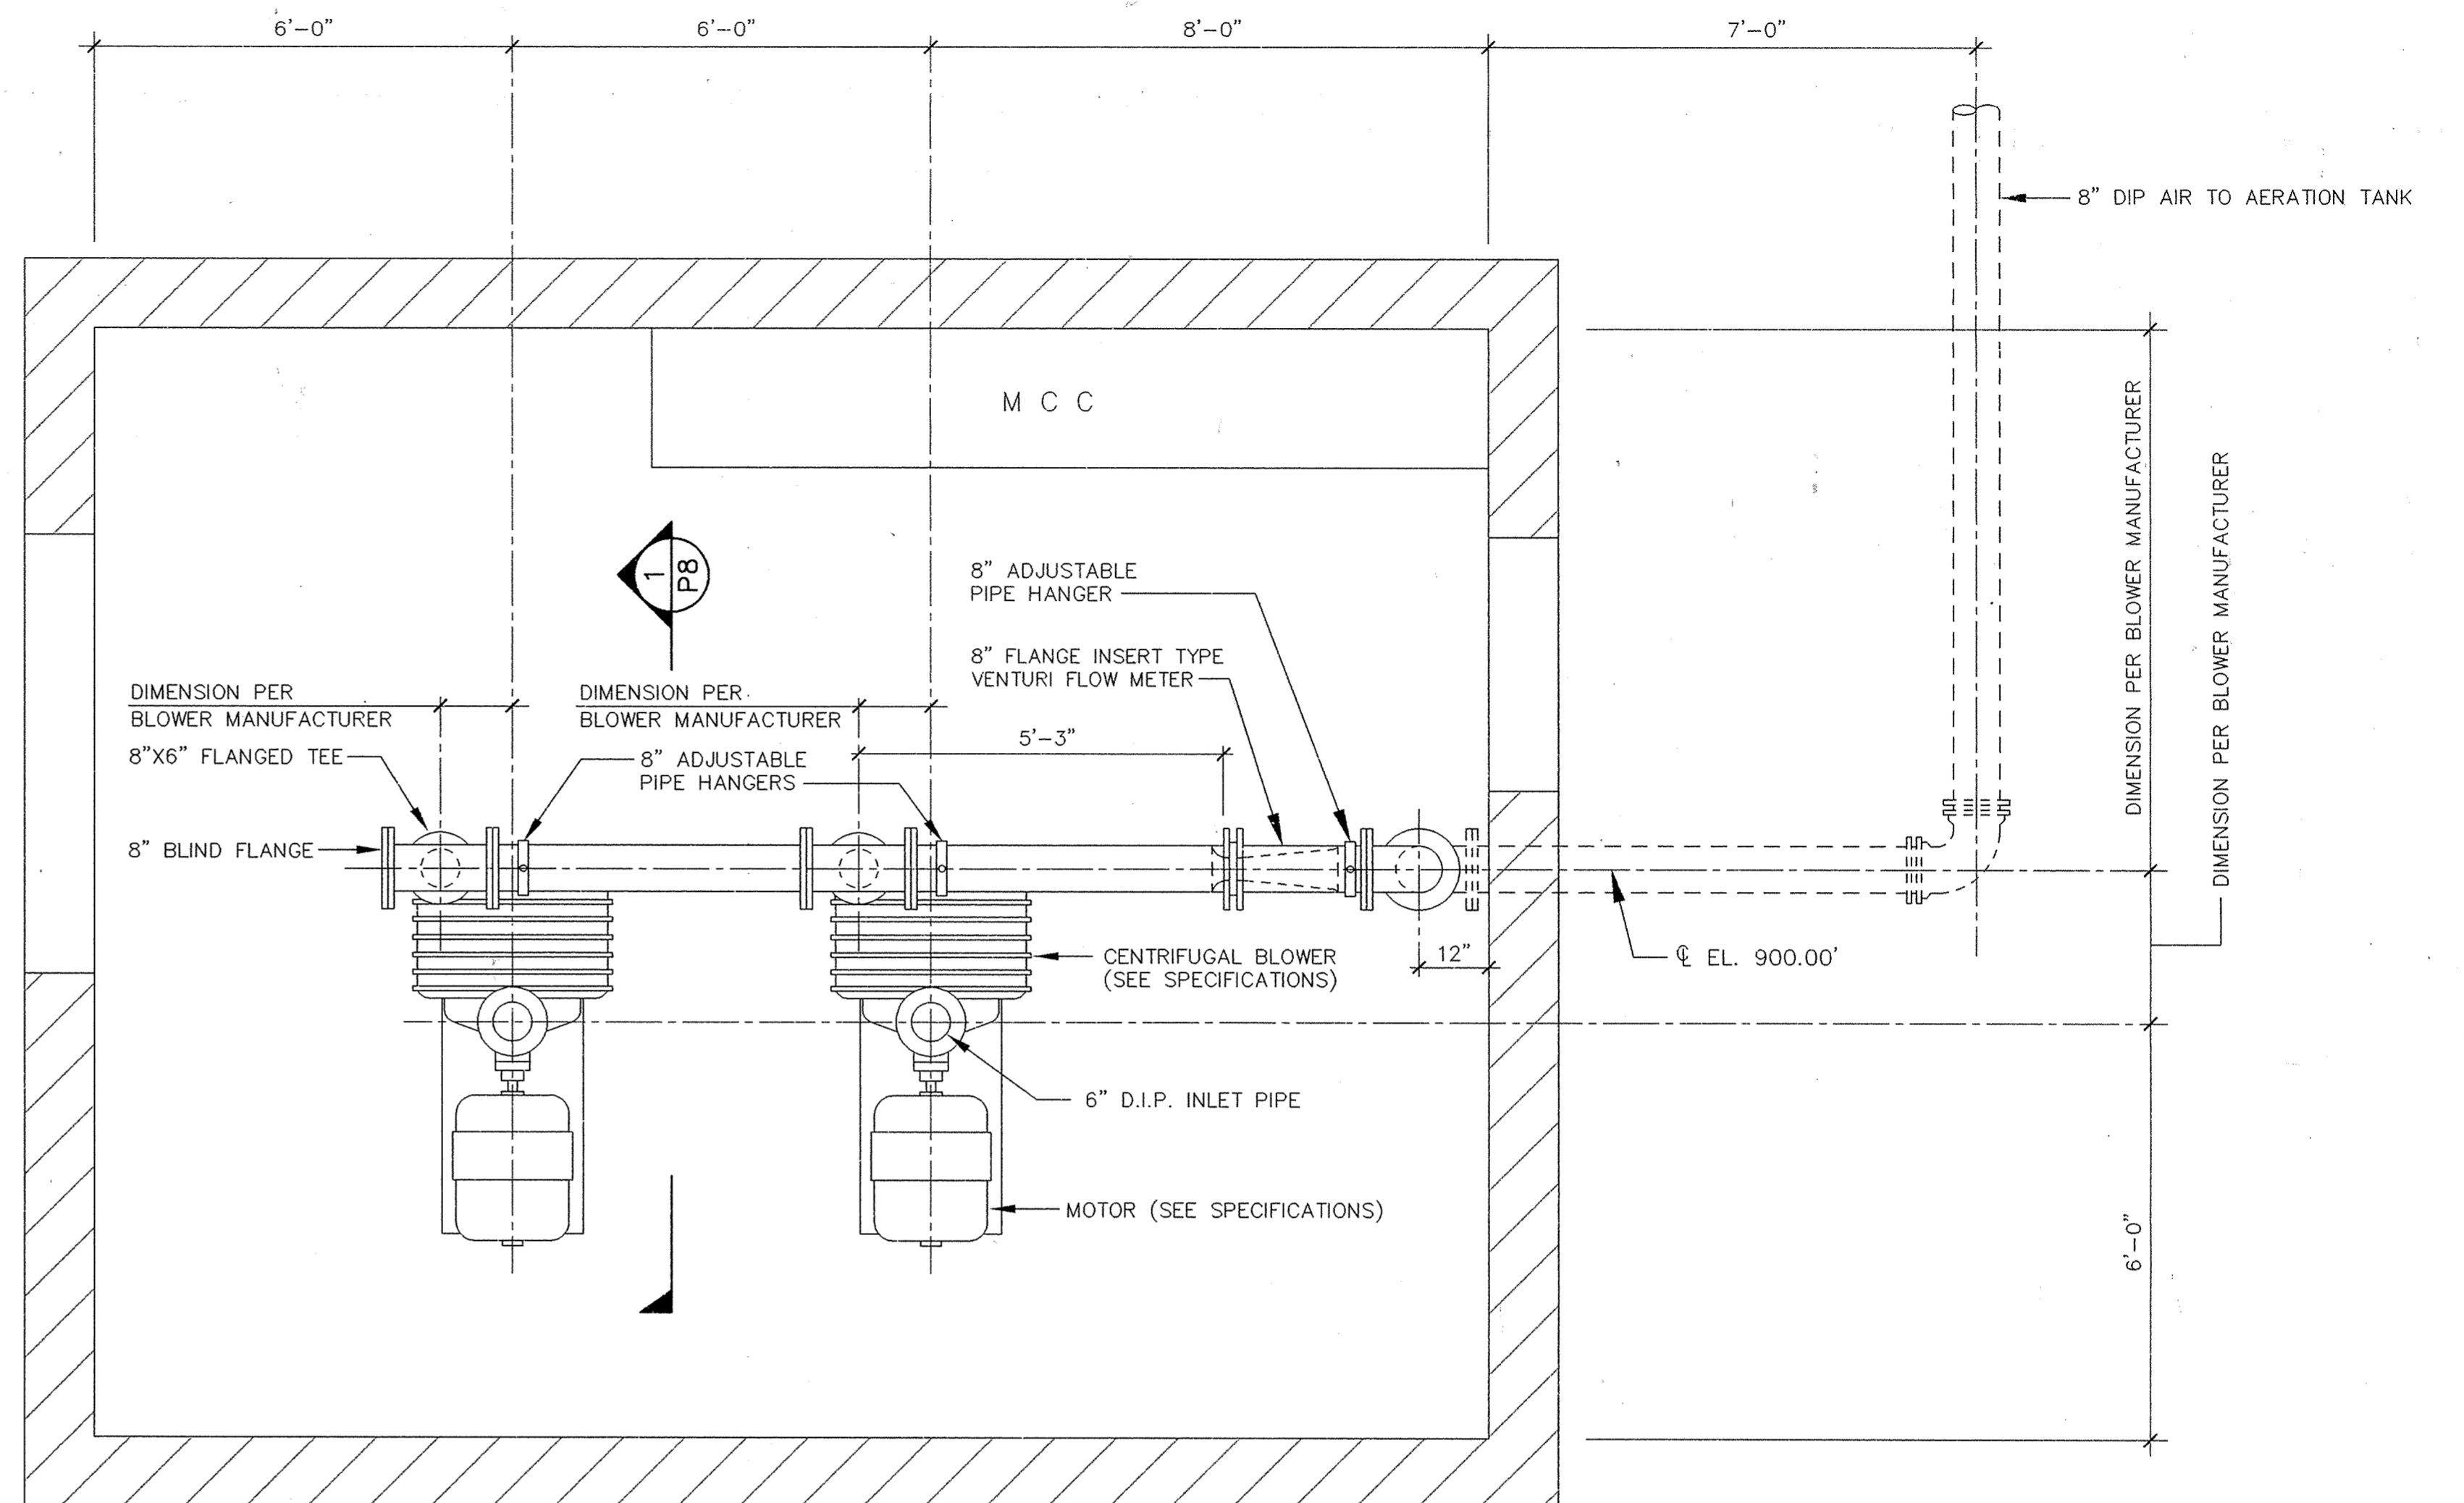

BLOWER BUILDING PLAN
 Scale: 1/2" = 1'-0"

I HEREBY CERTIFY THAT THIS PLAN, SPECIFICATION, OR REPORT WAS PREPARED BY ME OR UNDER MY DIRECT SUPERVISION AND THAT I AM A DULY REGISTERED PROFESSIONAL ENGINEER UNDER THE LAWS OF THE STATE OF MINNESOTA.

DATE _____ REG. NO. _____



1326 ENERGY PARK DRIVE
 ST. PAUL, MINNESOTA 55108
 (612) 644-4389

9800 SHELARD PARKWAY
 MINNEAPOLIS, MINNESOTA 55441
 (612) 546-0432

REVISIONS	DATE	DESCRIPTION

DESIGNED BC GG
 CHECKED TAR
 DRAWN GG

GRAPHIC SCALE
 0 HORIZ. 2.00
 0 VERT. 2.00

CITY OF ELK RIVER
 WASTEWATER TREATMENT FACILITY UPGRADE
 BLOWER BUILDING
 PROCESS PLAN & SECTION

P8

REVISED OCT. 11 16:37:26 1995