



AERATION TANK SECTION 1
 Scale: 1/2" = 1'-0"

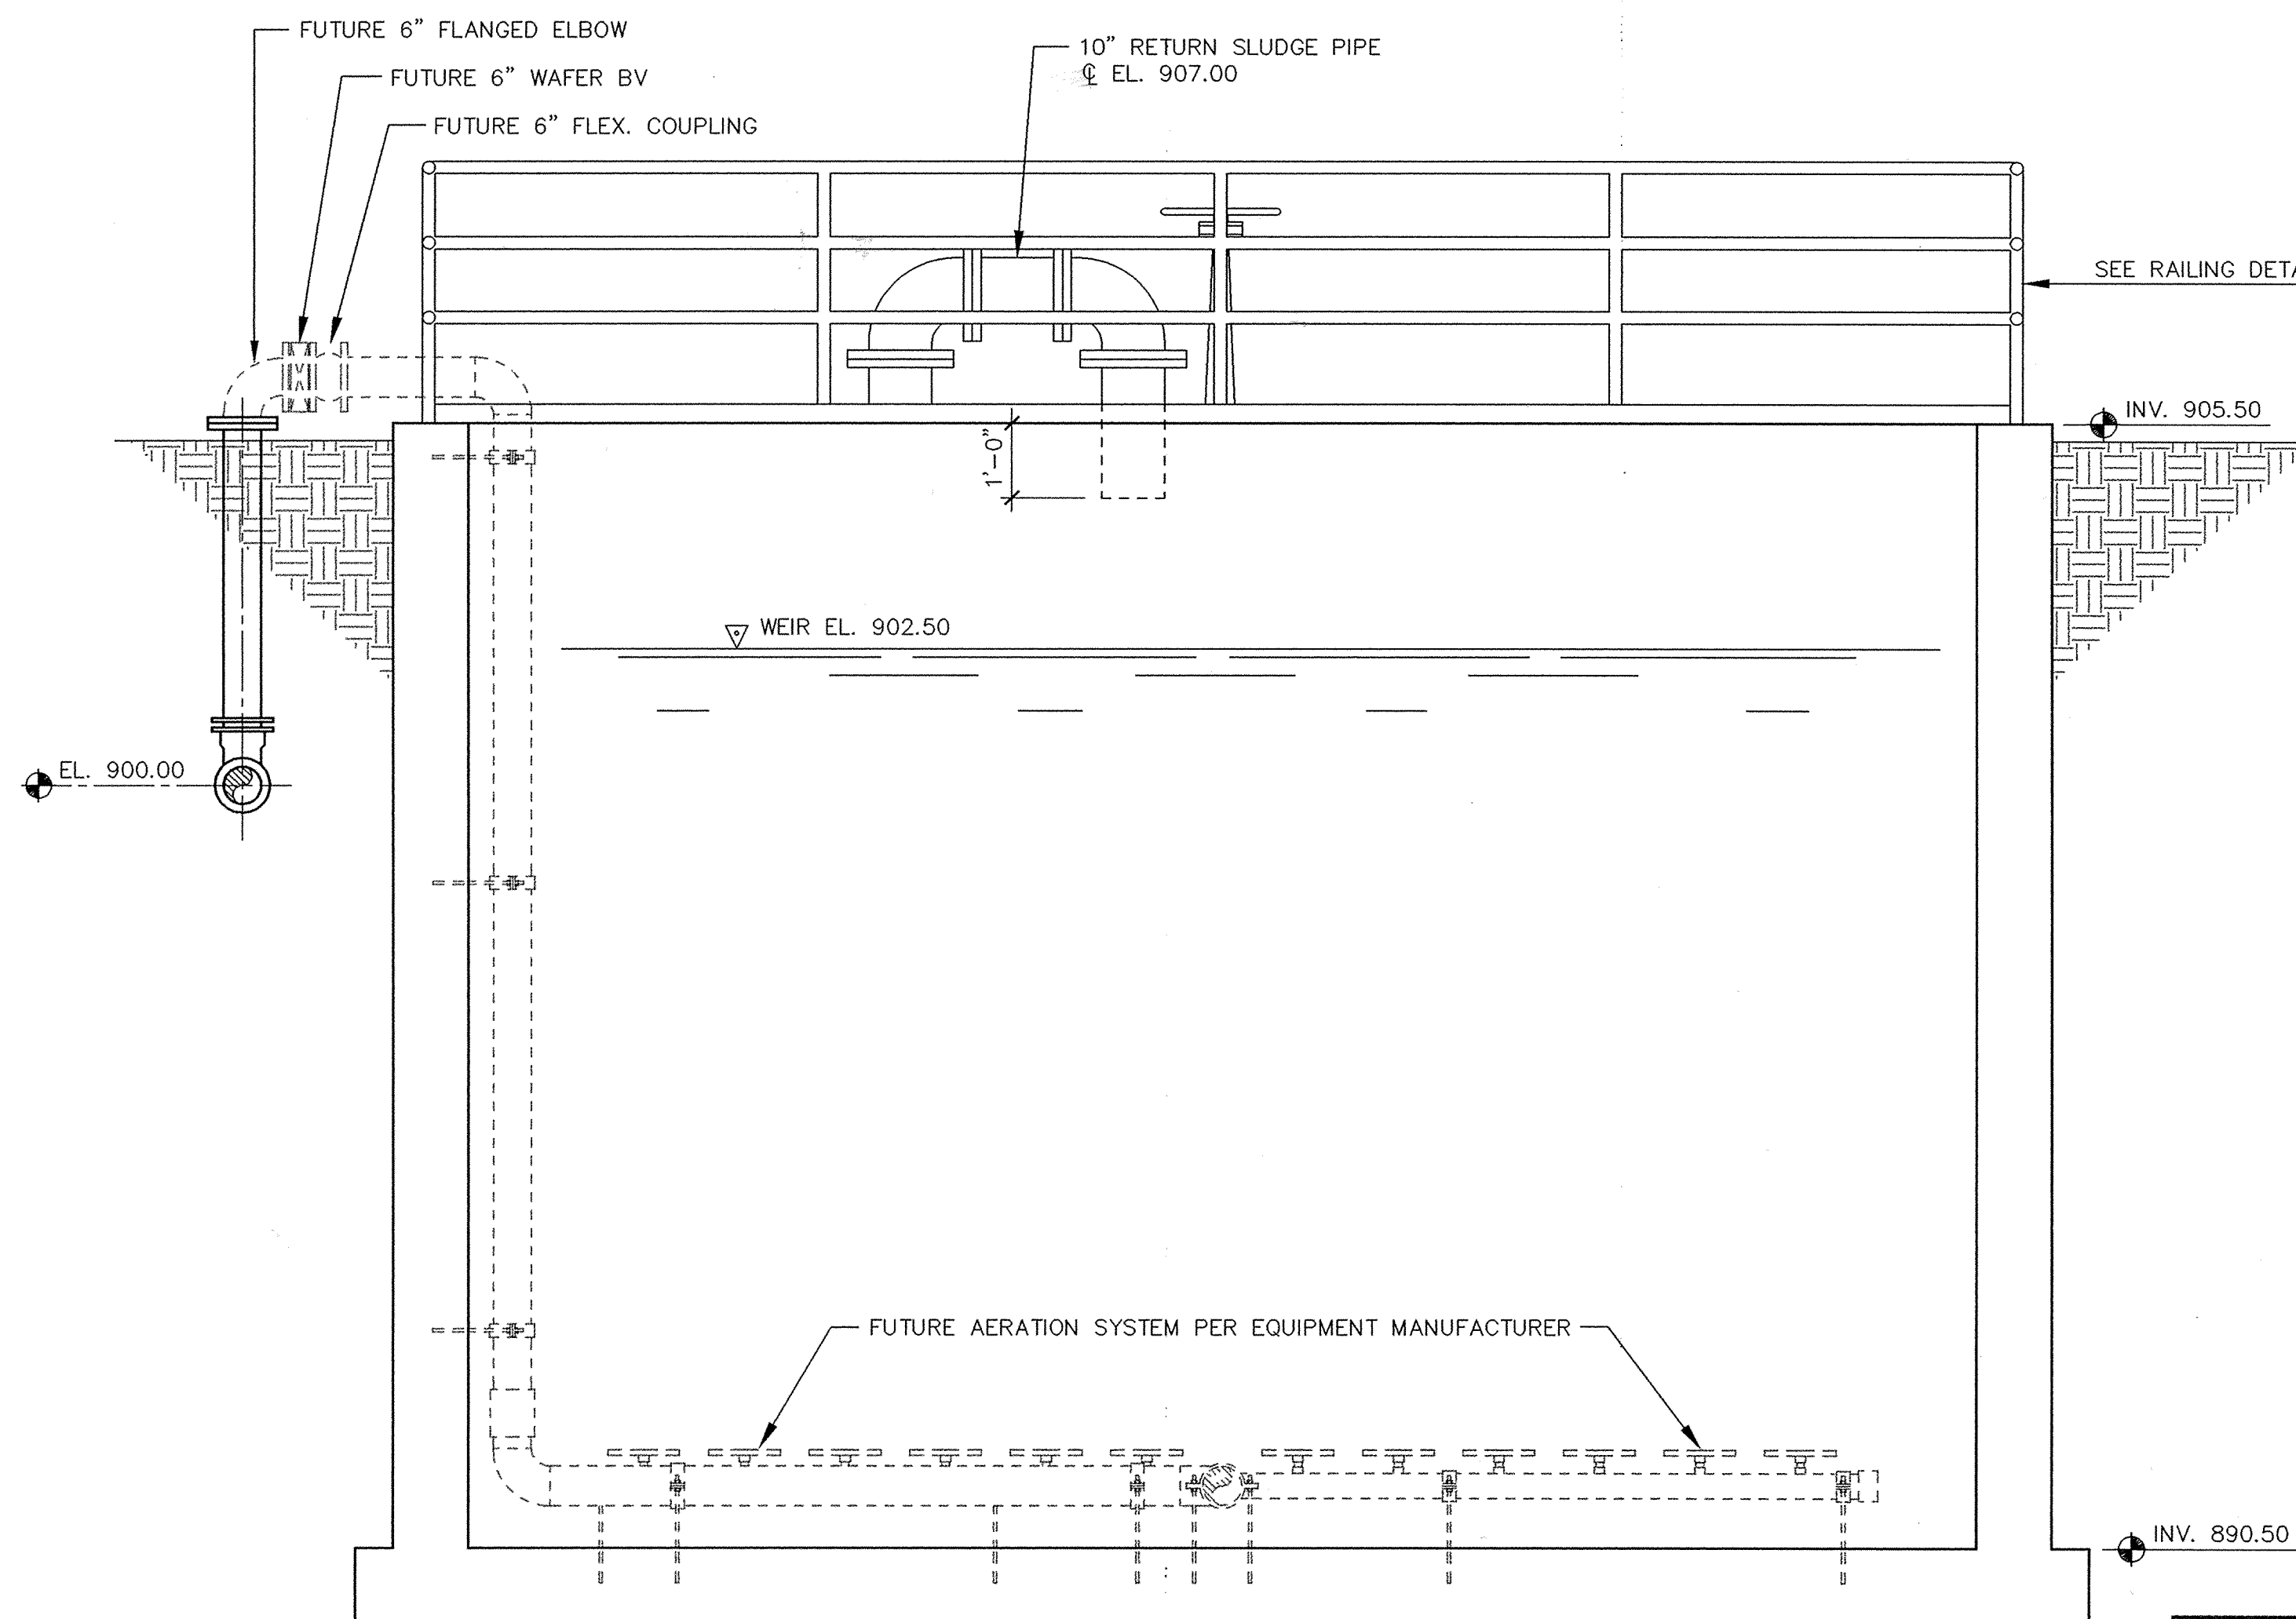

AERATION TANK SECTION 2
 Scale: 1/2" = 1'-0"

I HEREBY CERTIFY THAT THIS PLAN, SPECIFICATION OR REPORT WAS PREPARED BY ME OR UNDER MY DIRECT SUPERVISION AND THAT I AM A DULY REGISTERED PROFESSIONAL ENGINEER UNDER THE LAWS OF THE STATE OF MINNESOTA.

[Signature]
 DATE 11/8/95 REG. NO. 22610

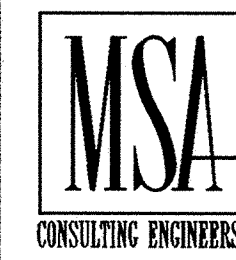

1326 ENERGY PARK DRIVE
 ST. PAUL, MINNESOTA 55108
 (612) 644-4389

9800 SHELARD PARKWAY
 MINNEAPOLIS, MINNESOTA 55441
 (612) 546-0432

REVISIONS	DATE	DESCRIPTION	DESIGNED BC_GG
			CHECKED TAR
			DRAWN GG
			GRAPHIC SCALE
			0 HORIZ. 2.00
			0 VERT. 2.00

CITY OF ELK RIVER
 WASTEWATER TREATMENT FACILITY UPGRADE
 AERATION TANK
 PROCESS SECTION

P10

Thu Oct 12 13:17:09 1995

ER151F49