



**FINAL CLARIFIER SLUDGE WETWELL PLAN**  
 Scale: 3/4" = 1'-0"

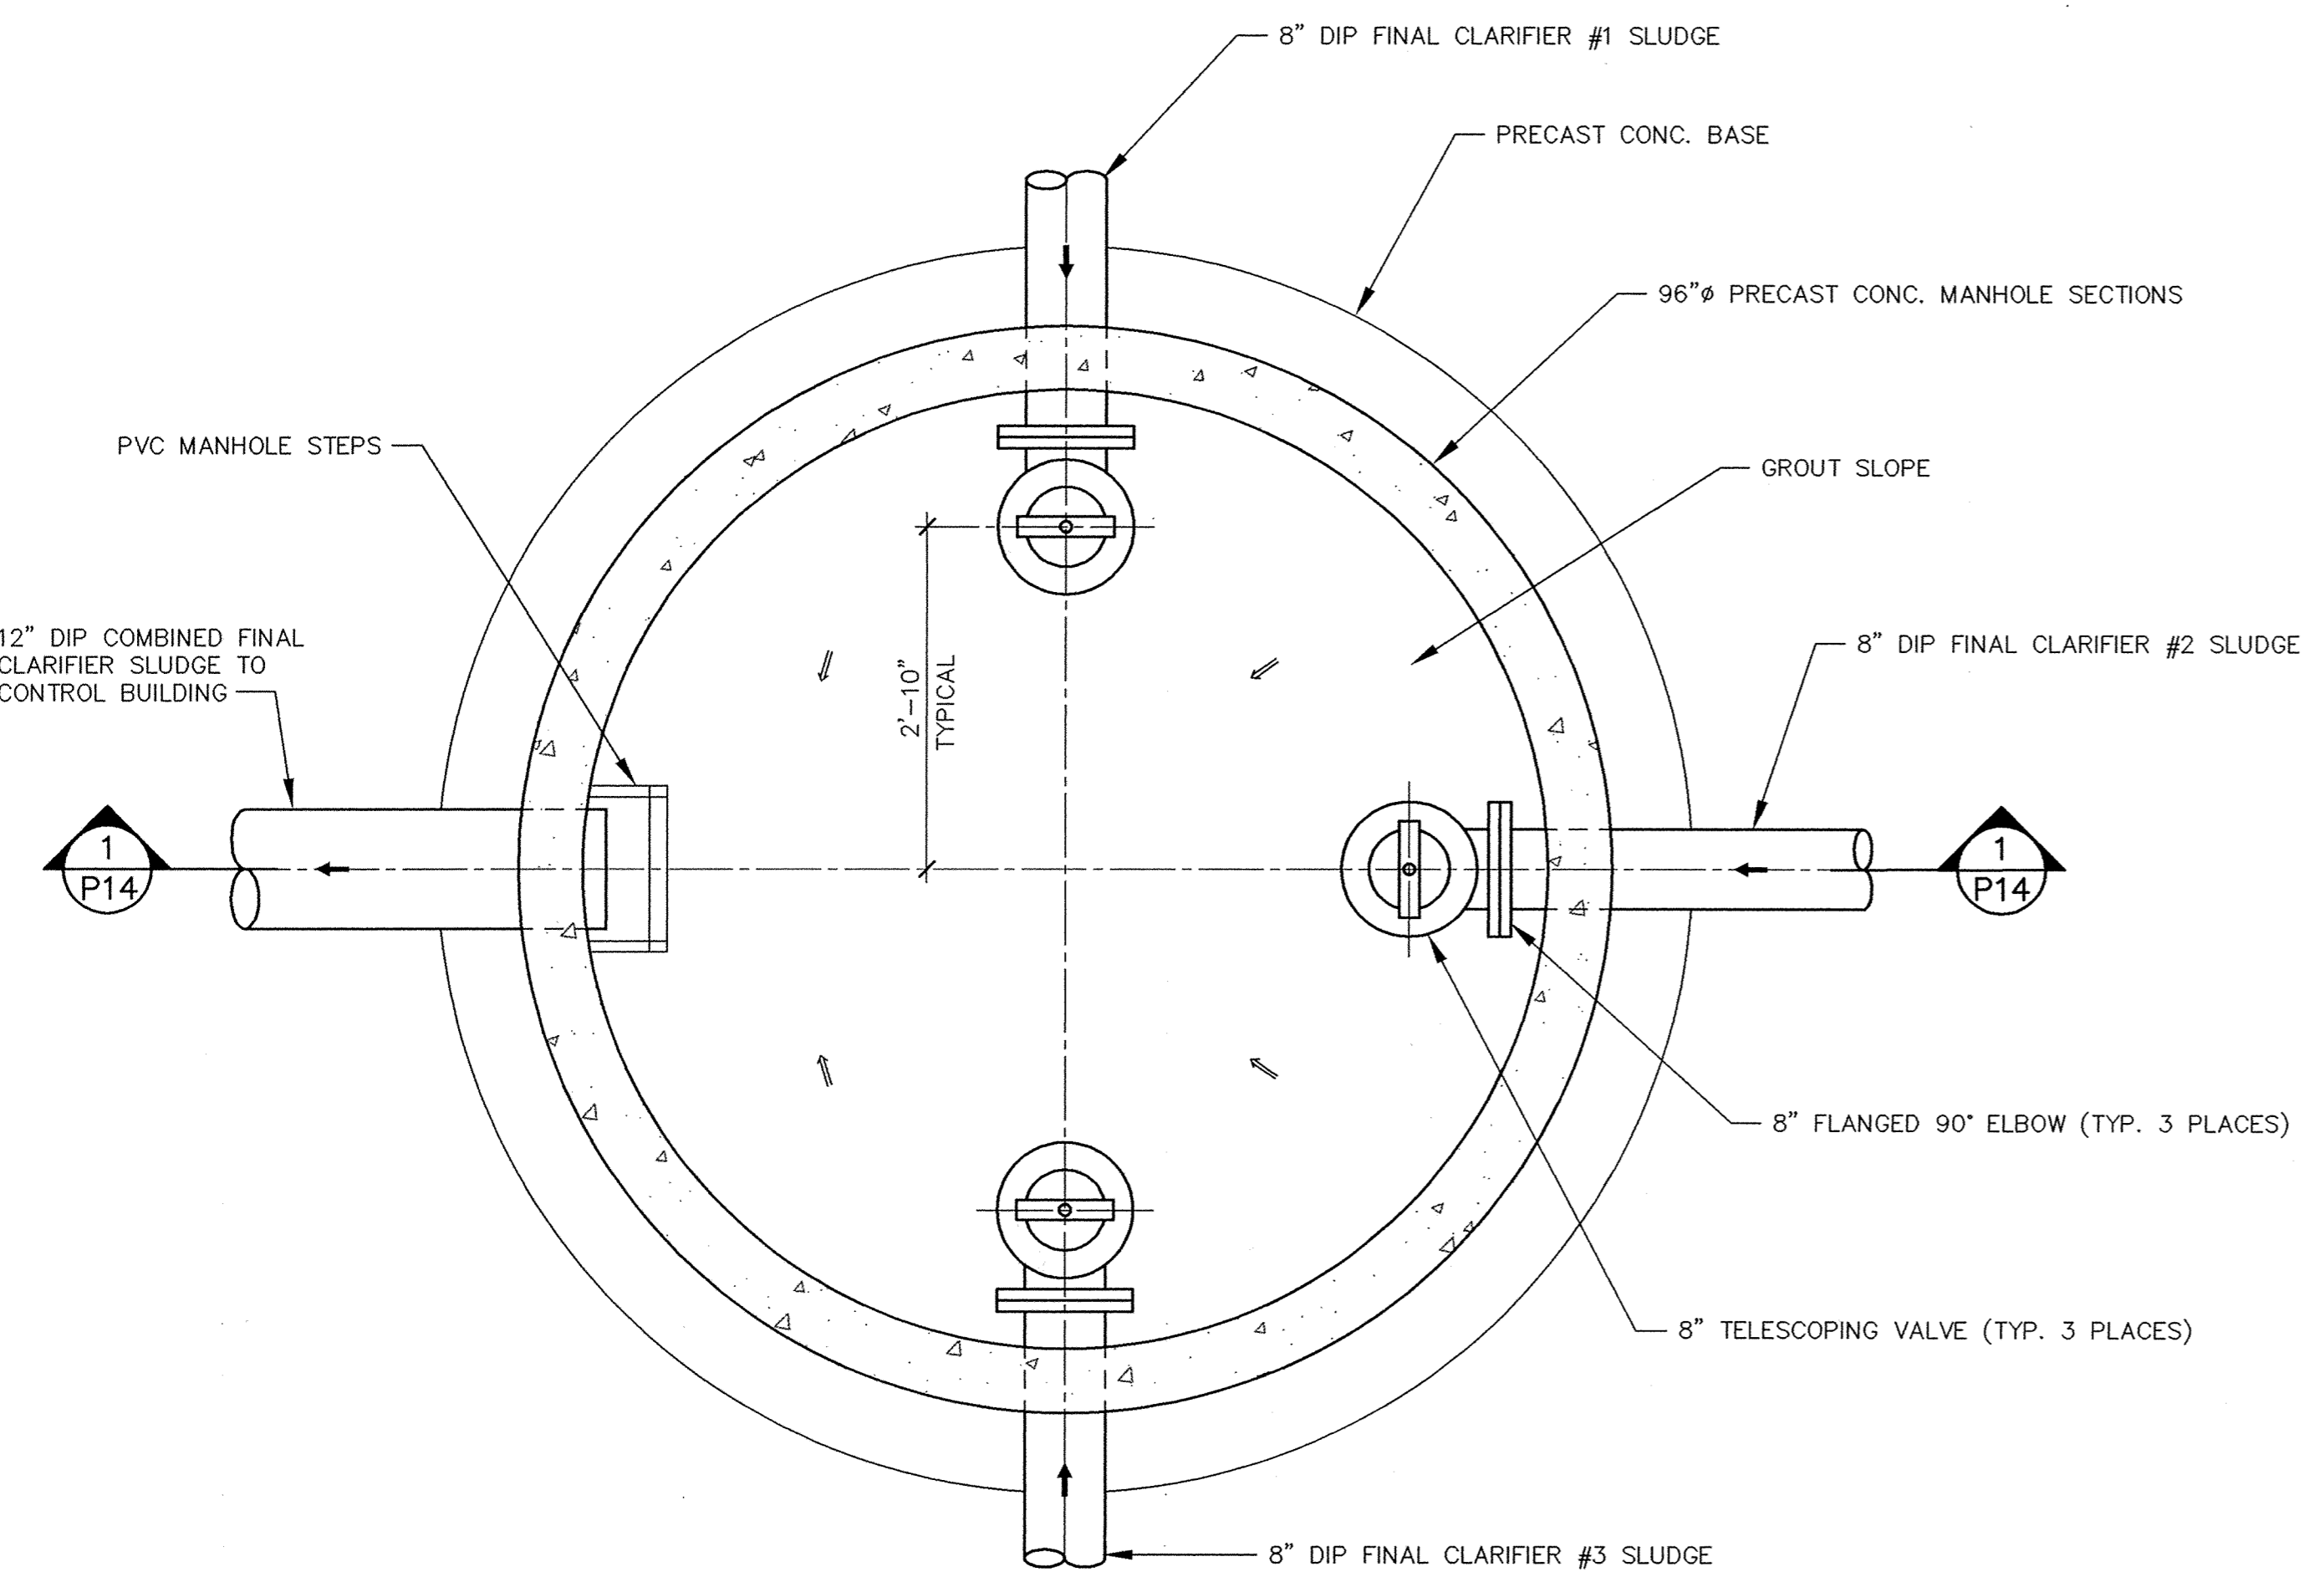


**FINAL CLARIFIER SLUDGE WETWELL SECTIONAL PLAN**  
 Scale: 3/4" = 1'-0"

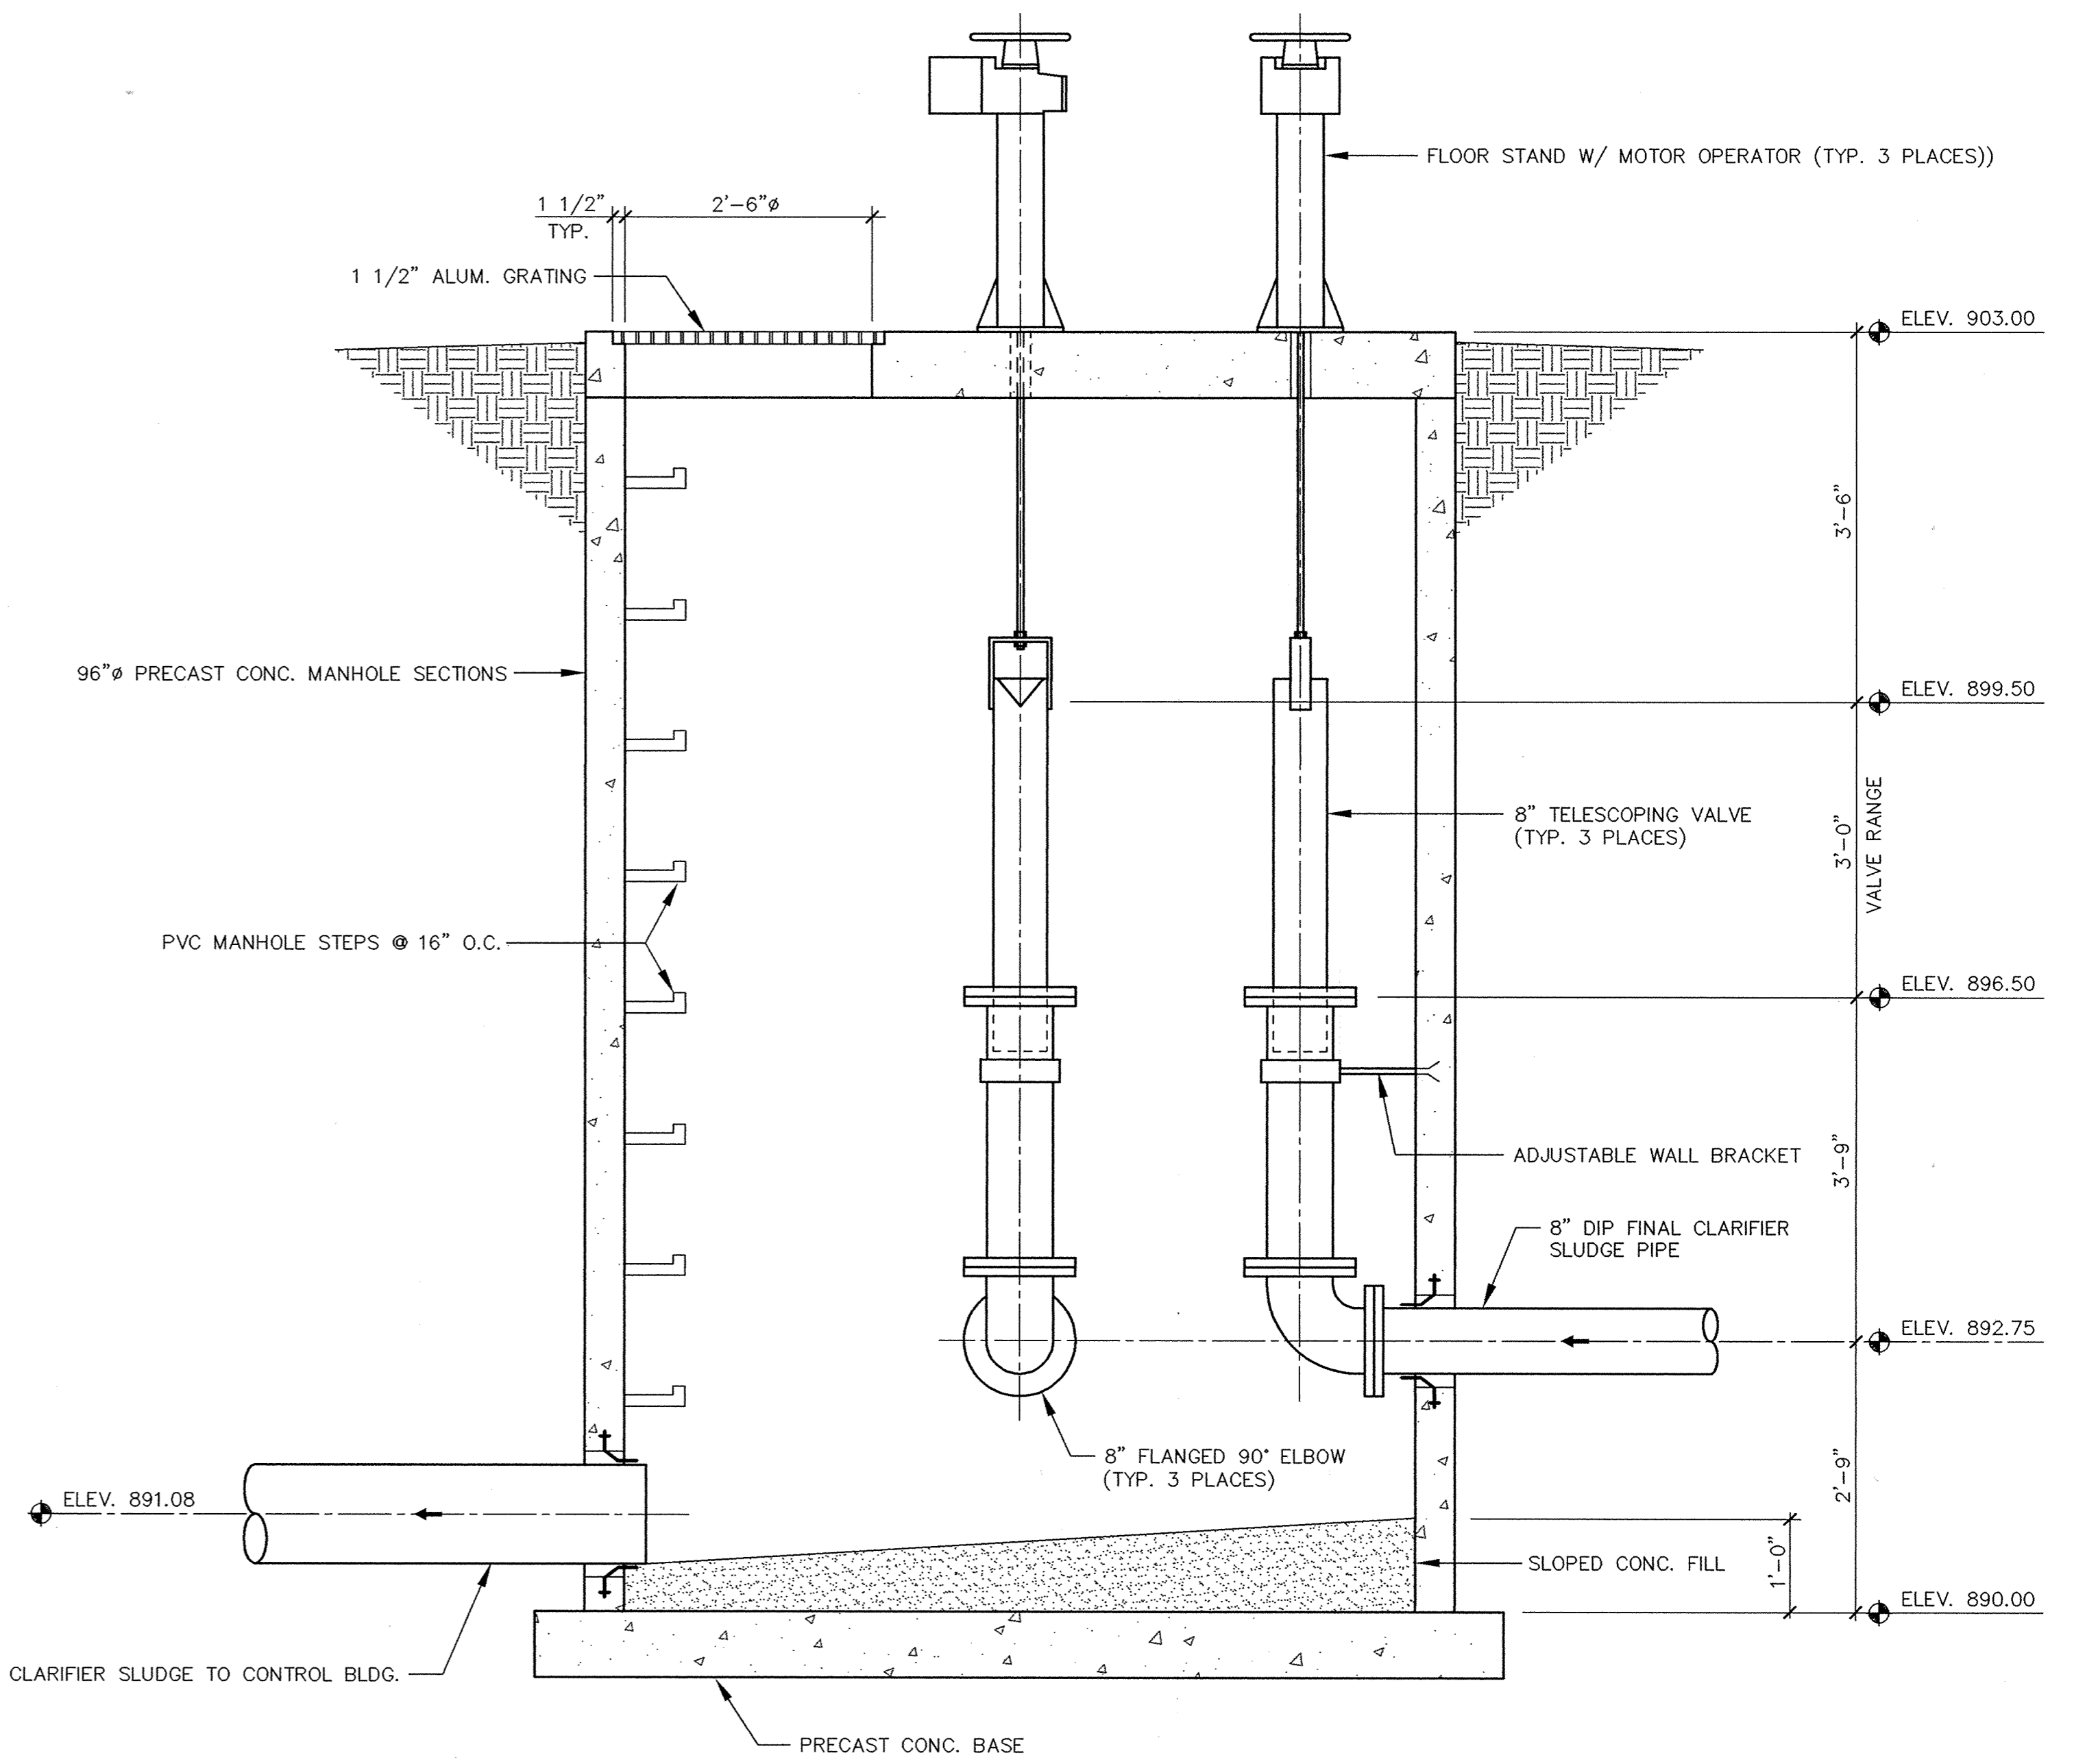

**FINAL CLARIFIER SLUDGE WETWELL SECTION**  
 Scale: 3/4" = 1'-0"

I HEREBY CERTIFY THAT THIS PLAN, SPECIFICATION, OR REPORT WAS PREPARED BY ME OR UNDER MY DIRECT SUPERVISION AND THAT I AM A DULY REGISTERED PROFESSIONAL ENGINEER UNDER THE LAWS OF THE STATE OF MINNESOTA.  
 DATE 11/19/95 REG. NO. 22610

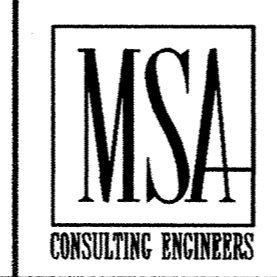

1326 ENERGY PARK DRIVE  
 ST. PAUL, MINNESOTA 55108  
 (612) 644-4389  
 9800 SHELARD PARKWAY  
 MINNEAPOLIS, MINNESOTA 55441  
 (612) 546-0432

DATE	DESCRIPTION	DESIGNED BC GG
		CHECKED TAR
		DRAWN GG
GRAPHIC SCALE		
0 HORIZ. 1.00		
0 VERT. 1.00		

CITY OF ELK RIVER WASTEWATER TREATMENT FACILITY UPGRADE FINAL CLARIFIER SLUDGE WETWELL PLAN & SECTION		<b>P14</b>
DATE OCT. 1995	SHEET 67 OF 112 SHEETS	
PROJECT NO. 230-151		