
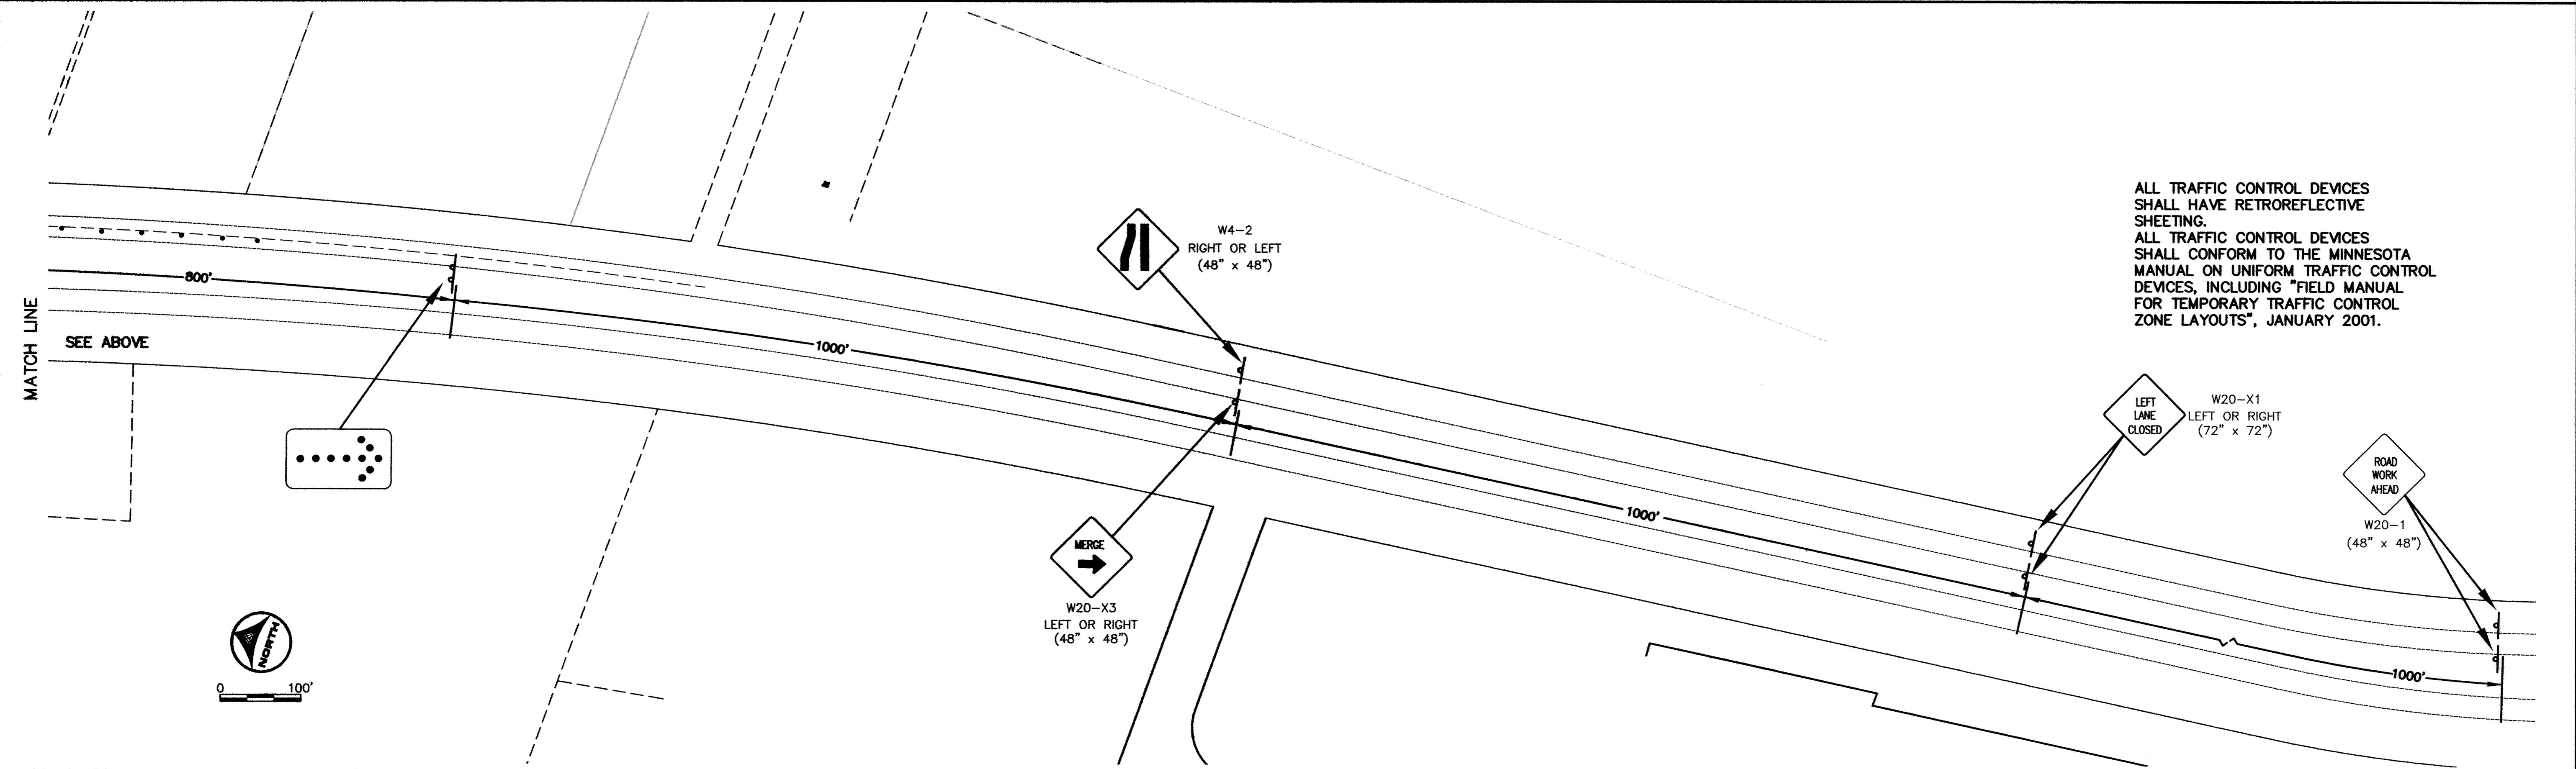


SACO PRODUCTS • NEW HARBURG, MINNESOTA
REVISION BY PART NUMBER 0000
SACO PRODUCTS • NEW HARBURG, MINNESOTA
REVISION BY PART NUMBER 0000
SACO PRODUCTS • NEW HARBURG, MINNESOTA
REVISION BY PART NUMBER 0000
SACO PRODUCTS • NEW HARBURG, MINNESOTA
REVISION BY PART NUMBER 0000

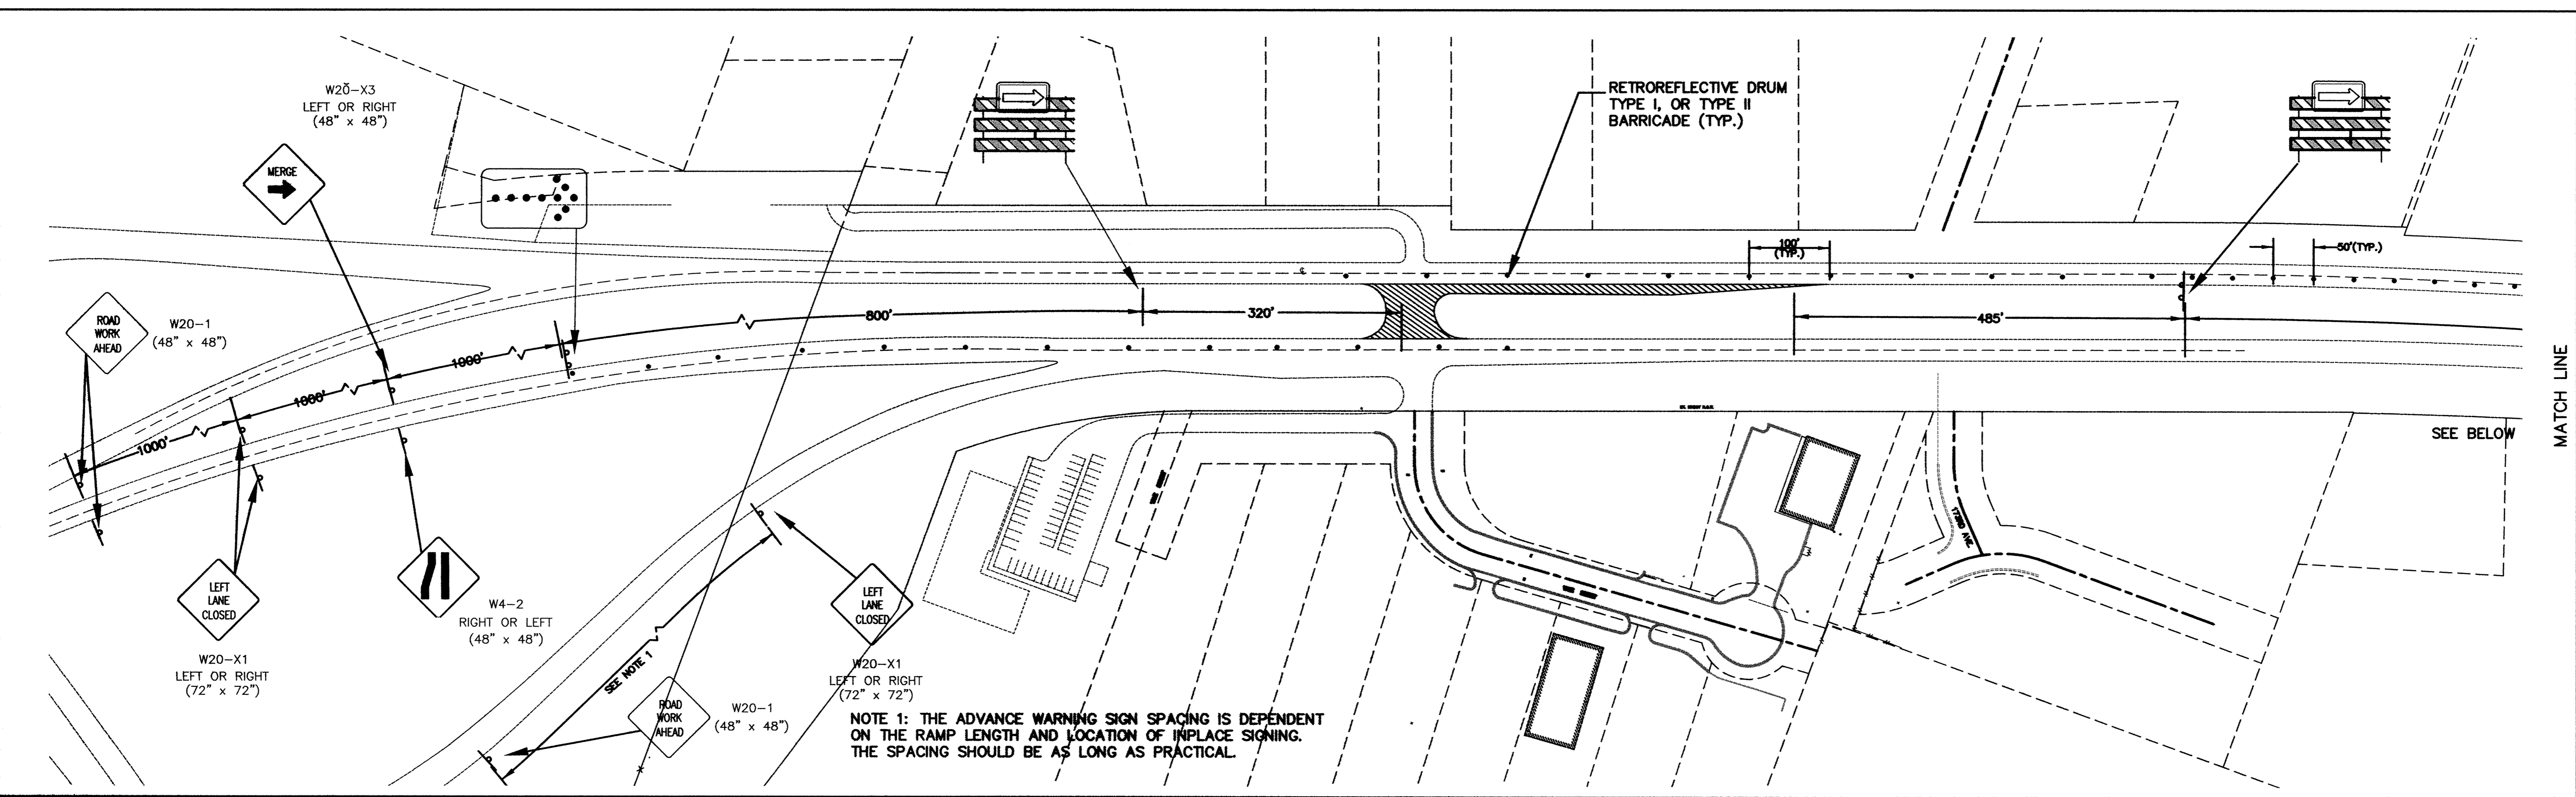

DESIGNED BY: KI/EY DRAWN BY: EY
 APPROVED BY: _____ JOB NUMBER 815640J
 CAD DATE: February 15, 2002 10:49:37 a.m.
 CAD FILE: 815640\REMOVALS\815640CLSA.DWG

I HEREBY CERTIFY THAT THIS PLAN, SPECIFICATION, OR REPORT WAS PREPARED BY ME OR UNDER MY DIRECT SUPERVISION AND THAT I AM A DULY LICENSED PROFESSIONAL ENGINEER UNDER THE LAWS OF THE STATE OF MINNESOTA.

SIGNATURE: _____ DATE: _____
 PRINTED NAME: TERRY J. MAURER LIC. NO.: 15316

NO.	DATE	BY	REVISION DESCRIPTION

1326 ENERGY PARK DRIVE
 ST. PAUL, MINNESOTA 55108
 (612) 644-4389

Howard R. Green Company
 CONSULTING ENGINEERS

ZANE AVENUE IMPROVEMENTS
 CITY OF ELK RIVER

S.P. 7101-56

U.S. HIGHWAYS NO. 10 AND 169
 TYPICAL LEFT LANE CLOSURE

SHEET NO.
5A