
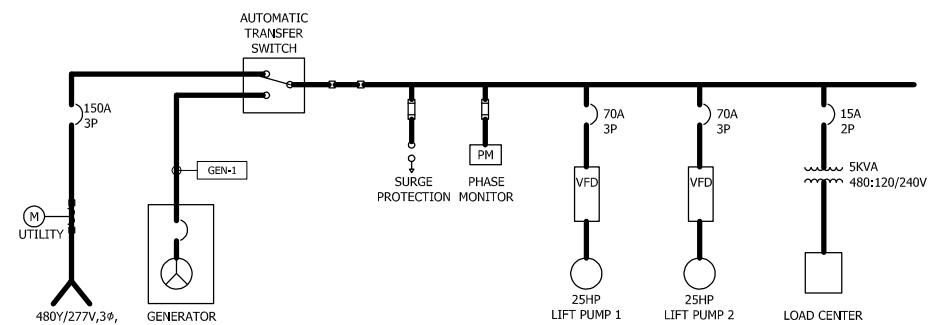


1 CONTROL PANEL ELEVATION
NOT TO SCALE


2 LIGHT POLE BASE DETAIL
NOT TO SCALE

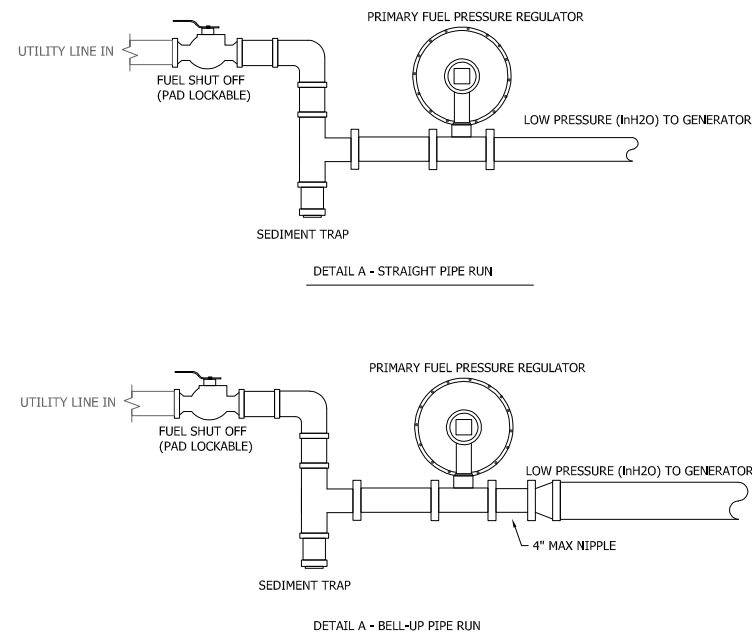

3 GENERATOR NATURAL GAS CONNECTION DETAIL
NOT TO SCALE

4 POLE MOUNTED LUMINIAIRE DETAIL
NOT TO SCALE

5 ONE-LINE DIAGRAM
NOT TO SCALE

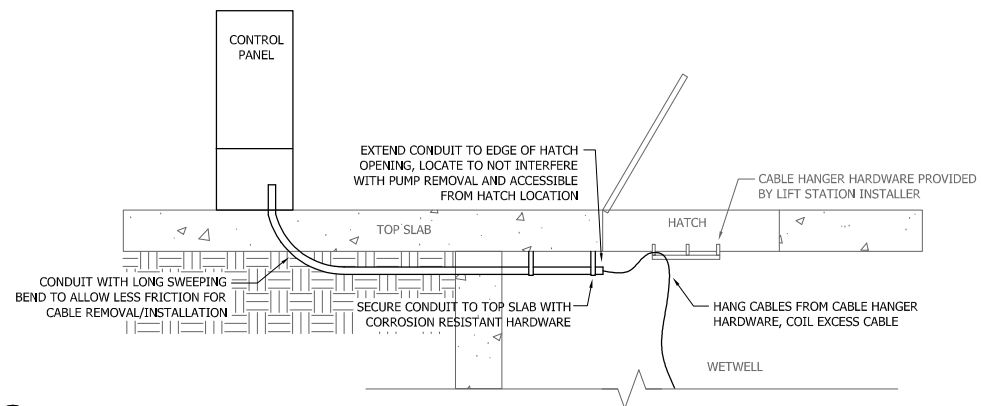

6 WETWELL CONDUIT INSTALLATION DETAIL (TYPICAL)
NOT TO SCALE