



ROCK CONSTRUCTION ENTRANCE

NOT TO SCALE

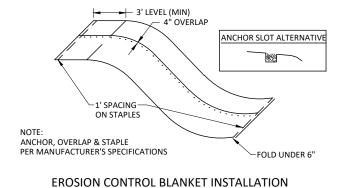

NOT TO SCALE

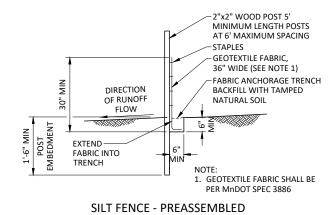

NOT TO SCALE

HEREBY CERTIFY THAT THIS PLAN, SPECIFICATION, OR REPORT WAS PREPARED IT ME OR NUDER MY DIRECT SUPERVISION AND THAT I AM A DULY LICENSED NOVESSIONAL EMBERS TO MIGHT HE LAWS OF THE STATE OF MINNESOTA.

ASON W. COOK, P.E.

DATE

09/08/2020



7533 SUNWOOD DR NW, SUITE 206 RAMSEY, MINNESOTA 55303 Phone: (763) 433-2851 Email: Ramsey@bolton-menk.com www.bolton-menk.com

1116	JWC	NO.	ISSUED FOR	DATE	ELK RIVER, MINNESOTA	SHEET
	KGA	H			WINDSOR PARK 3RD. ADDITION - SEWER EXTENSION	4
	JWC LIENT PROJ. NO.	H			EROSION CONTROL DETAILS	0F 16
	R19.122405				ENGSIGN CONTINUES	10