




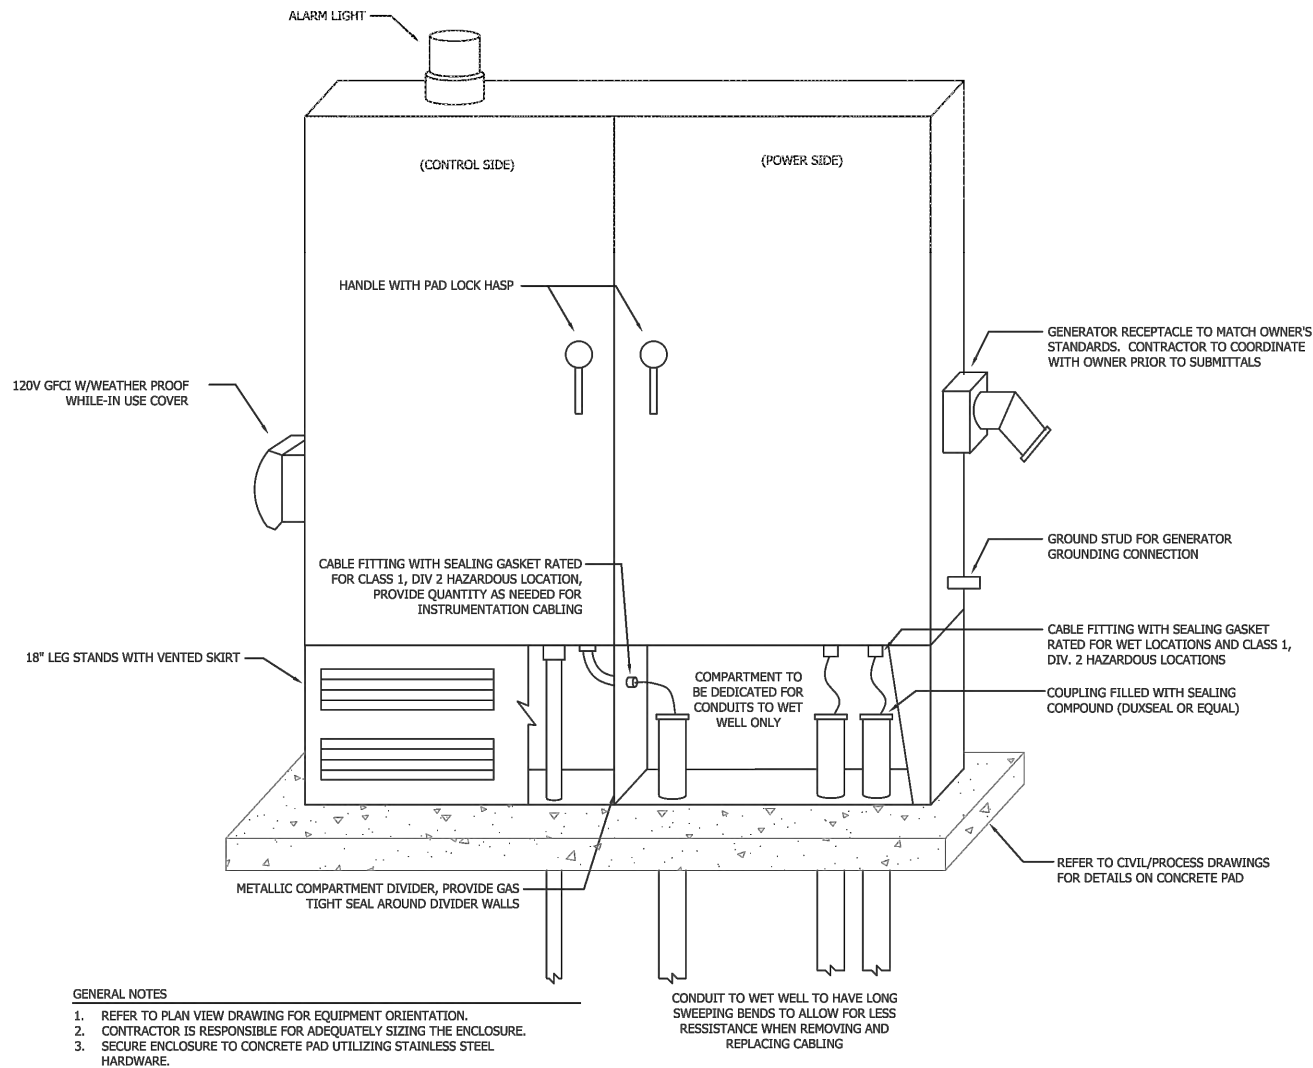


1 WEST SIDE LIFT STATION - CONTROL PANEL ELEVATION
NOT TO SCALE

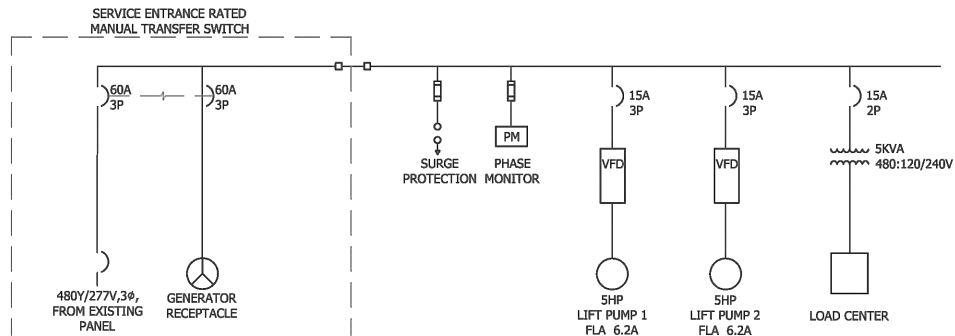


4 WEST SIDE LIFT STATION - ONE-LINE DIAGRAM
NOT TO SCALE

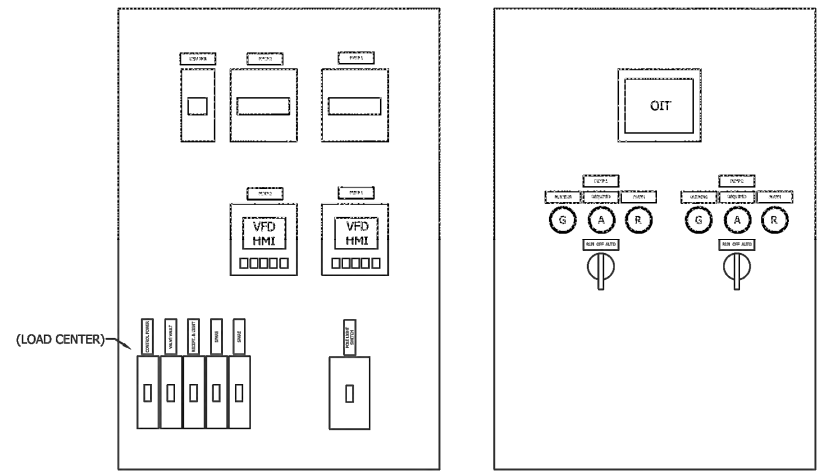

2 WEST SIDE LIFT STATION - CONTROL CABINET INNER DOOR - PROPOSED LAYOUT
NOT TO SCALE

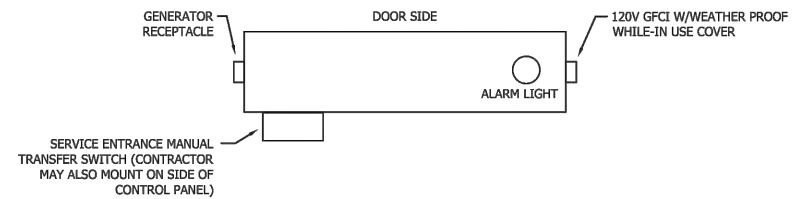

3 WEST SIDE LIFT STATION - CABINETS PLAN VIEW
NOT TO SCALE

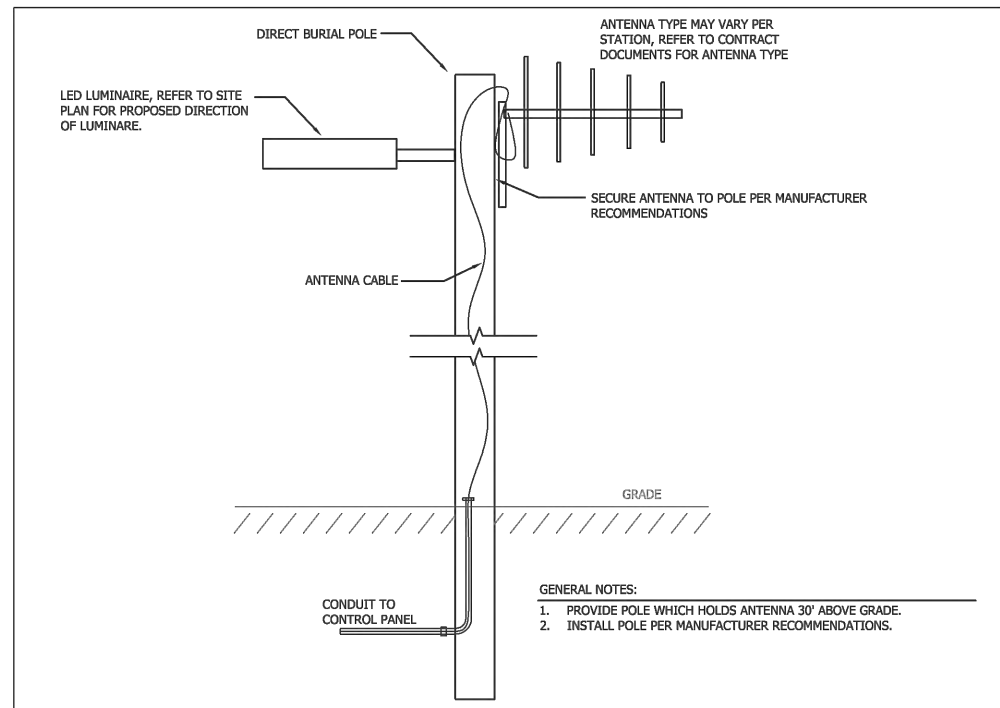

5 WEST SIDE LIFT STATION - ANTENNA POLE DETAIL
NOT TO SCALE