


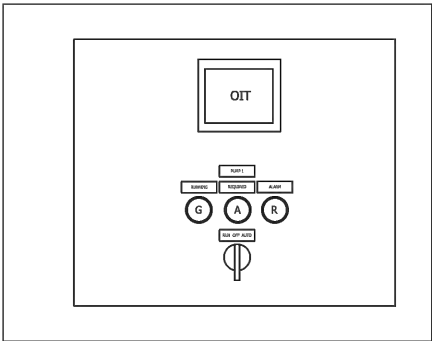

1 EXISTING TANK NO.4 PUMP AND VALVE CONTROL PANEL
NOT TO SCALE



2 EXISTING TANK NO.4 TANK LEVEL CONTROL EQUIPMENT
NOT TO SCALE



3 TANK NO.4 PUMPHOUSE - RTU DEVICE ELEVATION
NOT TO SCALE

CONDUIT & WIRE SCHEDULE			
TAG	QNTY OF RUNS	CONDUIT SIZE (INCHES)	WIRE SIZE
ANTEN-1	1	1.25	ANTENNA CABLE
CONT-1	1	1.25	8#12,1#12G
FLOAT-1	1	3	(5) FLOAT CABLES
LIGHT-1	1	1.25	2#12,1#12G
PUMP-1	1	3	PUMP CABLE
PUMP-2	1	3	PUMP CABLE
RADAR-1	1	1.25	TRANSDUCER CABLE
SE-1	1	2	3#2/0,1#2/0N,1#6G
VAULTC-1	1	1.25	4#14,1#14G